

GENERAL NOTES

- DRAWING TO BE READ IN CONJUNCTION WITH PROJECT SPECIFIC NBS SPECIFICATION DOCUMENT.
- REFER TO DRAWING A-315, TYPICAL KITCHEN DRAWING FOR TYPICAL KITCHEN DETAILS AND ARRANGEMENT. KITCHEN SUPPLIER TO PRODUCE SITE SPECIFIC KITCHEN ARRANGEMENT DRAWINGS FOR EACH INDIVIDUAL KITCHEN LAYOUT FOR CLIENT APPROVAL PRIOR TO PLACING ORDERS.
- REFER TO DRAWING A-320, TYPICAL SHOWER ROOM DRAWING FOR TYPICAL BATH, SHOWER AND WC DETAILS AND ARRANGEMENT. ARRANGEMENT FOR EACH INDIVIDUAL BATH, SHOWER AND WC ROOM TO BE AGREED WITH CLIENT PRIOR TO COMMENCEMENT OF WORKS.
- SETTING OUT TO BE SUPERVISED AND APPROVED ON-SITE BY CLIENT PRIOR TO THE COMMENCEMENT OF INSTALLATION OF ANY FRAMING.
- G.C. IS RESPONSIBLE FOR INSTALLATION OF ALL FF&E ITEMS NOTED ON DRAWING A-1005 FF&E SCHEDULE.

LEGEND

FX XXXX	FIXTURE TAG		ELEVATION TAG
FN XXXX	FURNITURE TAG		ELEVATION TAG
LA XXXX	LAMP TAG		
E XXXX	EQUIPMENT TAG		
X-XX	FINISHES TAG		

NOTES

DRAWINGS ARE DESIGN INTENT ONLY. PRODUCTION DRAWINGS TO BE COMPLETED BY CONTRACTOR TO MEASURED SITE DIMENSIONS FOR DESIGNERS / ARCHITECTS APPROVAL PRIOR TO CONSTRUCTION.

CONTRACTOR TO ENSURE ALL MATERIALS AND WORKMANSHIP COMPLIES WITH LOCAL AUTHORITY REGULATIONS.

STRUCTURAL ENGINEER MUST BE EMPLOYED WHERE APPLICABLE.

DO NOT SCALE OFF DRAWING. FIGURED DIMENSIONS TO BE TAKEN IN PREFERENCE TO THOSE SCALED. DIMENSIONS TO BE VERIFIED ON SITE. ANY DISCREPANCIES TO BE REPORTED TO PROJECT DESIGNER / ARCHITECT PRIOR TO COMMENCEMENT OF WORKS.

THIS DRAWING IS THE COPYRIGHT OF CAPELO DESIGN LTD. THIS DRAWING CANNOT BE COPIED, REPRODUCED, RETAINED OR DISCLOSED TO ANY UNAUTHORISED PERSON.

PROJECT INFORMATION

SITE ADDRESS:
25 CHURCH ROAD
TEDDINGTON
TW11 8PF

REVISION

REV	DESCRIPTION	DRAWN	DATE
-	PD ISSUE	MEC	10/02/23
A	ADDITIONAL NOTES RE: WINDOWS, VELUX & ROOF LIGHTS	MEC	29/06/23
B	WINDOW POSITIONS AMMENDED	CH	21/07/23

DRAWING STATUS

- FOR INFORMATION
- FOR APPROVAL
- FOR COSTING ONLY
- FOR CONSTRUCTION

CAPELO
www.apeplo.design / hello@apeplo.design


CLIENT
SEVENTY FOUR PROP. CO.

PROJECT
CHURCH ROAD RESIDENTIAL DEVELOPMENT

DESCRIPTION
PROPOSED PLAN,
FIRST FLOOR

SCALE 1:50 @ A1
DRAWN BY MEC
DATE SEP. '20

DRAWING NO. 22228-A-111
REVISION B

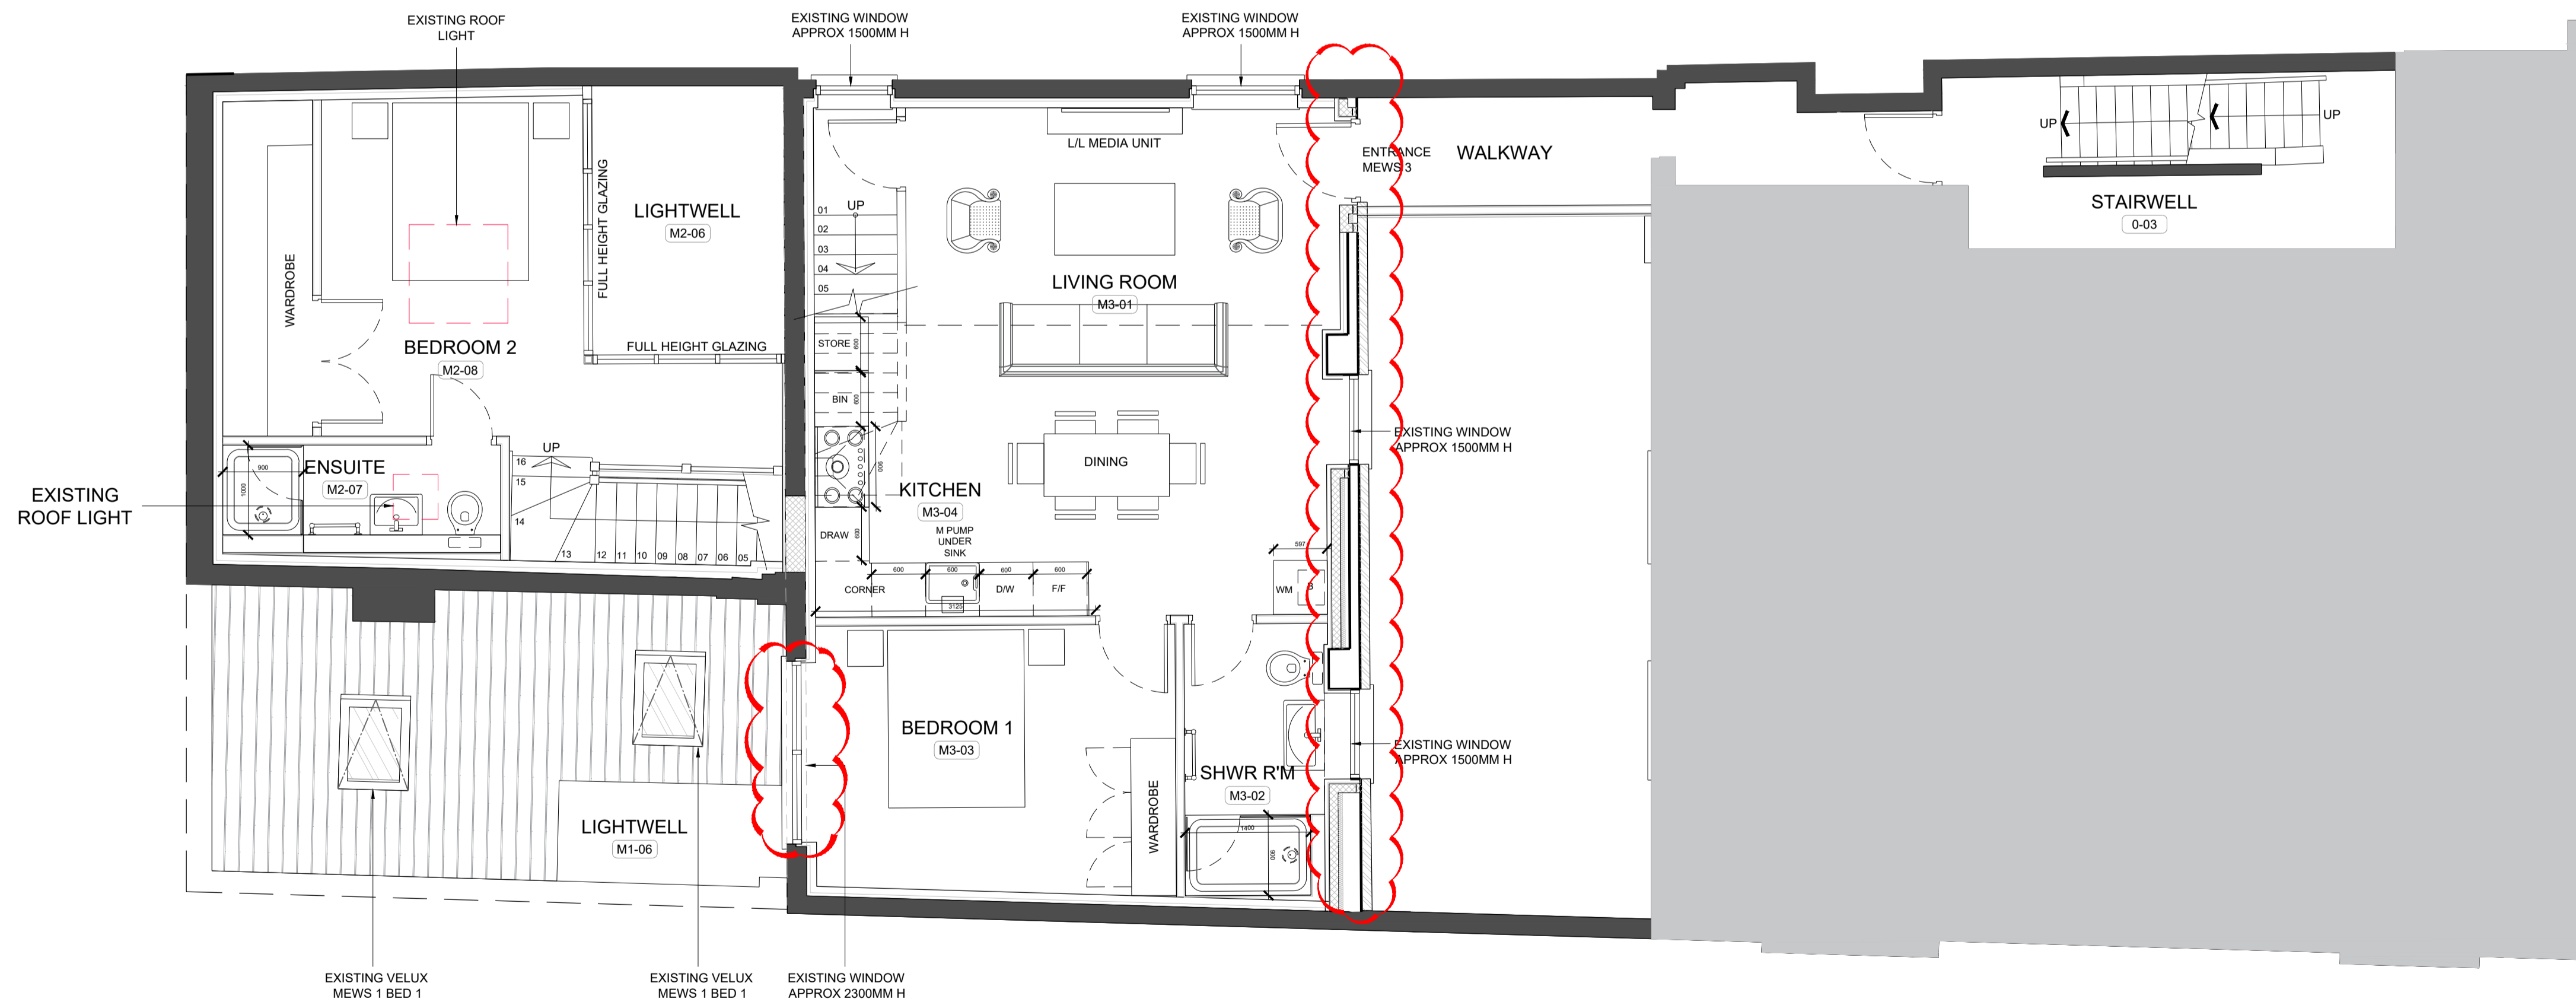

01 GENERAL ARRANGEMENT PLAN - FIRST FLOOR
1:50 @ A1