


Important Information:  
 All information contained in this drawing  
 (including digital data) should be checked and  
 verified prior to any fabrication or construction.

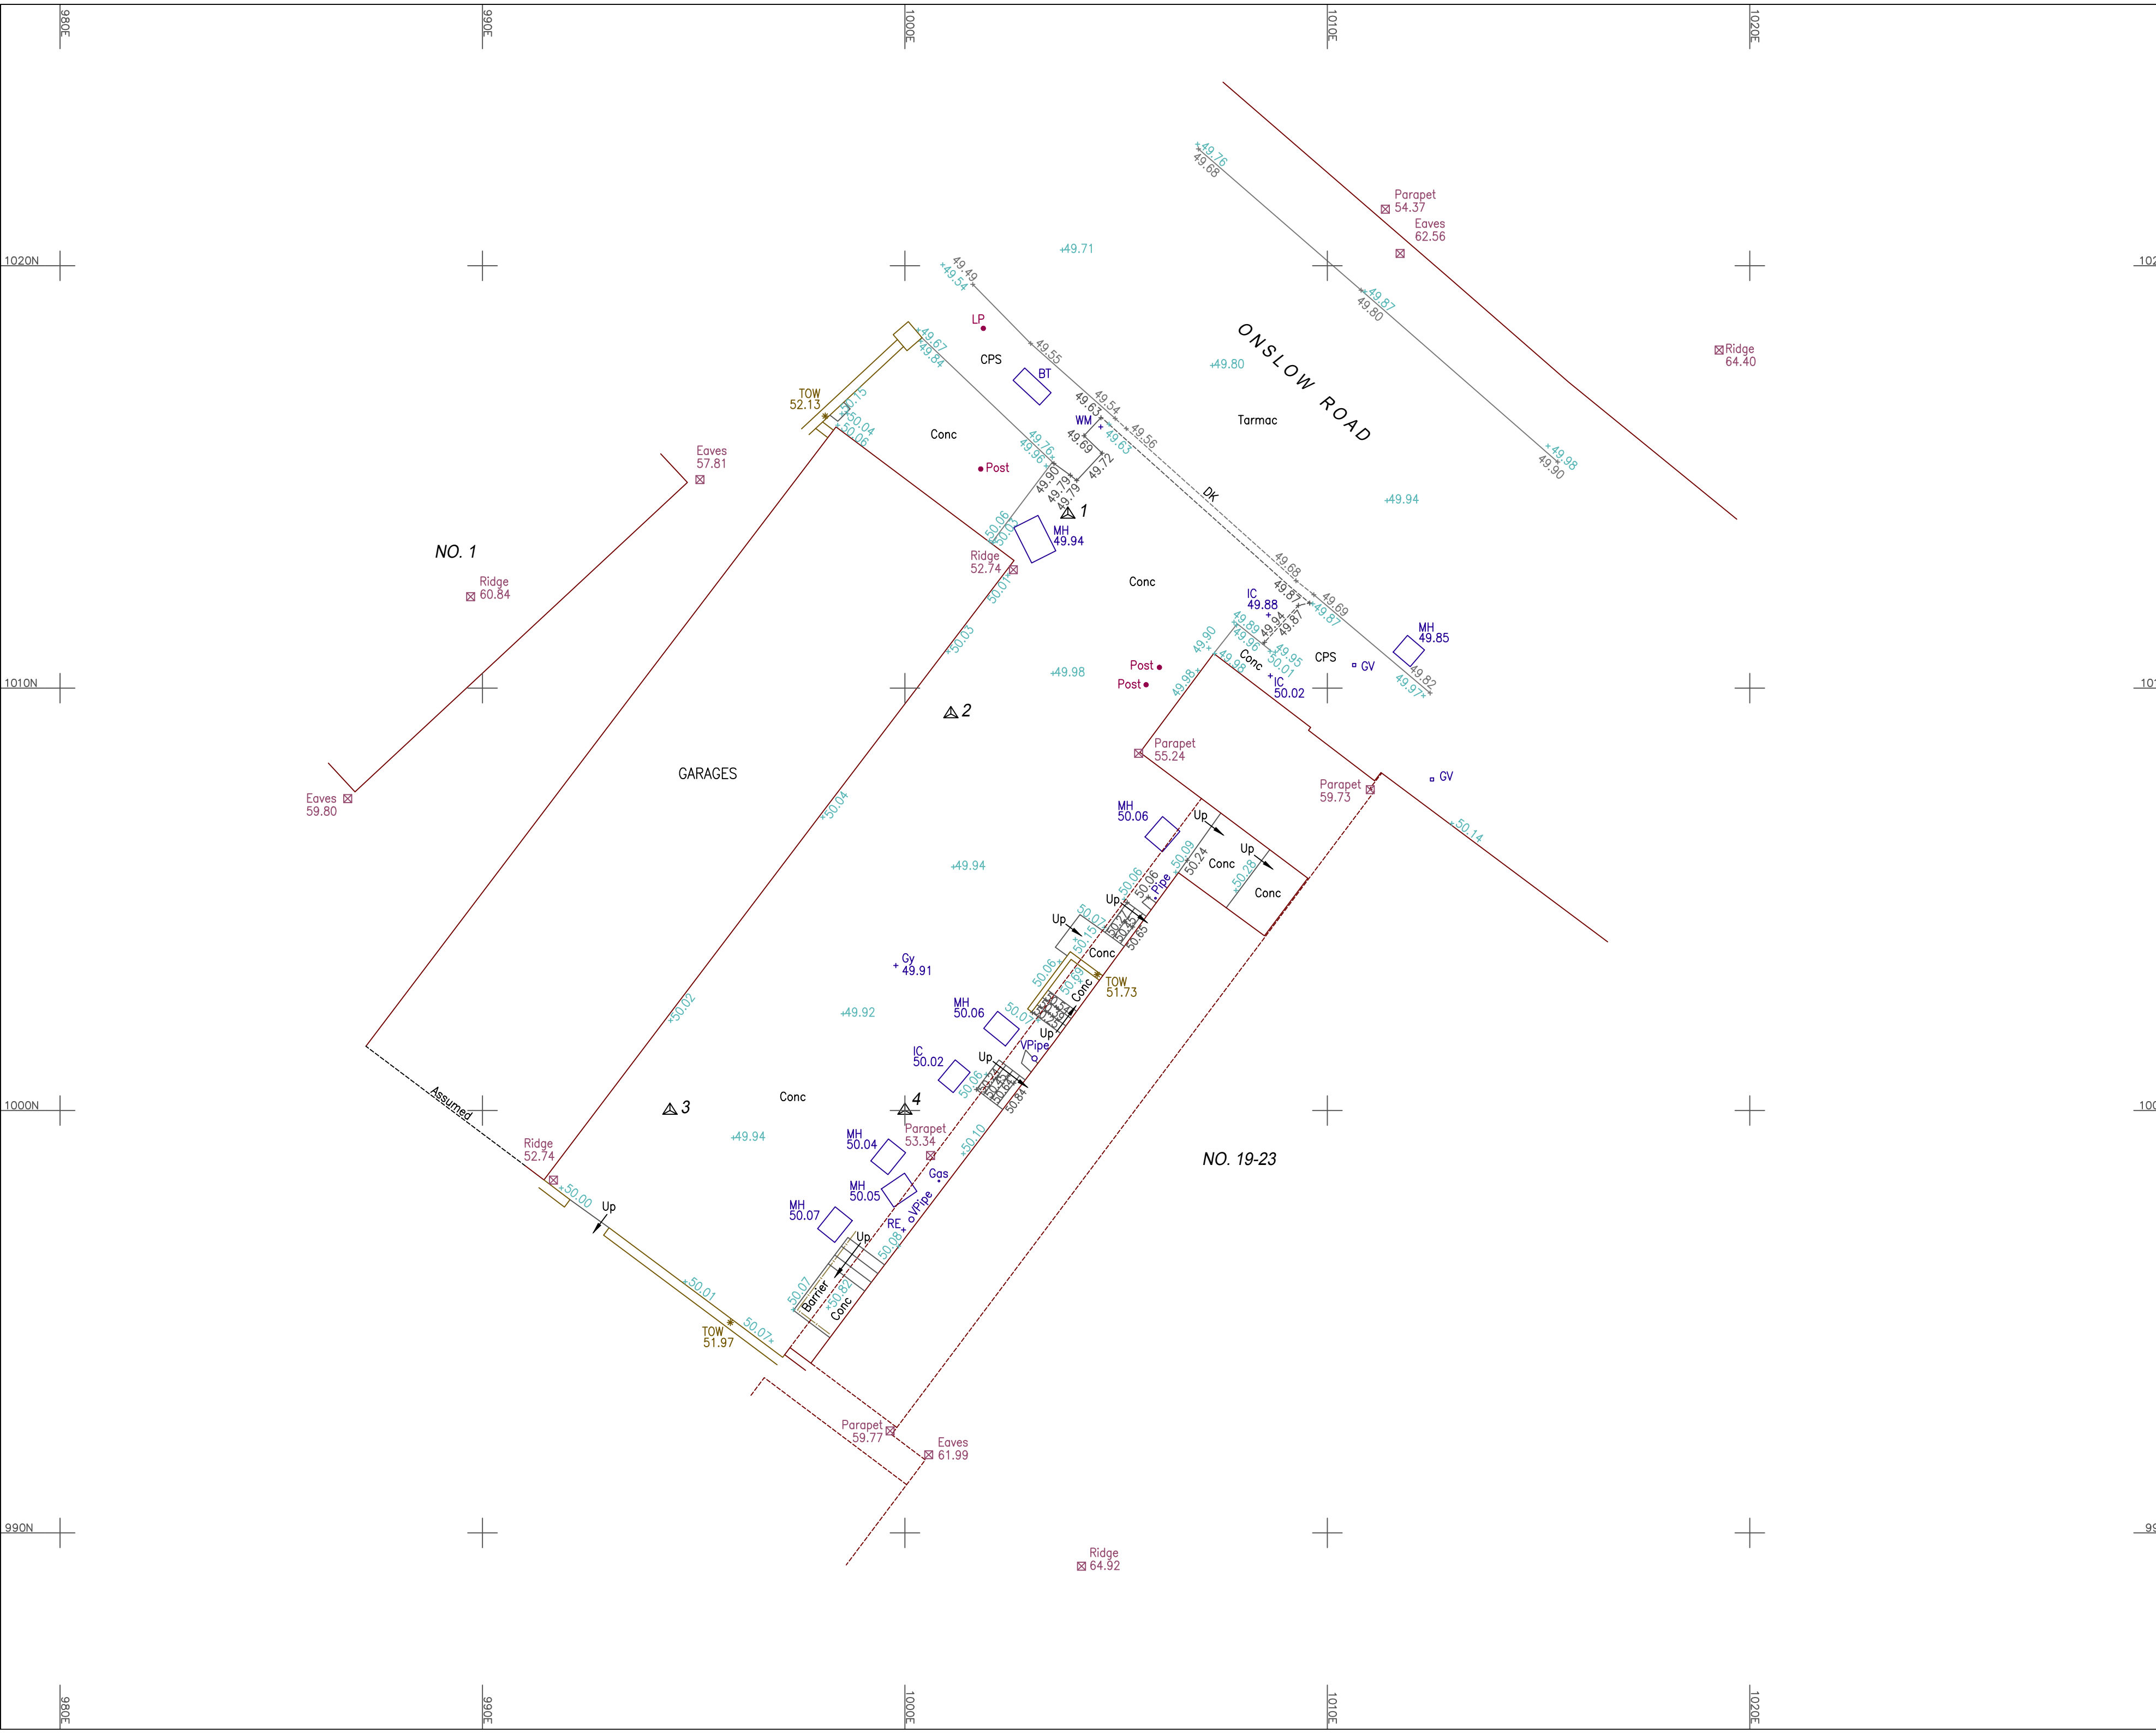


**Survey Legend**

FENCES	
BARBED WIRE FENCE	BW
CORRUGATED IRON FENCE	CI
CLOSE BOARD FENCE	CB
CHESTNUT PALING FENCE	CF
IRON RAILING FENCE	IR
POST AND CHAIN FENCE	PC
POST AND RAIL FENCE	PR
POST AND WIRE FENCE	PWF
CHAIN LINK FENCE	CL
LARCH LAF FENCE	LL
INTERWOVEN FENCE	IW
WIRE MESH FENCE	WM

ABBREVIATIONS	
BOLLARD	Bol
BRITISH TELECOM IC	BT
CONCRETE PAVING SLABS	CPS
COVER LEVEL	CL
DROP KERB	DK
ELECTRIC INSPECTION COVER	EC
ELECTRICITY POLE	EP
FIRE HYDRANT	FH
FLOOR BED	FB
FOOTPATH	FP
GAS VALVE	GV
GULLY	Gy
INSPECTION COVER	IC
PIPE INVERT LEVEL	IL
KERB OUTLET	KO
MANHOLE	MH
THRESHOLD	TH
MARKER	Mk
NOTICE BOARD	NB
PARKING METER	PM
ROAD NAME PLATE	RNP
ROAD SIGN	RS
RODDING EYE	RE
RETAINING WALL	Rw
RAINWATER PIPE	RWP
STOP VALVE	SV
TELEGRAPH POLE	TP
TELEPHONE CALL BOX	TCB
TRAFFIC LIGHT	TL
UNABLE TO LIFT	UTL
UNKNOWN	UK
VENT PIPE	VP
WATER METER	WM
DIAMETER	D

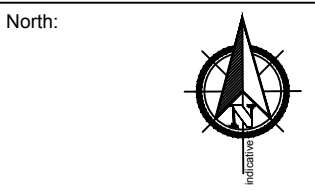

Grid: Local Grid  
 Levelling: Arbitrary Datum Based On Station 4.  
 Value used 50.00m

Drawing Title:  
**Topographical Survey**

Site Address:  
**Land Rear of  
 No.19-23 Friars Stile Road  
 TW10 6NH**

Client:  
**The Malins Group**

Surveyor	JS	Drawn By	WB	Verified By	AF	Date	11.08.22
CM No:	CM22209/T	Rev:					
Scale:	1:100m @ A2	Date:	August 2022				

**Cadmap**  
 Cadmap Ltd  
 Unit 131 Dunsfold Park  
 Cranleigh, Surrey, GU8 8TB  
 T: 01483 420385  
 E: info@cadmap.co.uk  
 W: www.cadmap.co.uk

**worksafe consultant**  
**HAS**  
**THE SURVEY ASSOCIATION**  
**Constructionline**