


PRIOR TO THE COMMENCEMENT OF ANY WORKS, THE BUILDER IS TO CHECK AND/OR DETERMINE ALL CONSTRUCTION DETAILS, INCLUDING CHECKING EXISTING SITE LEVELS AND DIMENSIONS. THE DRAWING IS TO BE READ IN CONJUNCTION WITH ALL OTHER PROJECT DRAWINGS, CONSTRUCTION NOTES AND/OR PROJECT SPECIFICATION. ALL DISCREPANCIES SHOULD BE REPORTED IMMEDIATELY.

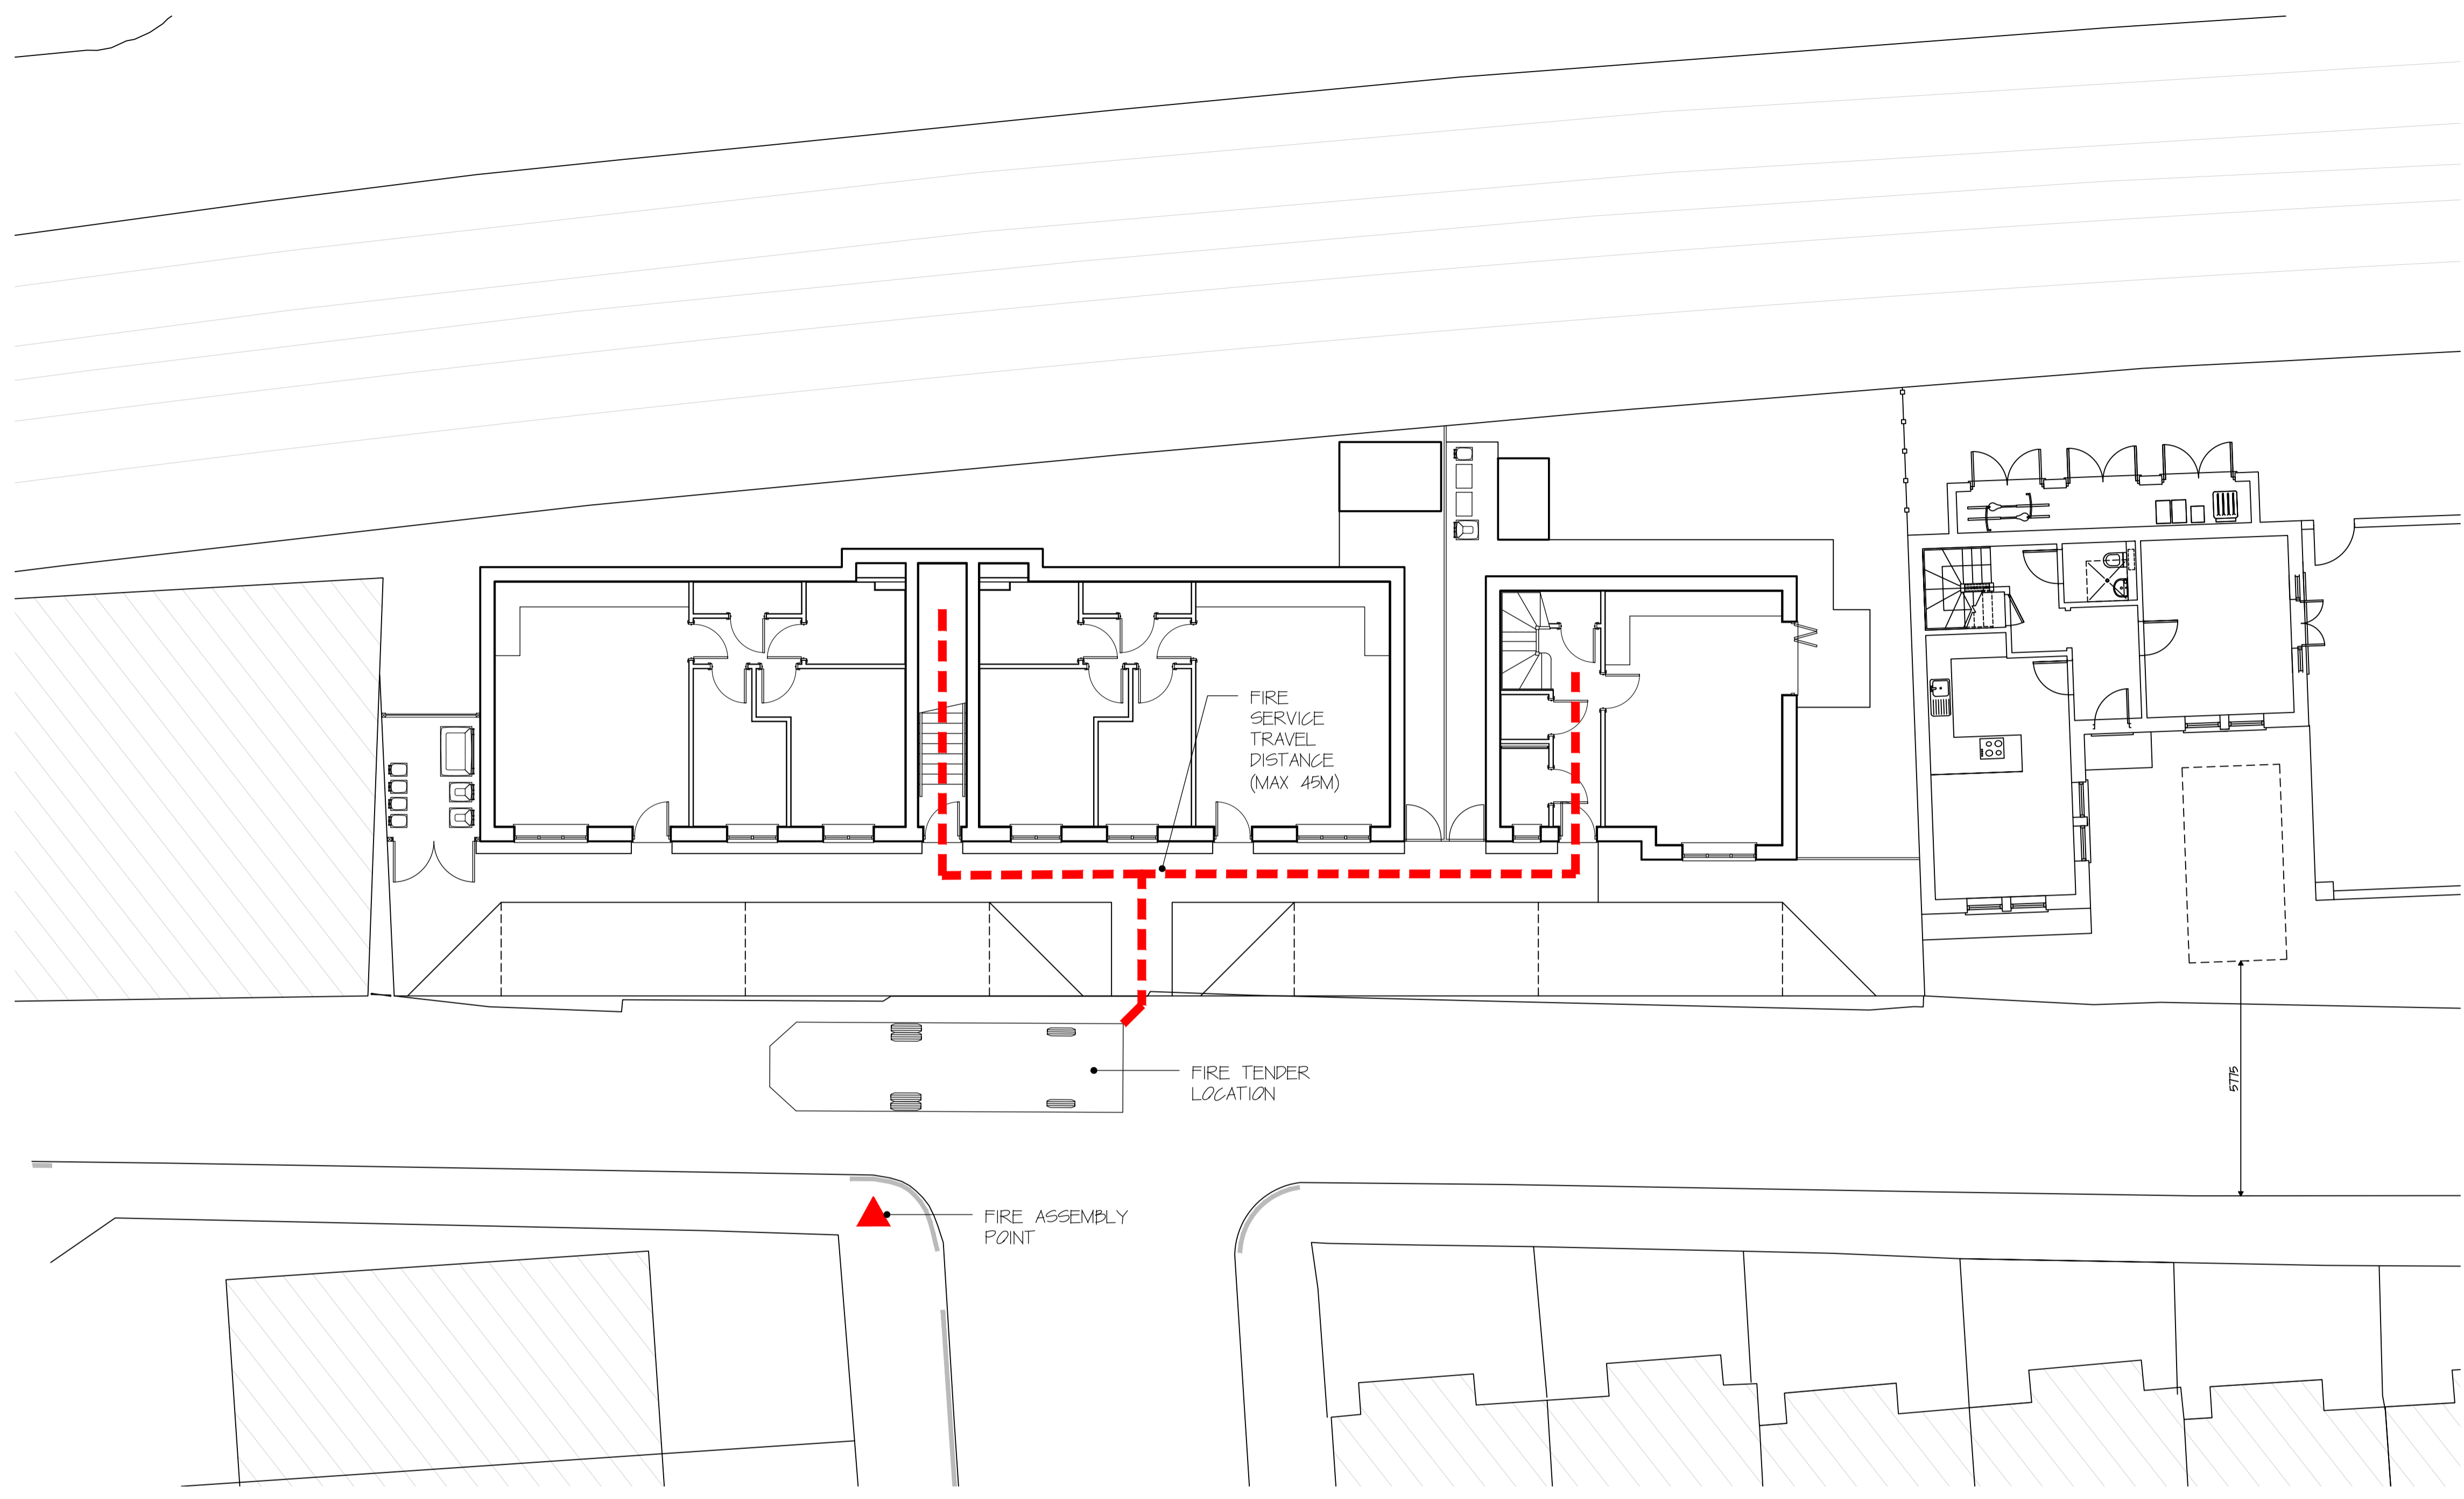

Rev	Date	Details	Drawn

Client:

**BIRCHWOOD**  
HOMES  
01932 832277

Site Address:  
SOUTH WORPLE WAY  
EAST SHEEN, LONDON

Description:  
FIRE SAFETY PLAN

Status:	PLANNING		
Date:	NOV 2022	Scale:	1:100@A1
Drawn:	MN	Checked:	TCA
Job Number:	1332	Drawing Number:	06
		Revision:	-

**TCA**  
ARCHITECTURAL  
DESIGN

Dorset House,  
297-299 Kingston Road,  
Leatherhead,  
KT22 7PL  
Tel: 01372 466443  
Email: info@tcalimited.com  
www.tcalimited.com

THIS DRAWING IS THE COPYRIGHT OF TAYLOR COX ASSOCIATES AND MUST NOT BE USED IN CONJUNCTION WITH ANY OTHER PROJECT WITHOUT WRITTEN CONSENT.