

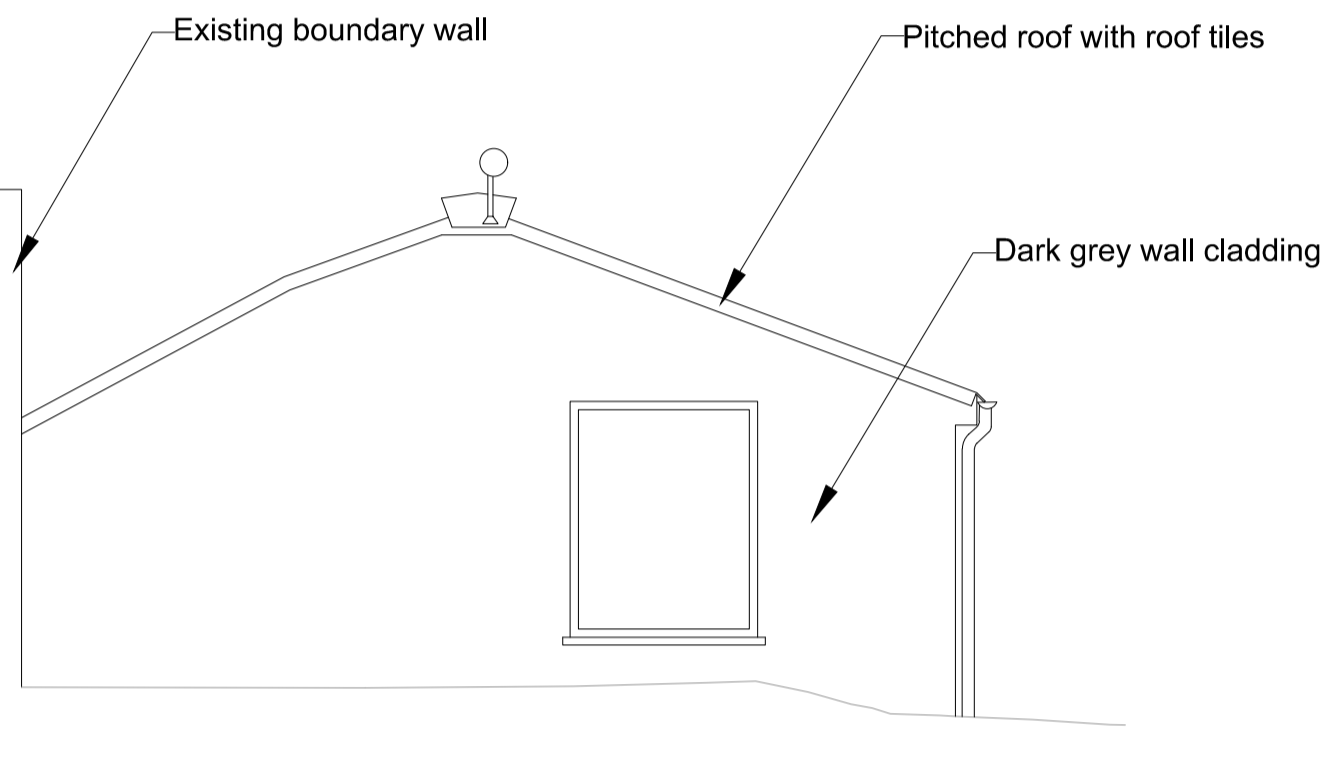


1 ELEVATION 17  
SCALE - 1:50 @ A1


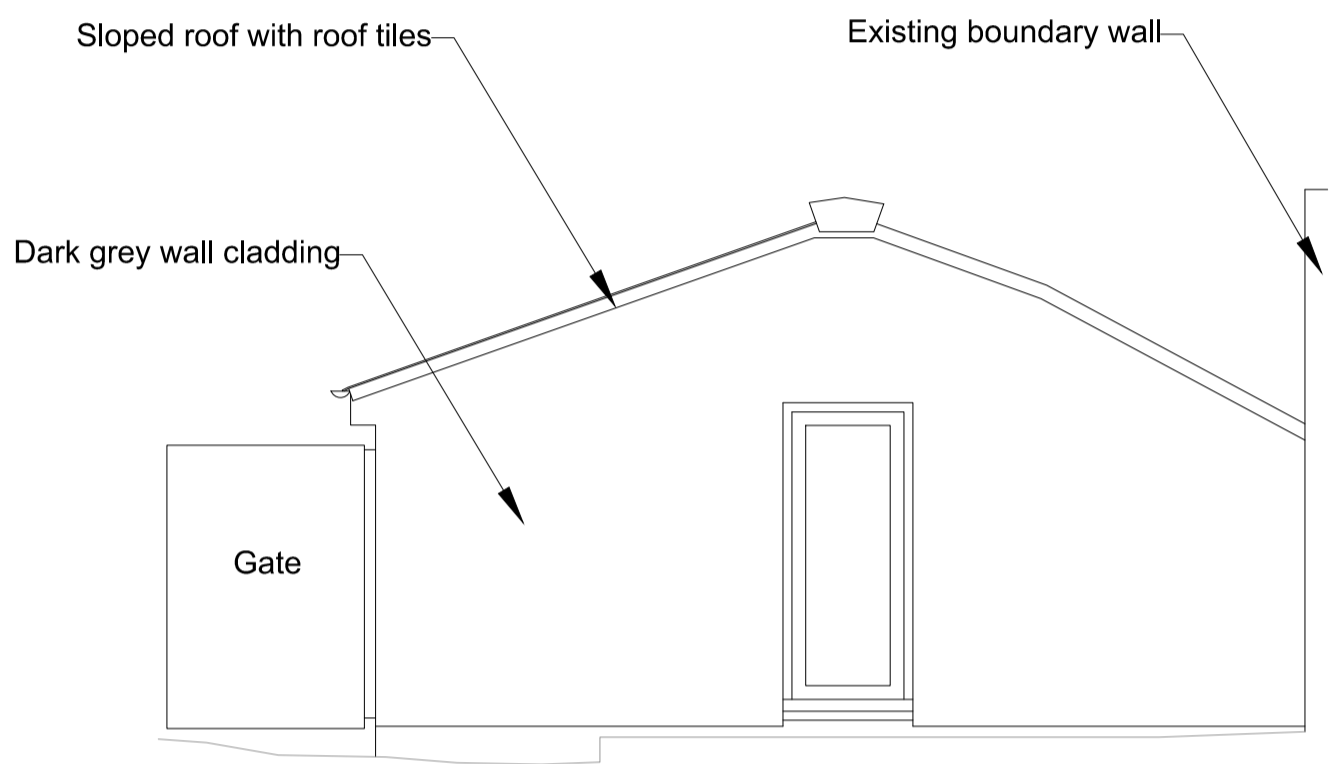


2 ELEVATION 16  
SCALE - 1:50 @ A1

2 ELEVATION 18  
SCALE - 1:50 @ A1

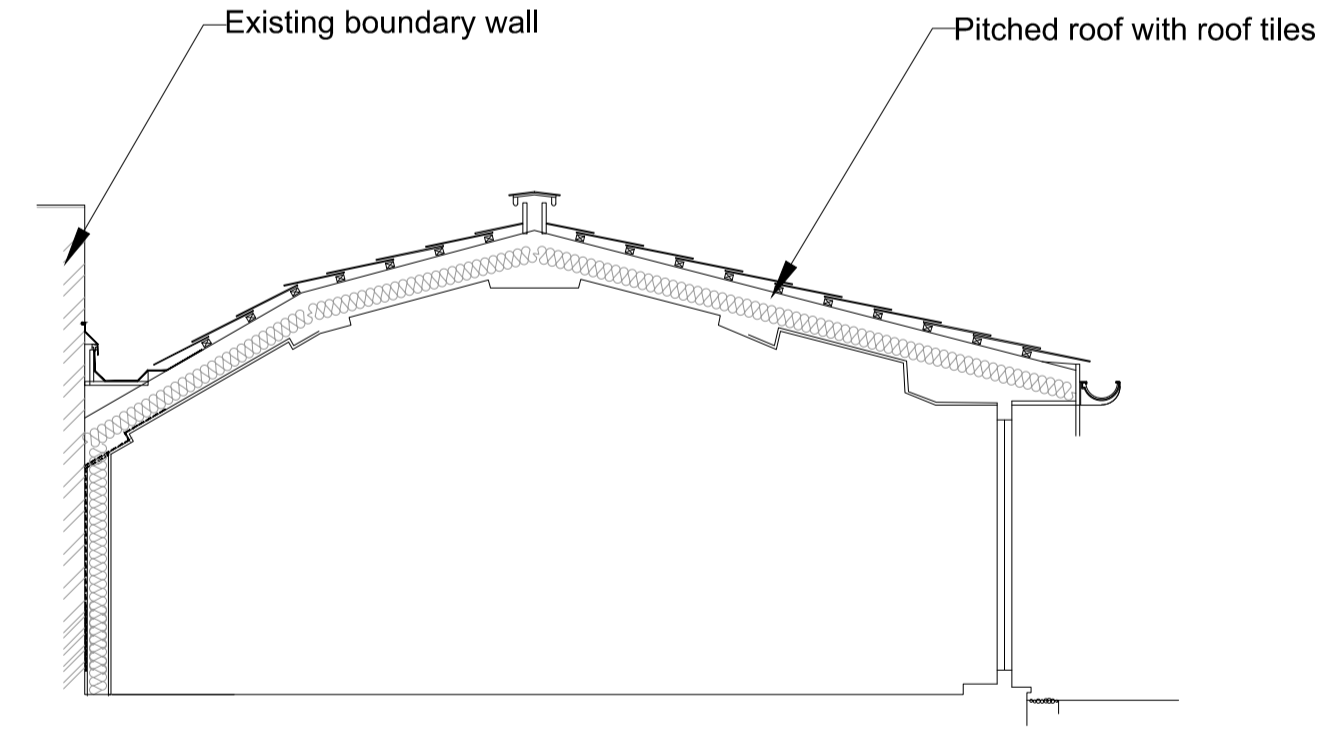

2 ELEVATION 16  
SCALE - 1:50 @ A1

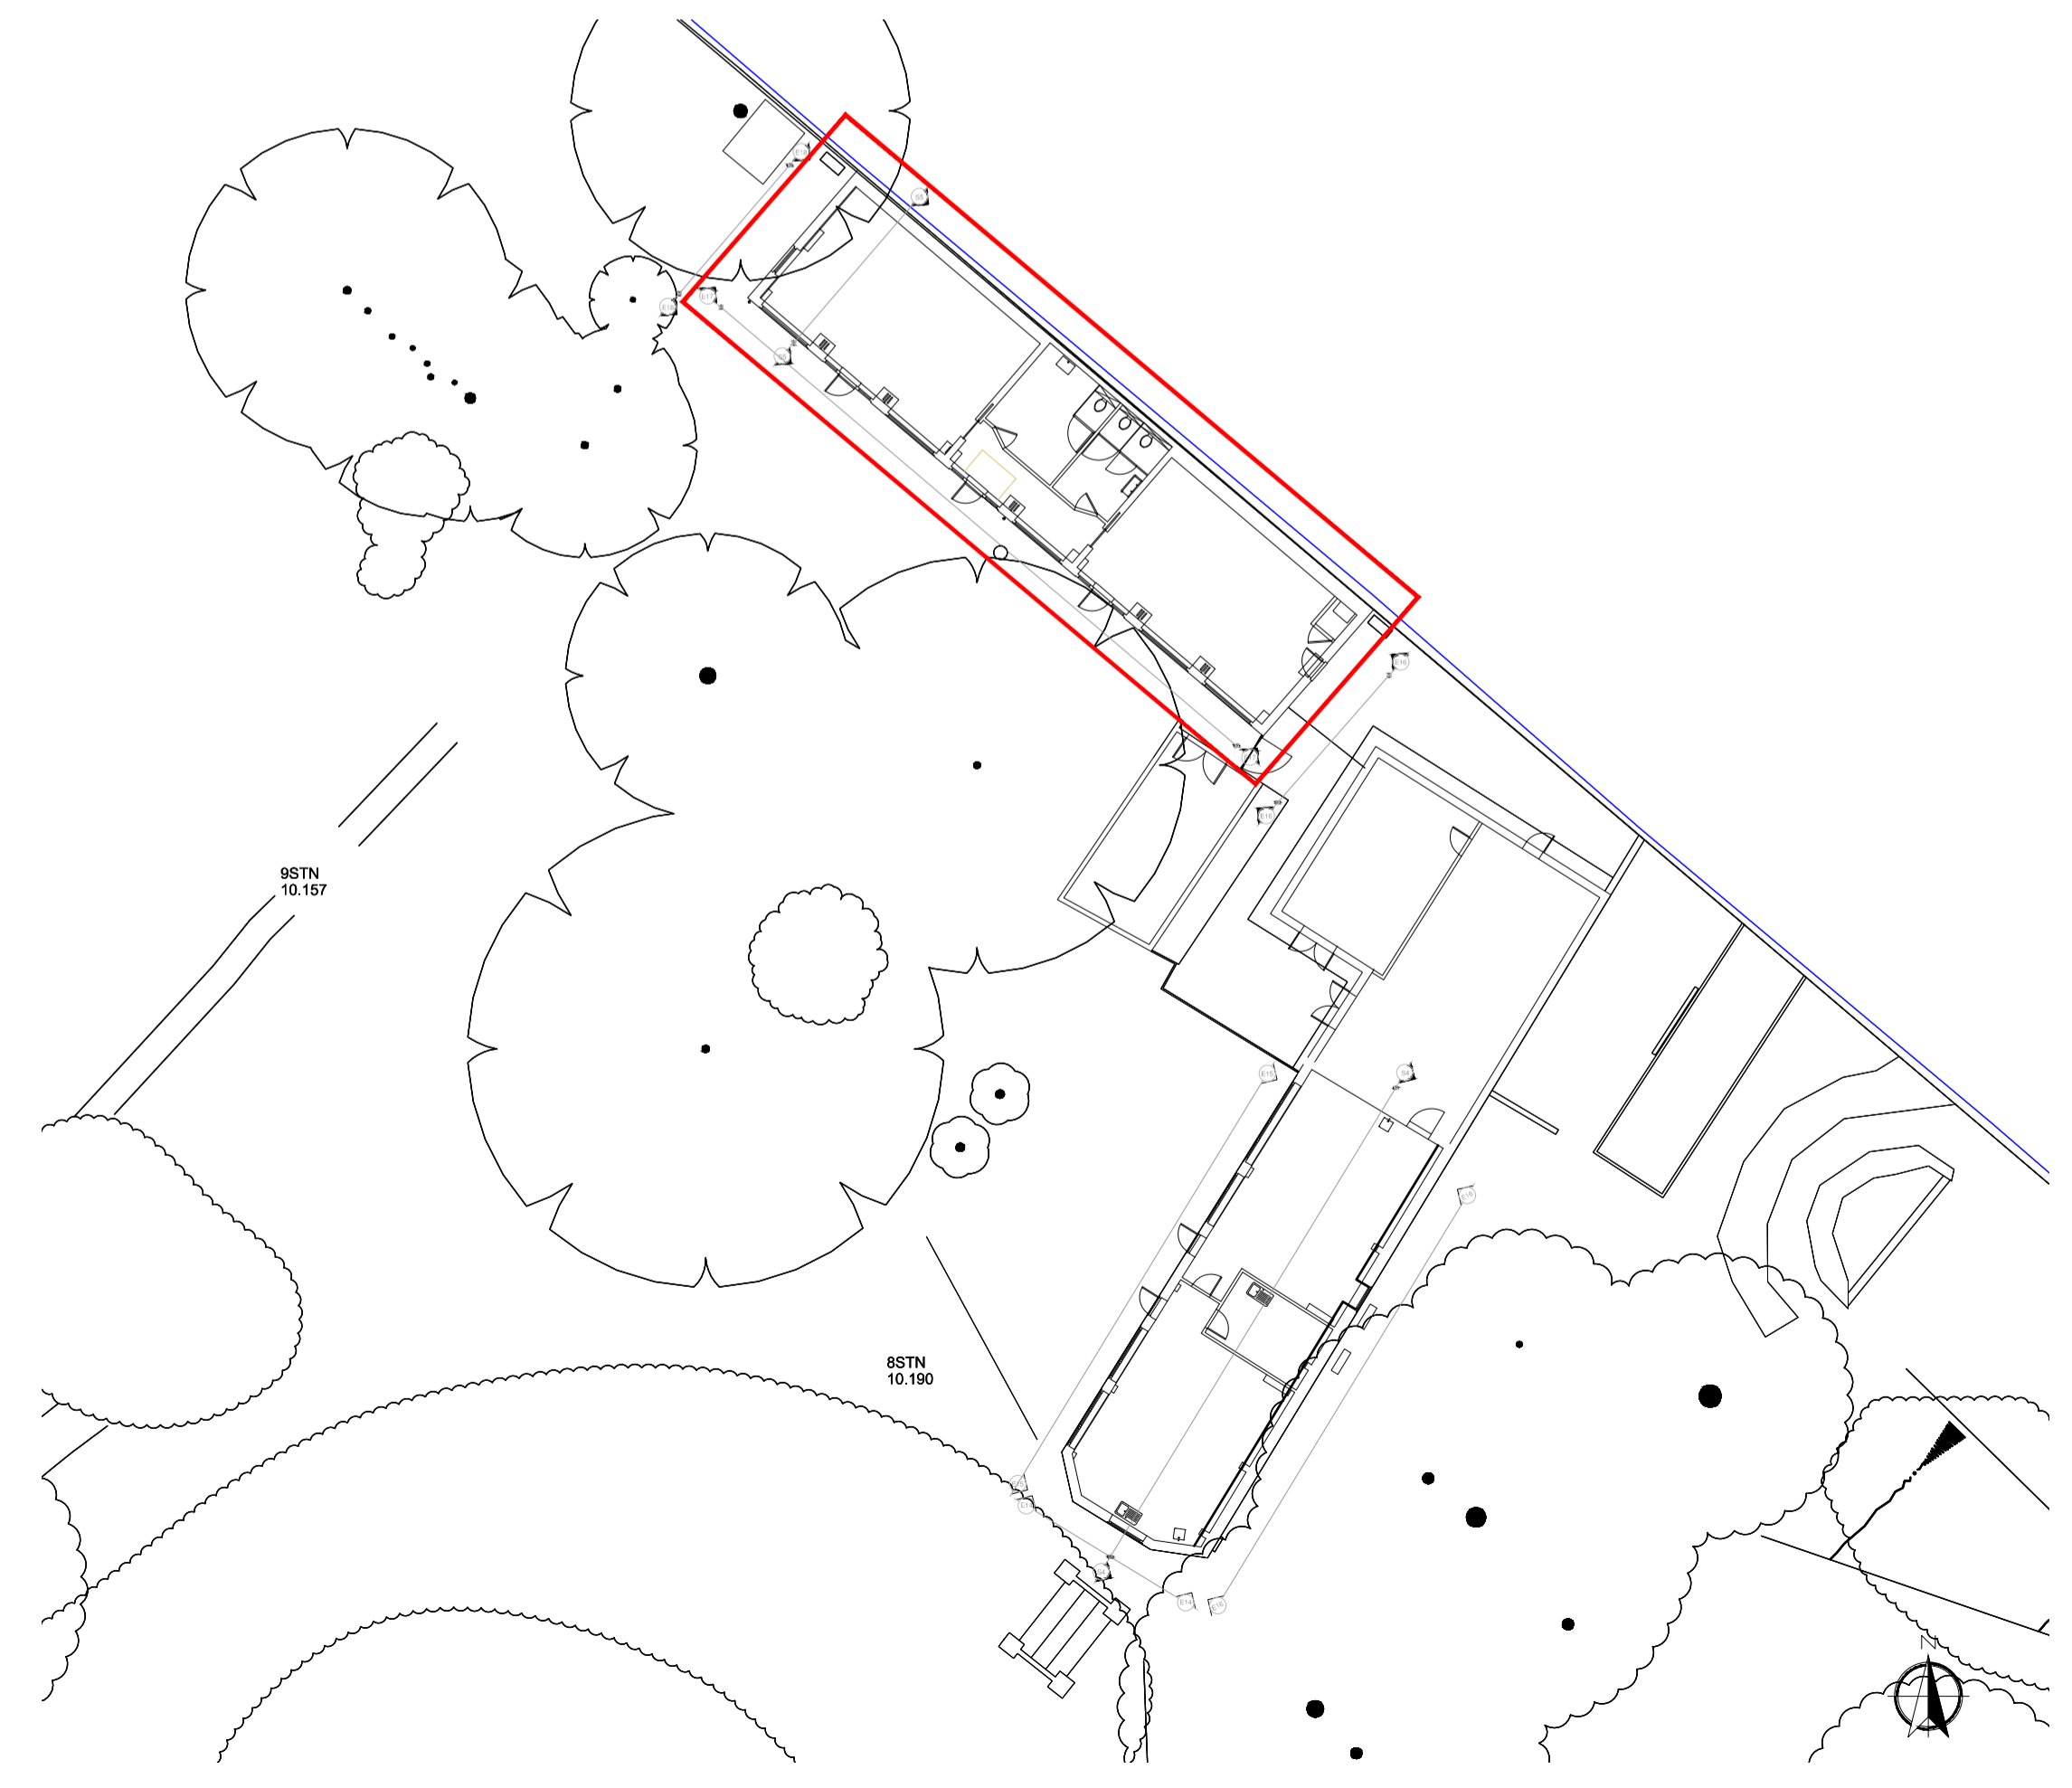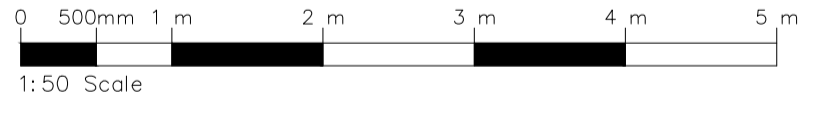

4 KEY PLAN  
SCALE 1:250

**GENERAL NOTES**

1. THIS DRAWING IS THE PROPERTY OF LXA LONDON, 2 LONDON BRIDGE, LONDON SE1 9RA. IT IS UNLAWFUL TO REPRODUCE ITS CONTENTS IN ANY FORM, EXCEPT FOR THE INTENDED PURPOSE.
2. THIS DRAWING IS NOT TO BE SCALED UNLESS FOR PLANNING PURPOSES. THE DRAWINGS ARE VALID UNLESS UNLESS OTHERWISE SPECIFIED.
3. ANY DISCREPANCIES ARE TO BE BROUGHT TO THE ATTN OF LXA AND RESOLVED BEFORE THE COMMENCEMENT OF ANY WORK IN THE DRAWING.
4. THIS DRAWING IS TO BE READ IN CONJUNCTION WITH RELEVANT DETAIL DRAWINGS AS MENTIONED IN THE DRAWING.
5. CONTRACTOR TO CONSTRUCT A MOCKUP FOR APPROVAL OF FINISHES & DETAILS, AND GET A SIGN OFF FROM CLIENTS & ARCHITECTS.
6. THIS DRAWING TO BE READ IN TANDEN WITH THE DETAILS SCHEDULES/SPECIFICATIONS AS REQUIRED.
7. LXA WILL ACCEPT NO LIABILITY FOR COPYRIGHT COMPLIANCE OR INFRINGEMENT FROM THE SUBSTITUTION OR SPECIFIED PRODUCTS OR MATERIALS, BY ANY OTHER PARTY. SHOULD ANY SPECIFICATIONS BE SUBSTITUTED, THE CLIENT/CONTRACTOR WILL ASSUME FULL LIABILITY.

**KEYPLAN**

REVISIONS

No.	Date	By	Issue/Revision Details
P1	21.08.23	AM	Issued for Planning

**LXA**  
LXA London  
2 London Bridge  
Montague Close  
London, SE1 9RA  
E: info@lxa.lxa.com  
W: www.lxa.lxa.com

DRAWING TITLE:  
Planning Application  
Elevations Building D

PROJECT:  
Hampton Court School

CLIENT:  
Dukes Education

Rev No: P1 Date: 23/04/19

Drawn: MH Checked: - Approved: AM

Scale: 1:50 A1 Drawing No: LXA-1928-201