

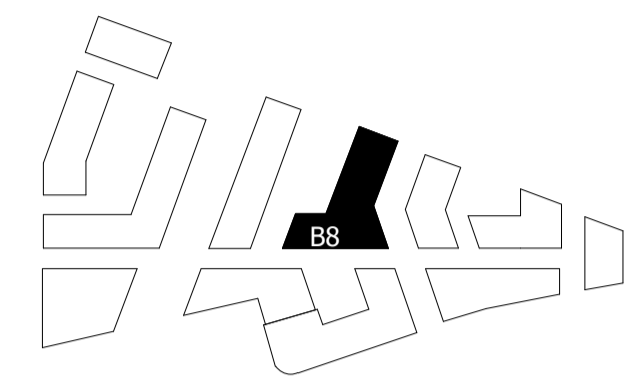


NOTES:
 DO NOT SCALE FROM THIS DRAWING. ALL DIMENSIONS TO BE CHECKED ON SITE. ALL OMISSIONS AND DISCREPANCIES TO BE REPORTED TO THE ARCHITECT IMMEDIATELY.
 ALL RIGHTS RESERVED. THIS WORK IS COPYRIGHT AND CANNOT BE REPRODUCED OR COPIED OR MODIFIED IN ANY FORM OR BY ANY MEANS, GRAPHIC ELECTRONIC OR MECHANICAL, INCLUDING PHOTOCOPIING WITHOUT THE WRITTEN PERMISSION OF SQUIRE AND PARTNERS ARCHITECTS.

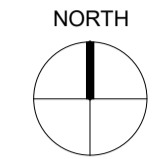

NOTE:
 TYPICAL LEVEL APPLIES TO LEVELS 02, 03, 04, 05 & 06

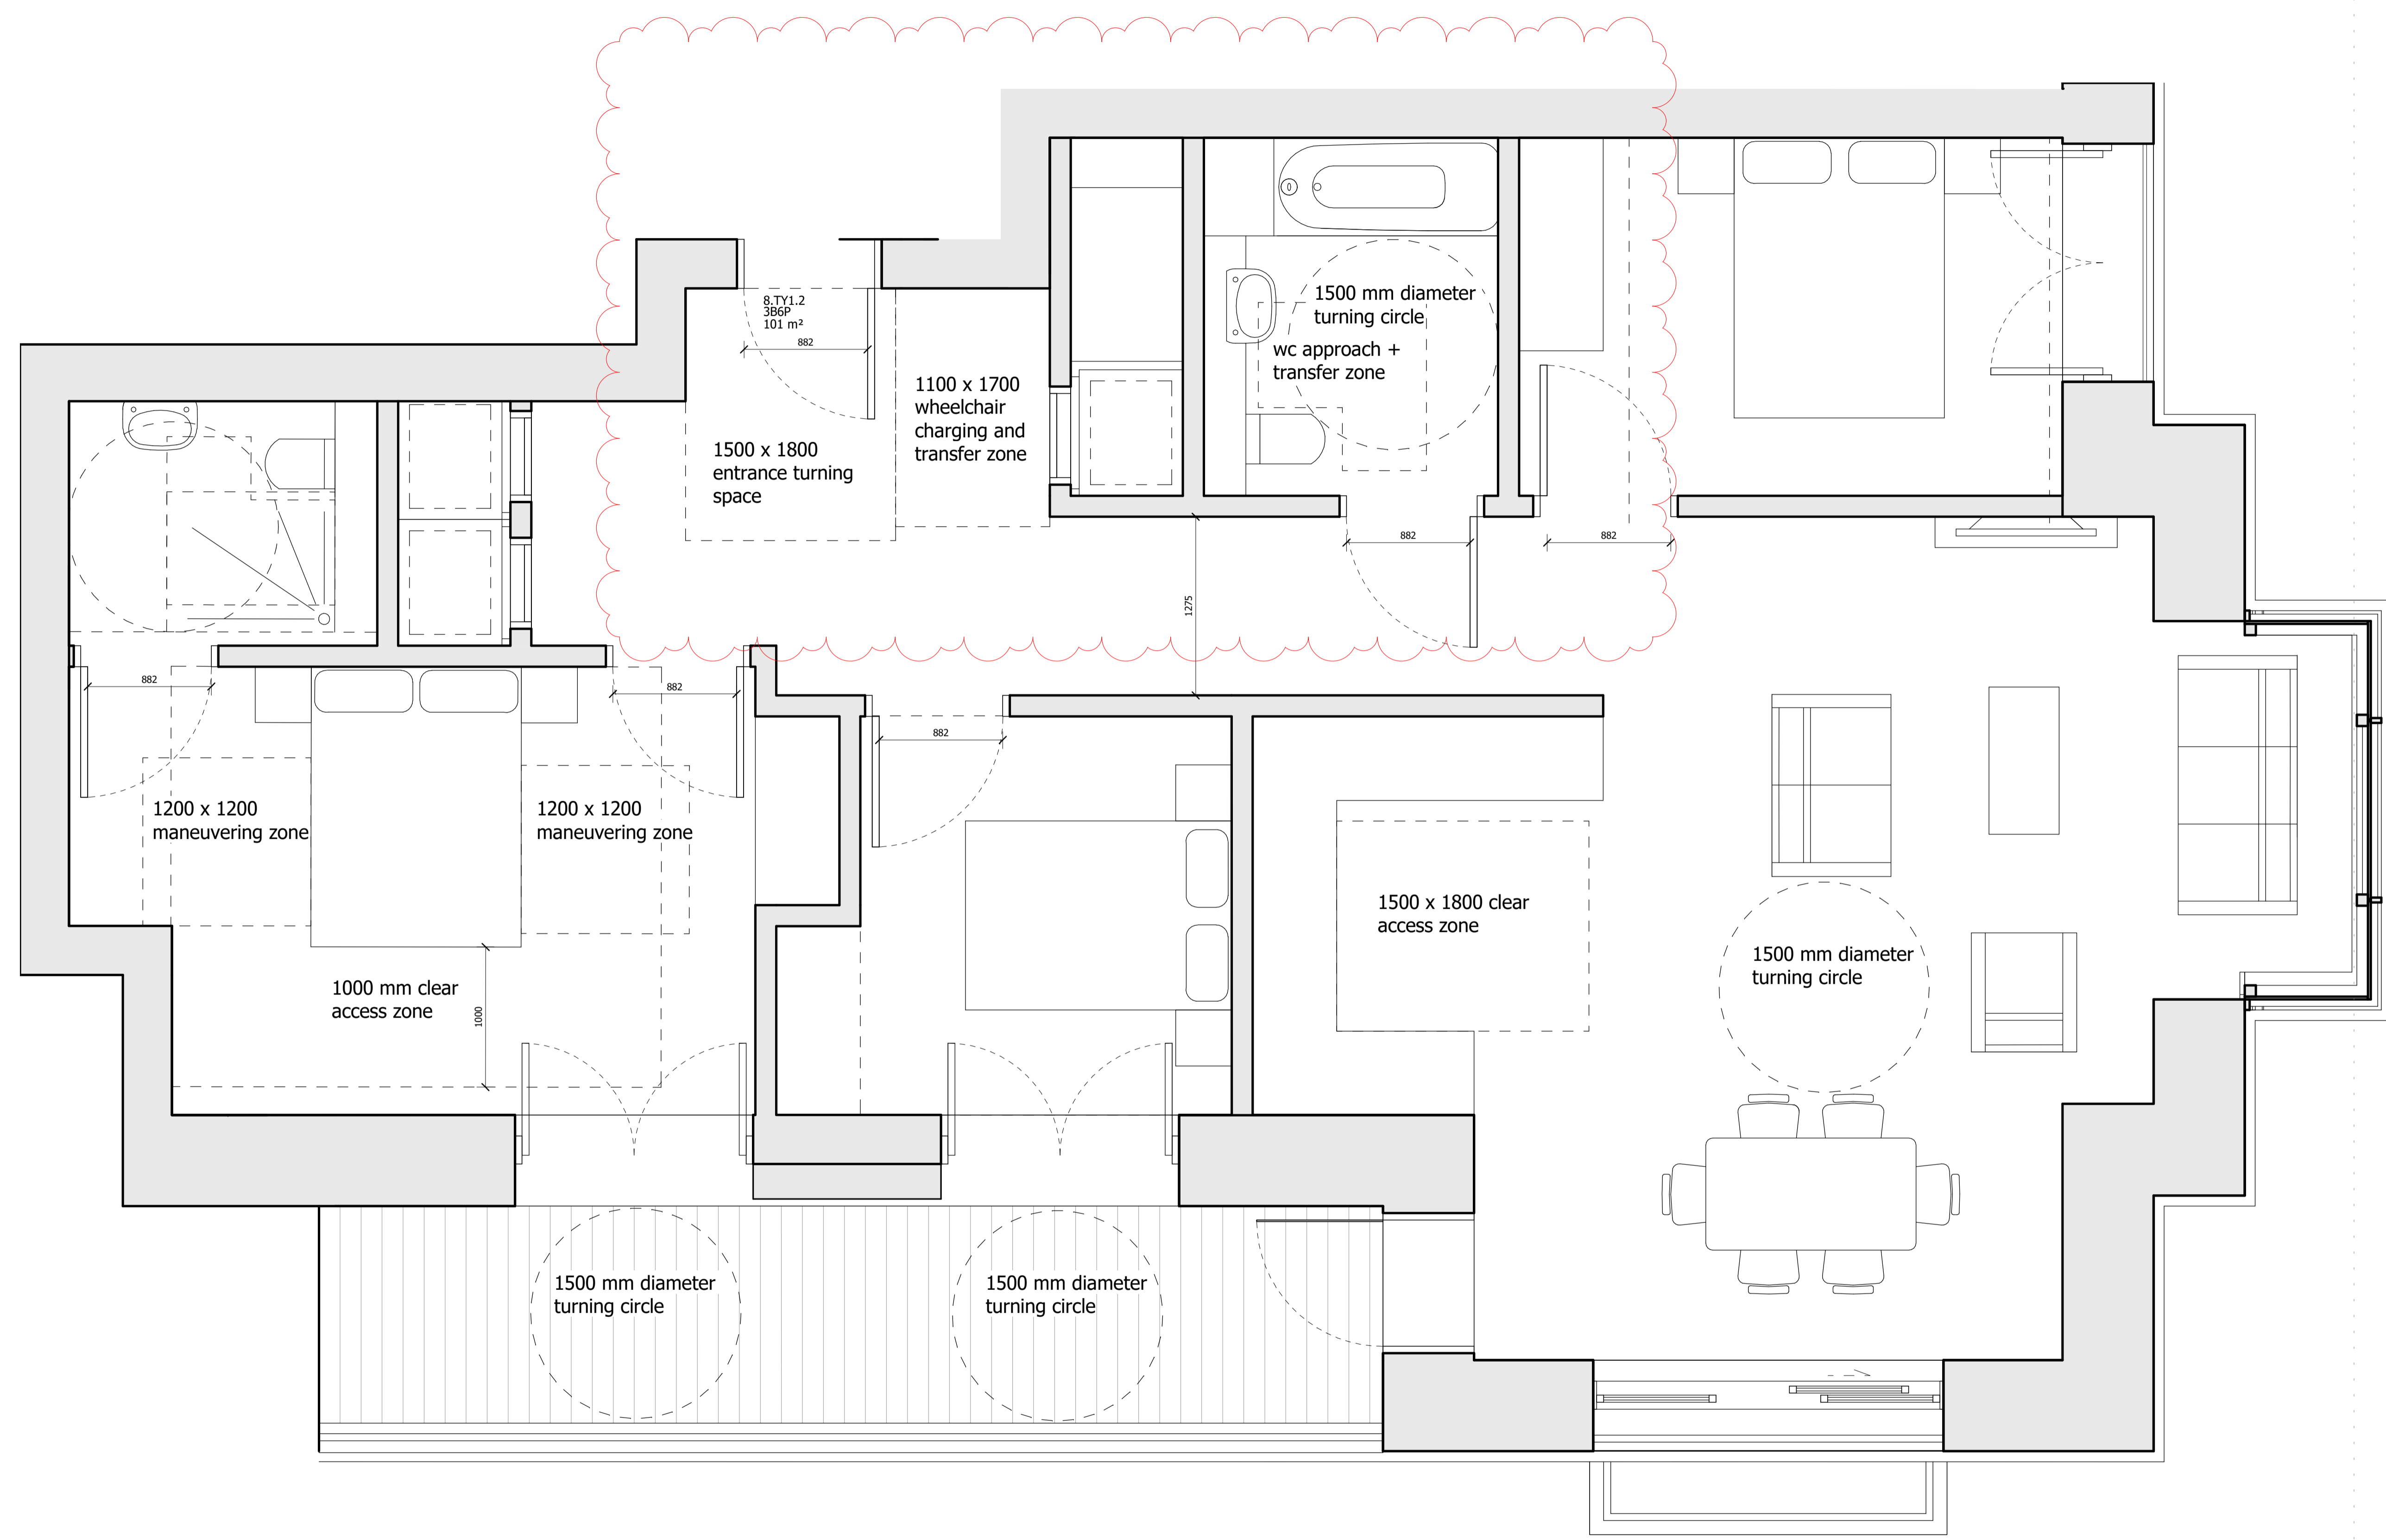

INTERNAL LAYOUTS SHOWN ILLUSTRATIVELY ONLY

LBRUT 2 FIRE-LED DESIGN AMENDMENTS	03/11/23	RWB	B
LBRUT 2 APPLICATION AMENDMENTS	21/07/22	BJ	A
LBRUT 2 APPLICATION	04/02/22	BJ	-
Revision description	Date	Check	Rev

SQUIRE & PARTNERS

The Department Store
 248 Ferndale Road London SW9 8FR
 T: 020 7278 5555 F: 020 7239 0495

info@squireandpartners.com
 www.squireandpartners.com

Project
Stag Brewery
 Richmond

Drawing
BUILDING 08 - ACCESSIBLE UNIT
APARTMENT 8.TY1.2

Drawn	Date	Scale
KHO	02/14/22	1:25 @ A1 1:50 @ A3
Job Number	Drawing number	Revision
18125	C645_B08_P_TY1_004	B

