
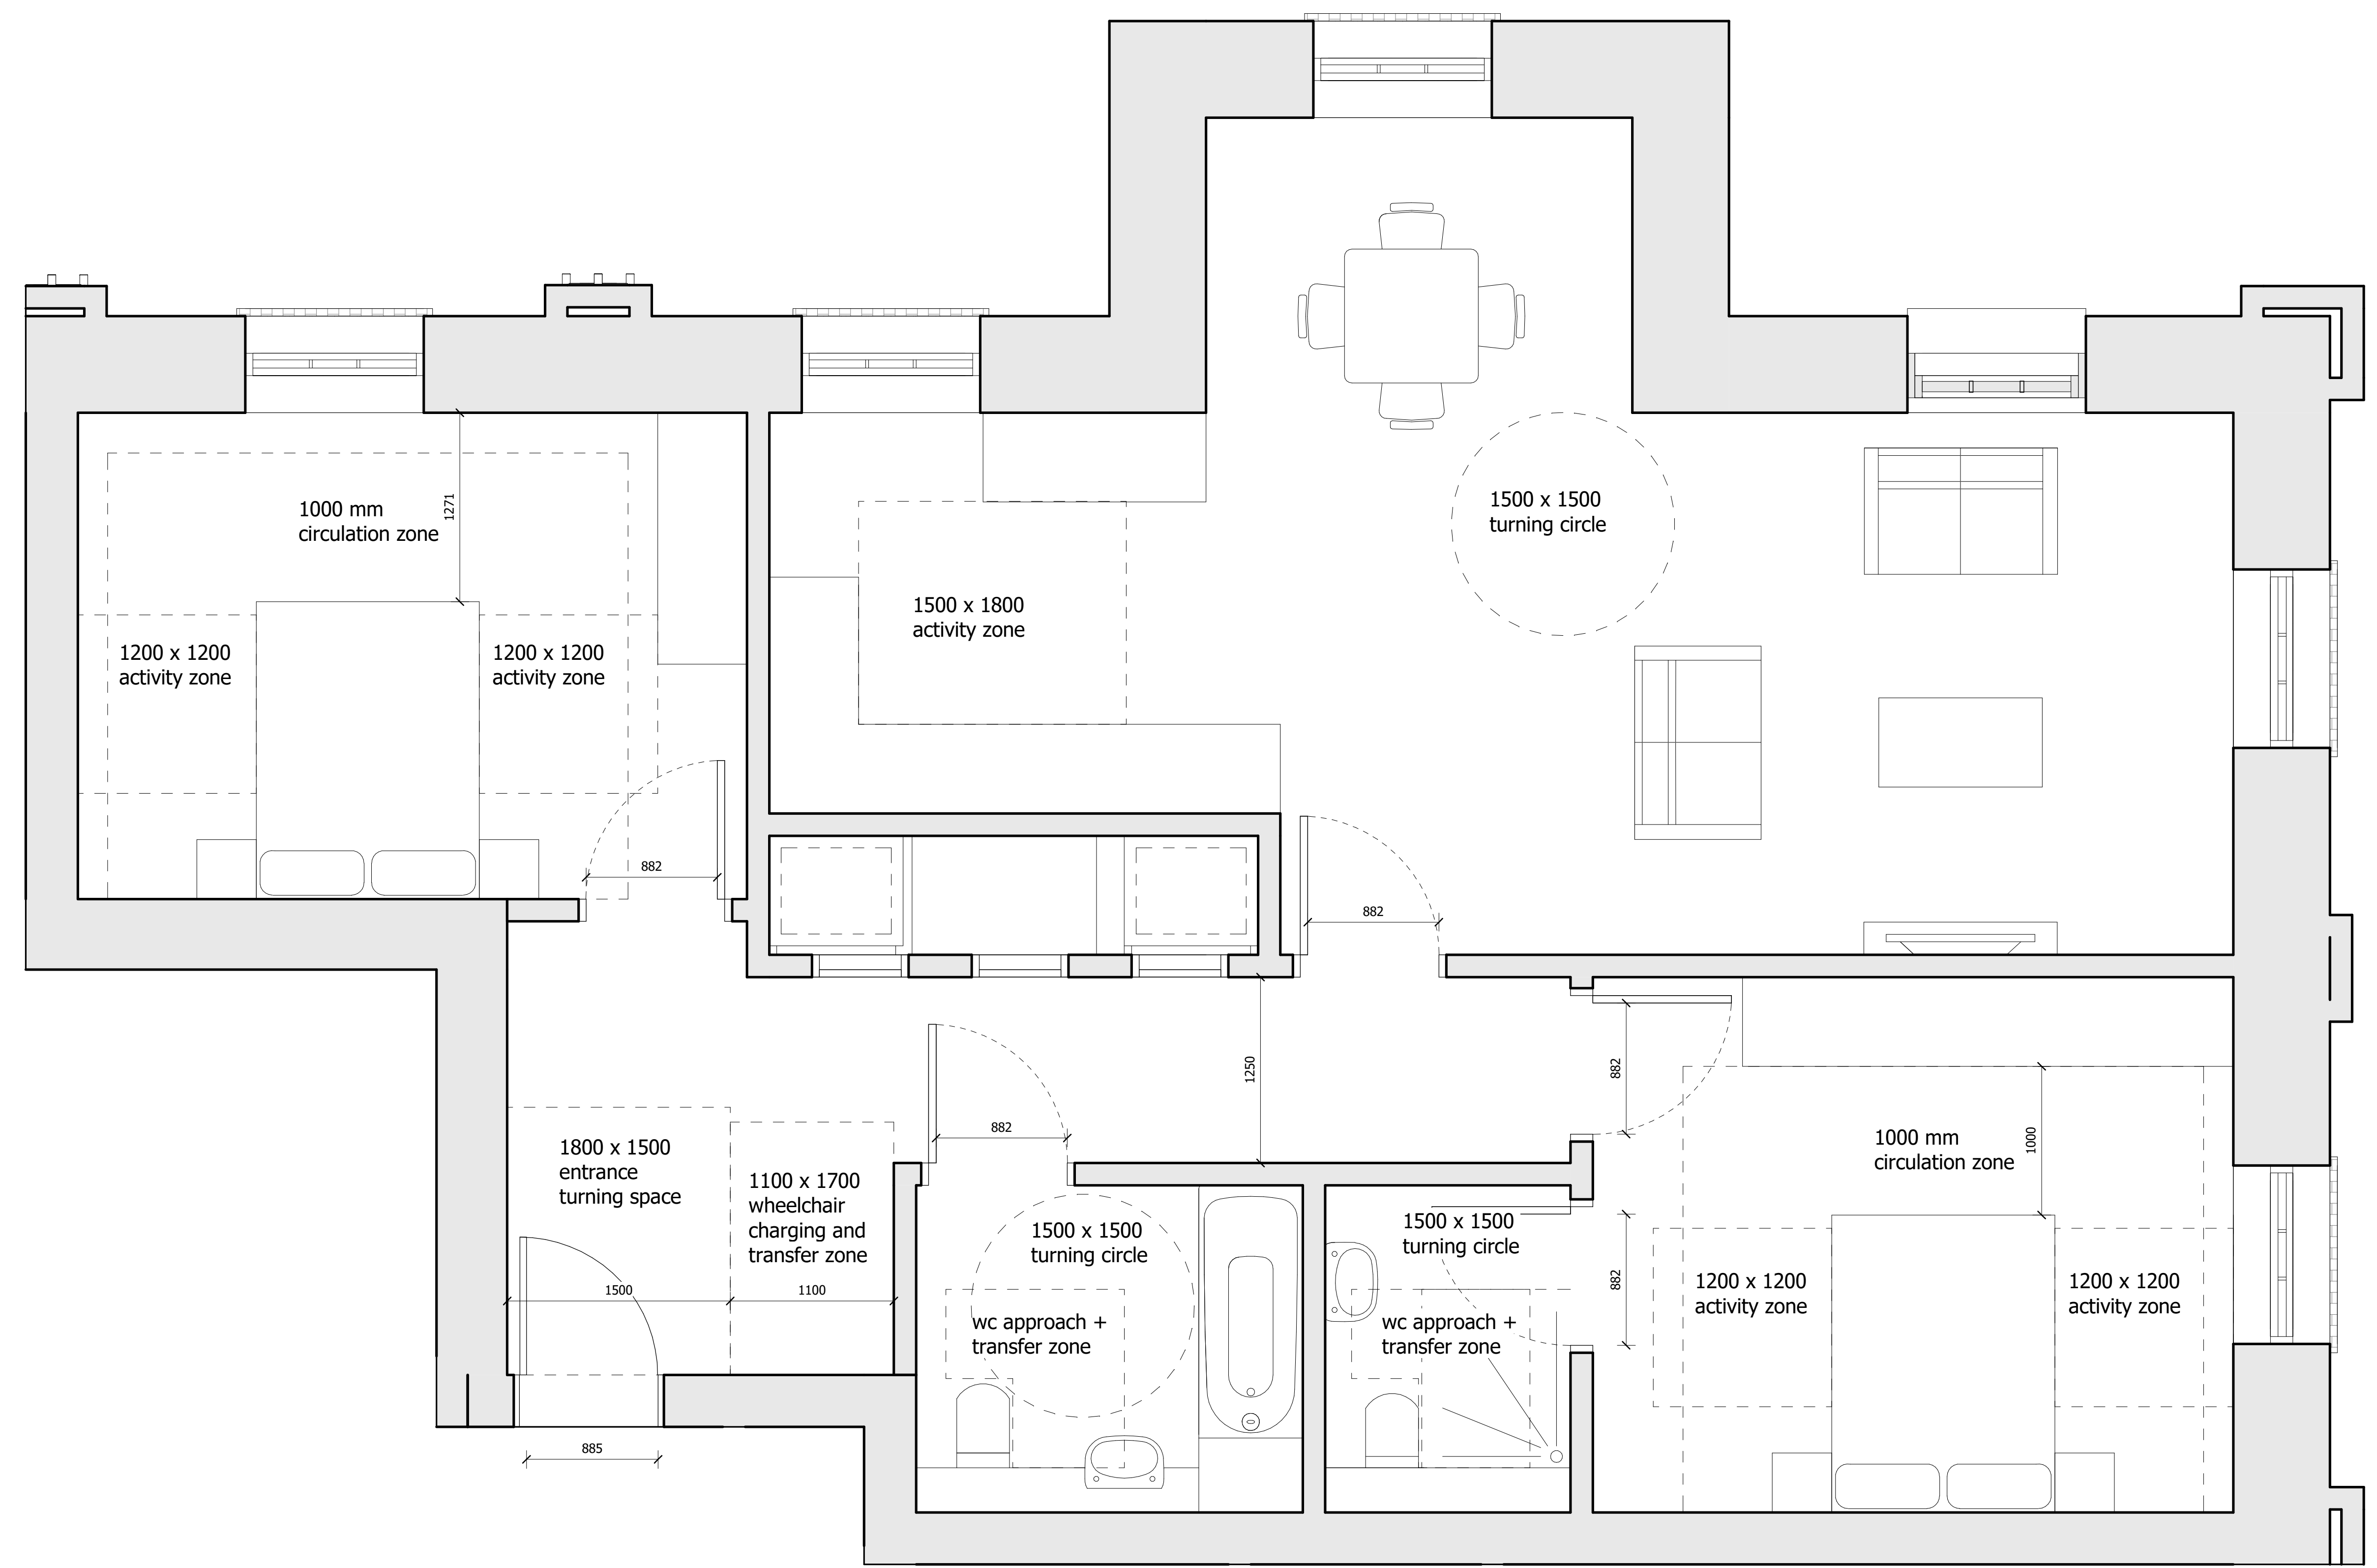
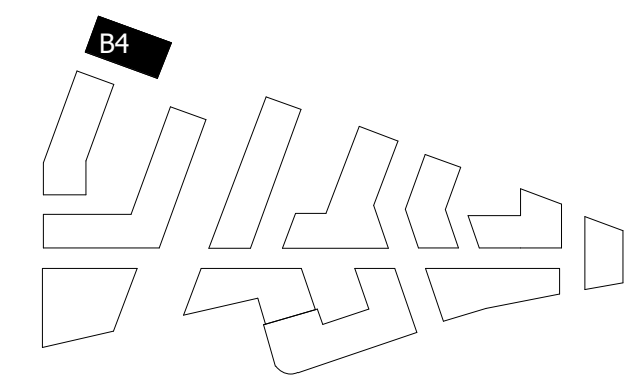


NOTES:
 DO NOT SCALE FROM THIS DRAWING. ALL DIMENSIONS TO BE CHECKED ON SITE. ALL OMISSIONS AND DISCREPANCIES TO BE REPORTED TO THE ARCHITECT IMMEDIATELY.
 ALL RIGHTS RESERVED. THIS WORK IS COPYRIGHT AND CANNOT BE REPRODUCED OR COPIED OR MODIFIED IN ANY FORM OR BY ANY MEANS, GRAPHIC ELECTRONIC OR MECHANICAL, INCLUDING PHOTOCOPIING WITHOUT THE WRITTEN PERMISSION OF SQUIRE AND PARTNERS ARCHITECTS.

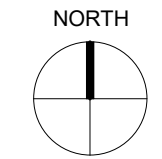

NEW WHEELCHAIR ACCESSIBLE UNIT LAYOUT TO SUIT FIRE-LED DESIGN AMENDMENTS

NOTE:
 Typical wheelchair accessible unit located on levels 01, 02 and 05.
 INTERNAL LAYOUTS SHOWN ILLUSTRATIVELY ONLY

Revision description	Date	Check	Rev
LBRUT 2 FIRE-LED DESIGN AMENDMENTS	03/11/23	RKB	-

SQUIRE & PARTNERS
 The Department Store
 248 Ferndale Road London SW9 8FR
 T: 020 7278 5555 F: 020 7239 0495

info@squireandpartners.com
 www.squireandpartners.com

Project
Stag Brewery
 Richmond

Drawing
BUILDING 04 - ACCESSIBLE UNIT
APARTMENT 4.TY.4

Drawn	Date	Scale
RKB	25/09/23	1:25 @ A1 1:50 @ A3
Job Number	Drawing number	Revision
18125	C645_B04_P_TY_001	-

