
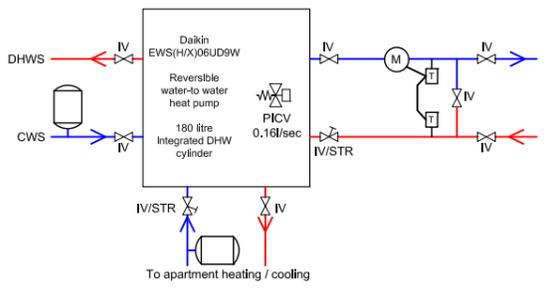


Example only

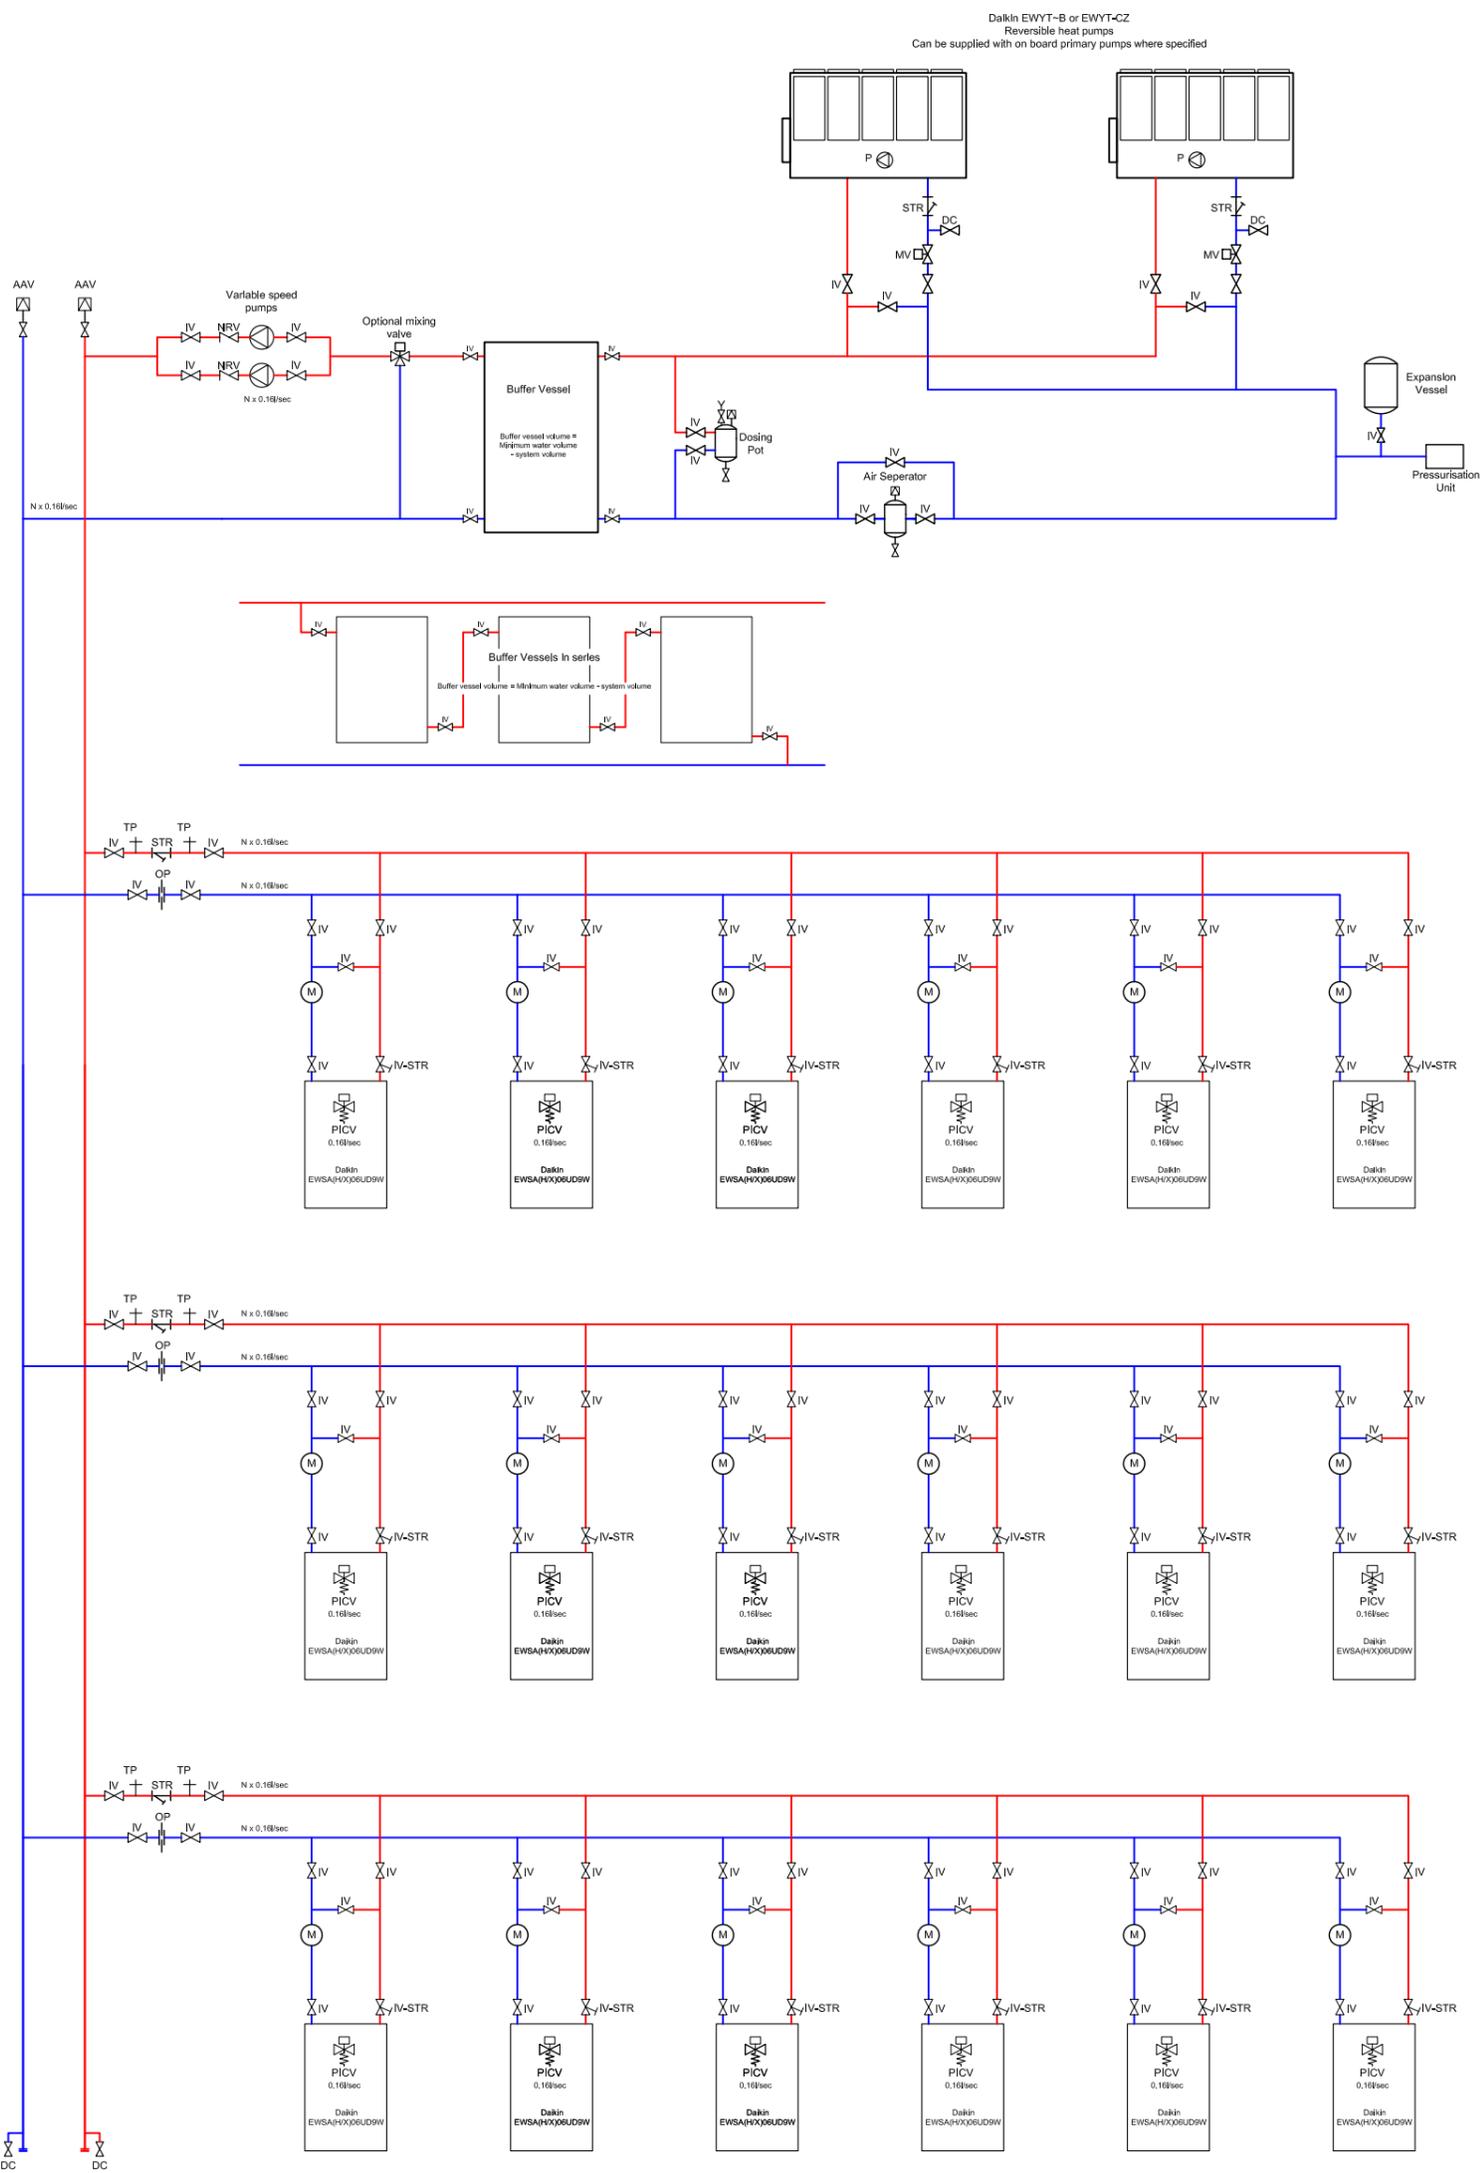

DRAWN: DM	CHECKED:	TITLE: Mechanical concept drawing
DATE:	SCALE: NTS	STATUS: PRELIMINARY
DAIKIN AIRCONDITIONING UK LTD The Heights Brooklands, Weybridge, Surrey KT13 0NY Tel: 01932 87900		DRAWING NUMBER: 00-2020
		REV: A