



DO NOT SCALE THIS DRAWING USE DIMENSIONS ONLY
 VERIFY ALL DIMENSIONS ON SITE BEFORE COMMENCING ANY WORK OR SHOP DRAWINGS
 INFORM THE ARCHITECT BEFORE ANY WORK STARTS IF THIS DRAWING EXCEEDS THE QUANTITIES IN ANY WAY

ISSUE STATUS: For Planning


Revision A Date 05/01/2024 Title block amended

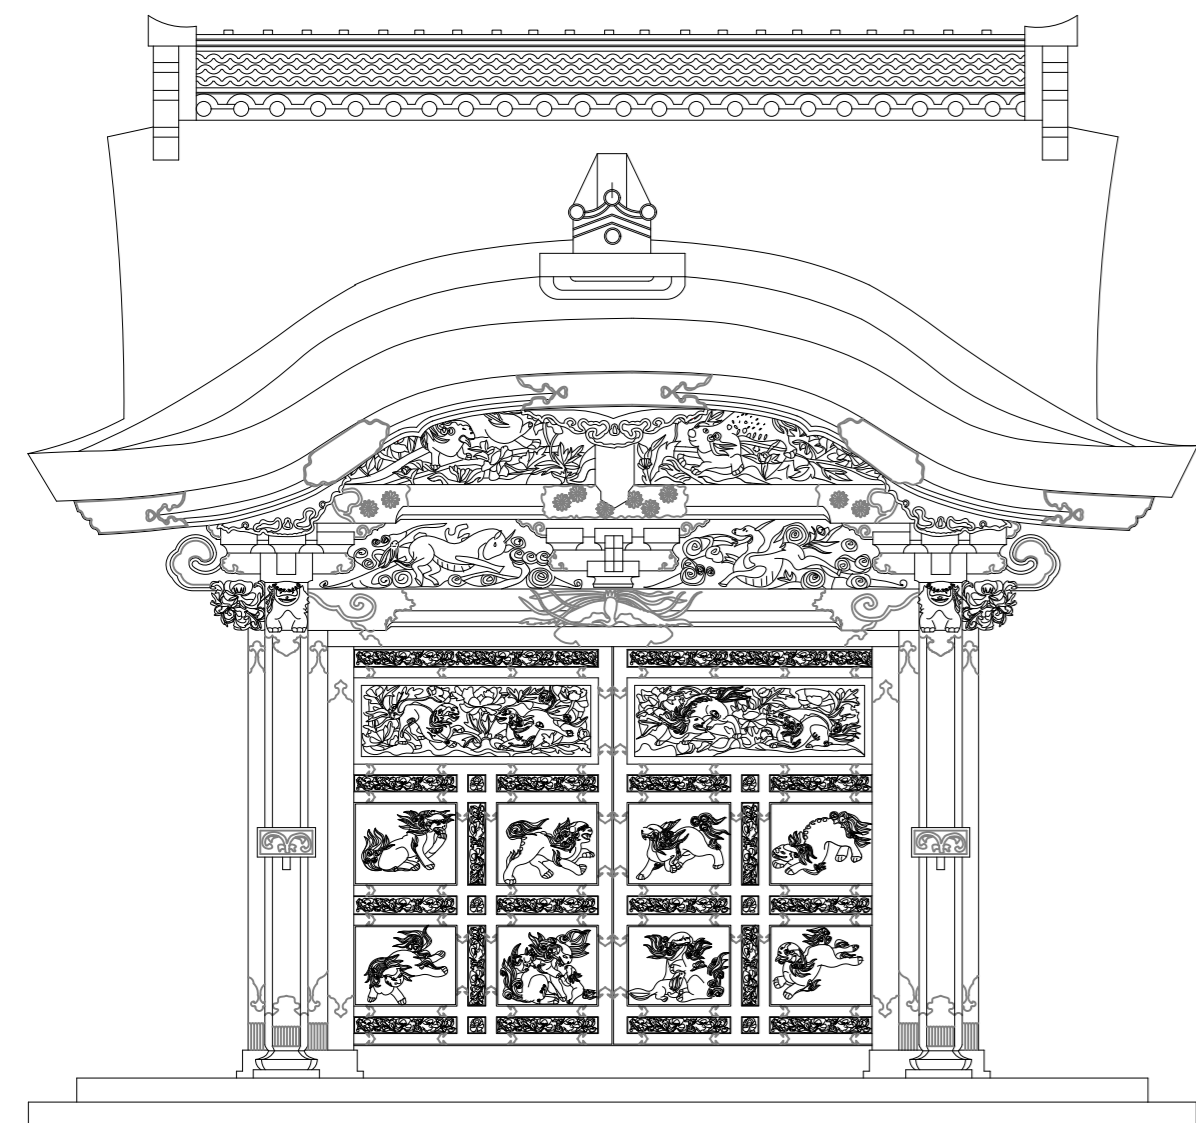


ELEVATION 1

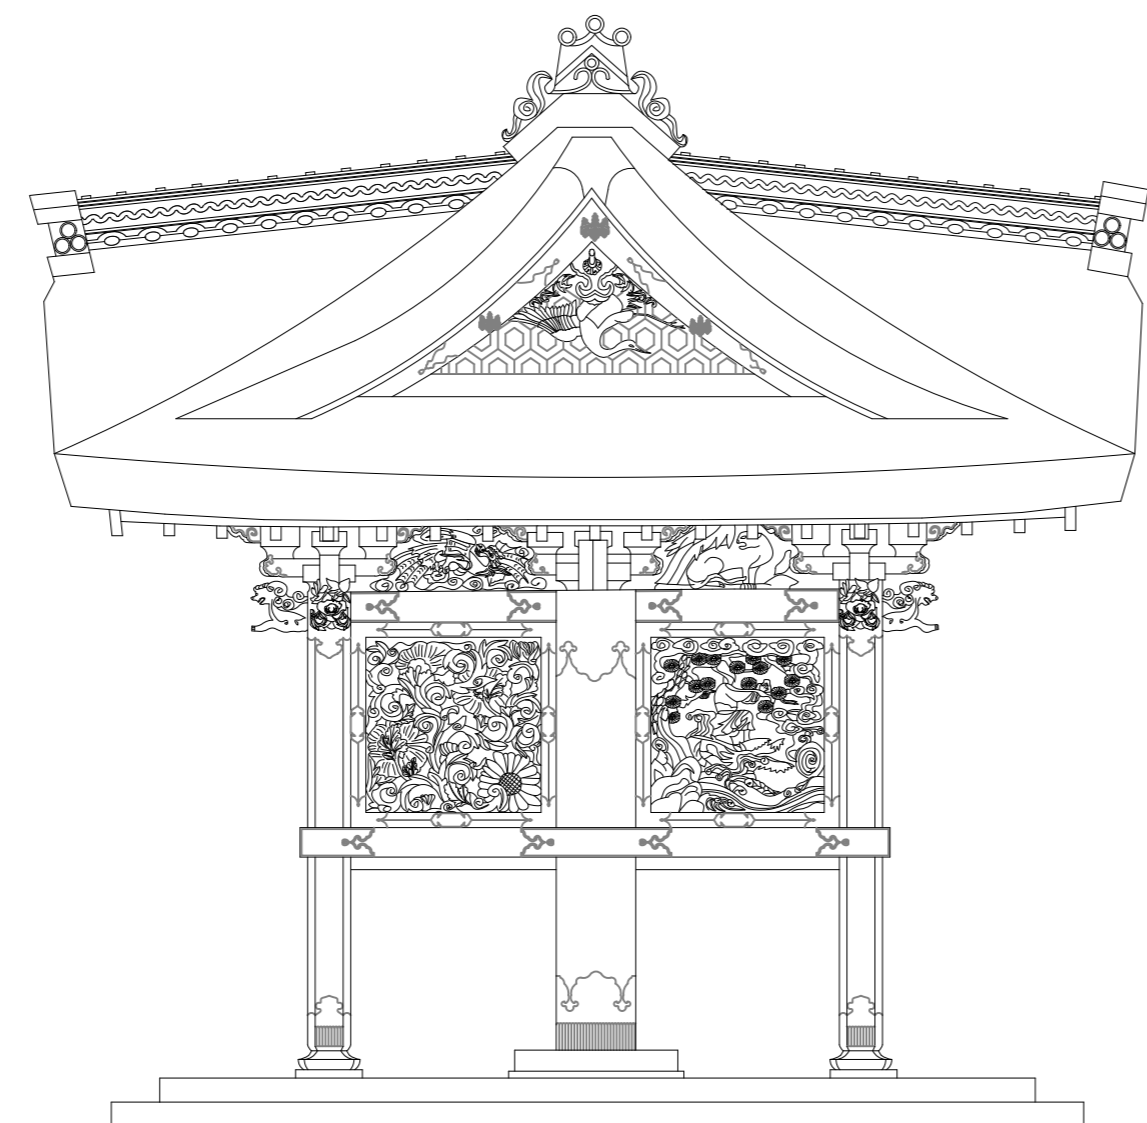


ELEVATION 2

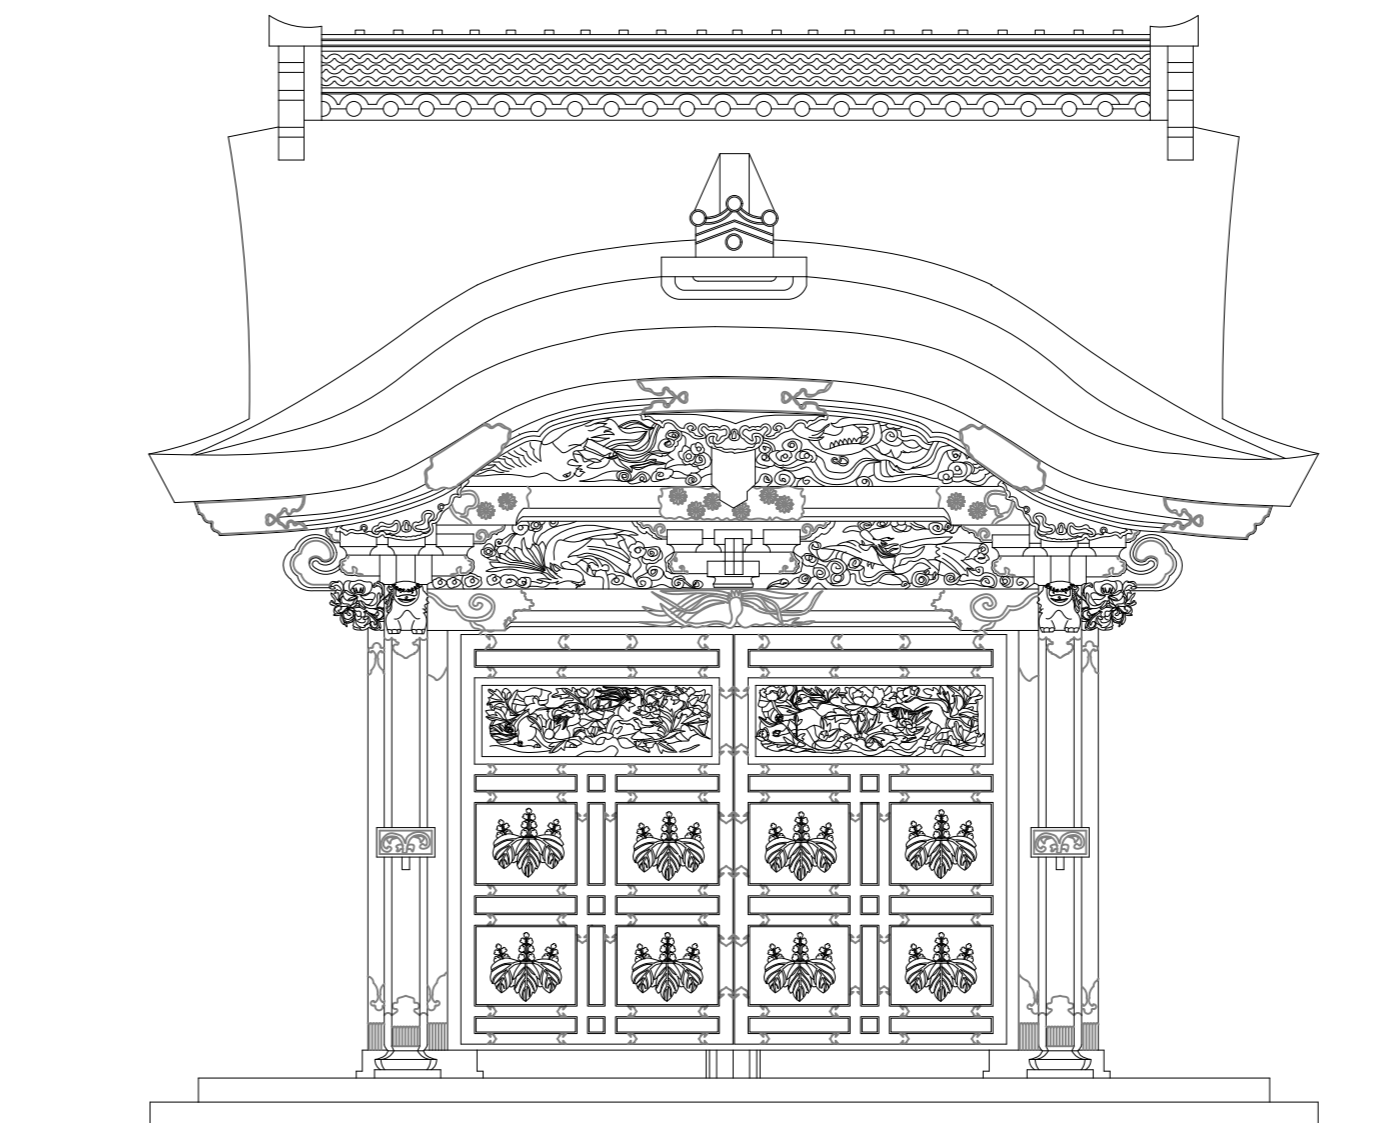


ELEVATION 3

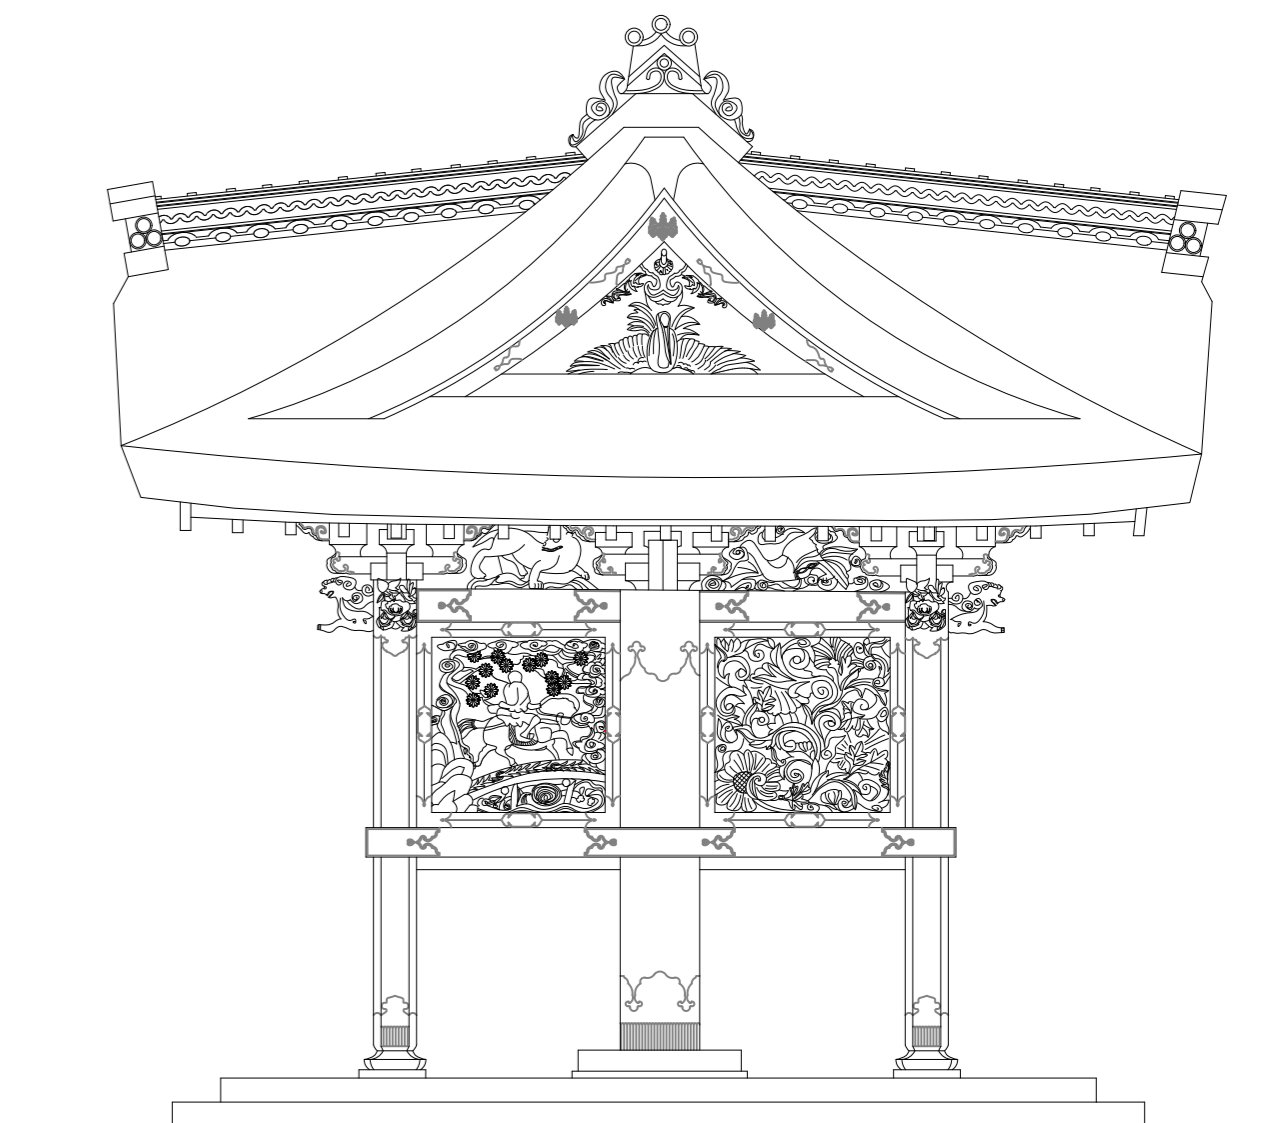


ELEVATION 4

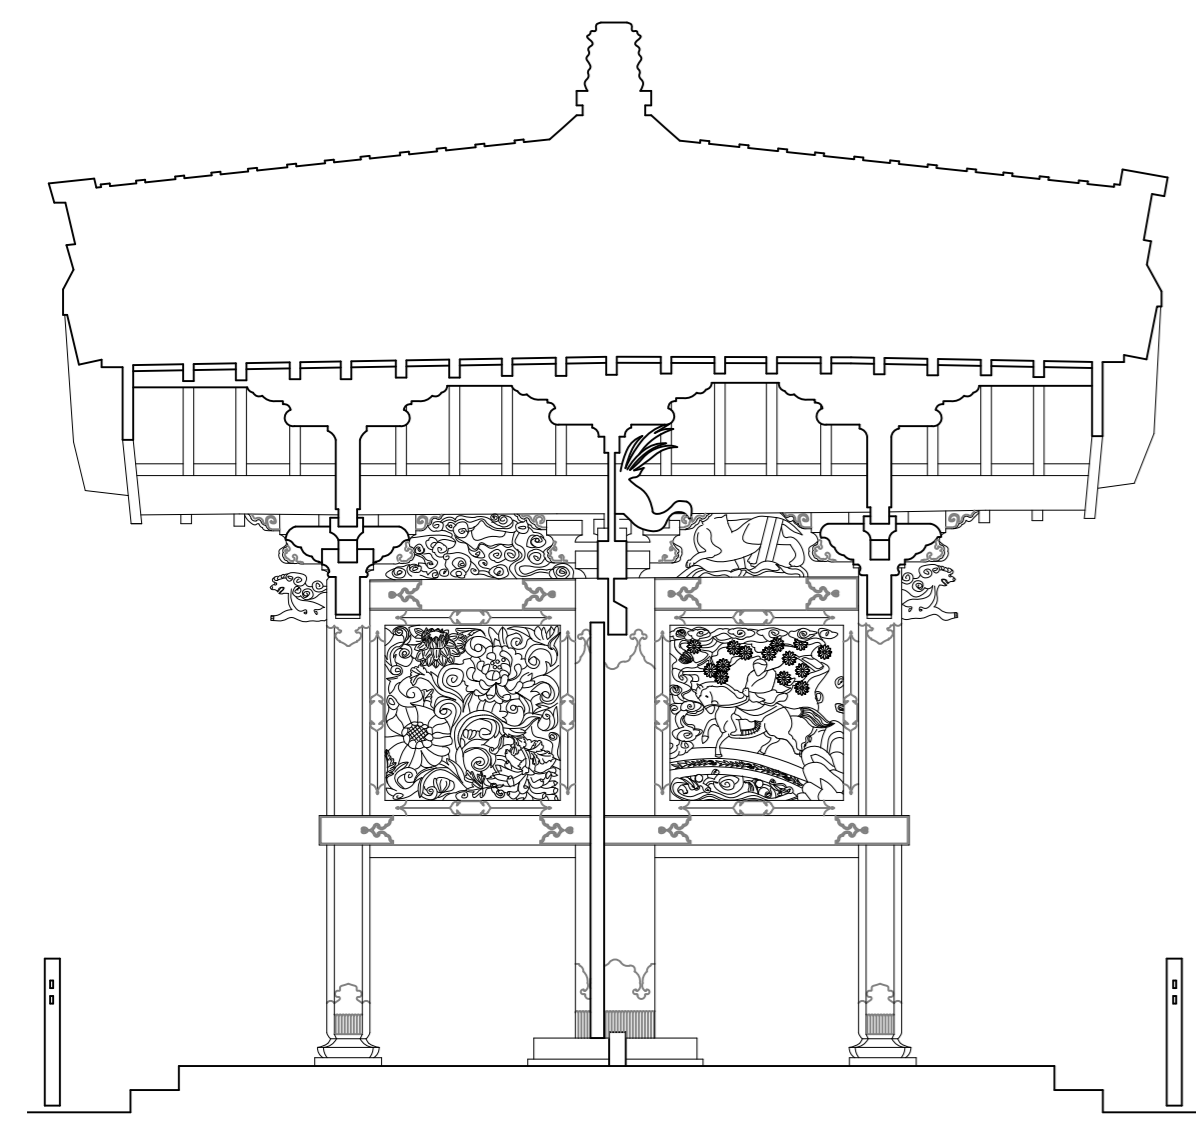


SECTION A-A

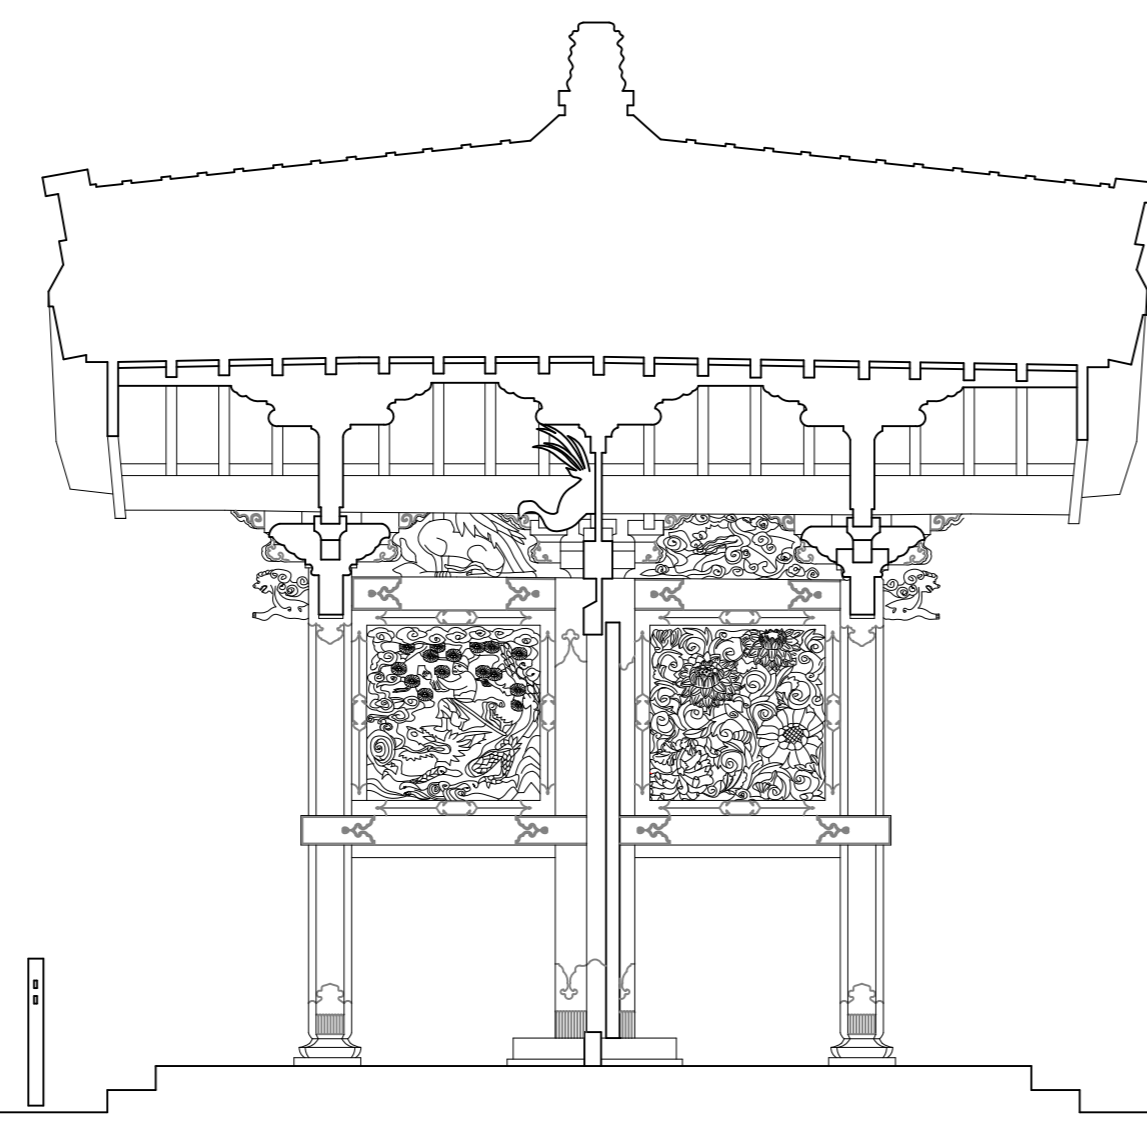


SECTION B-B

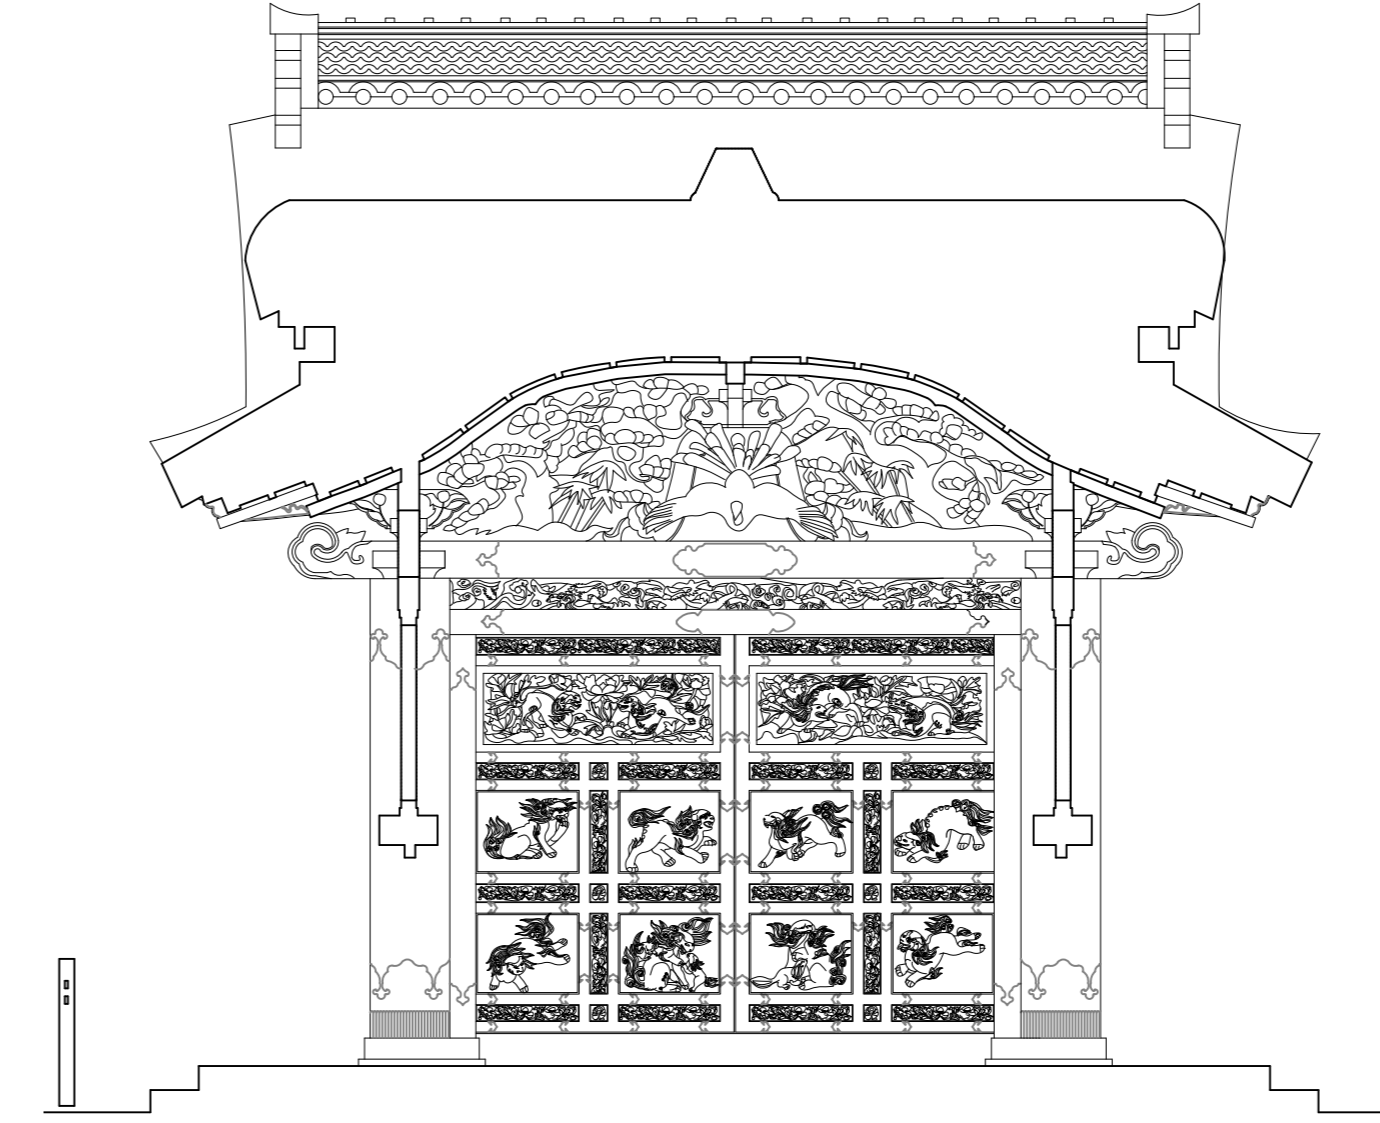


SECTION C-C

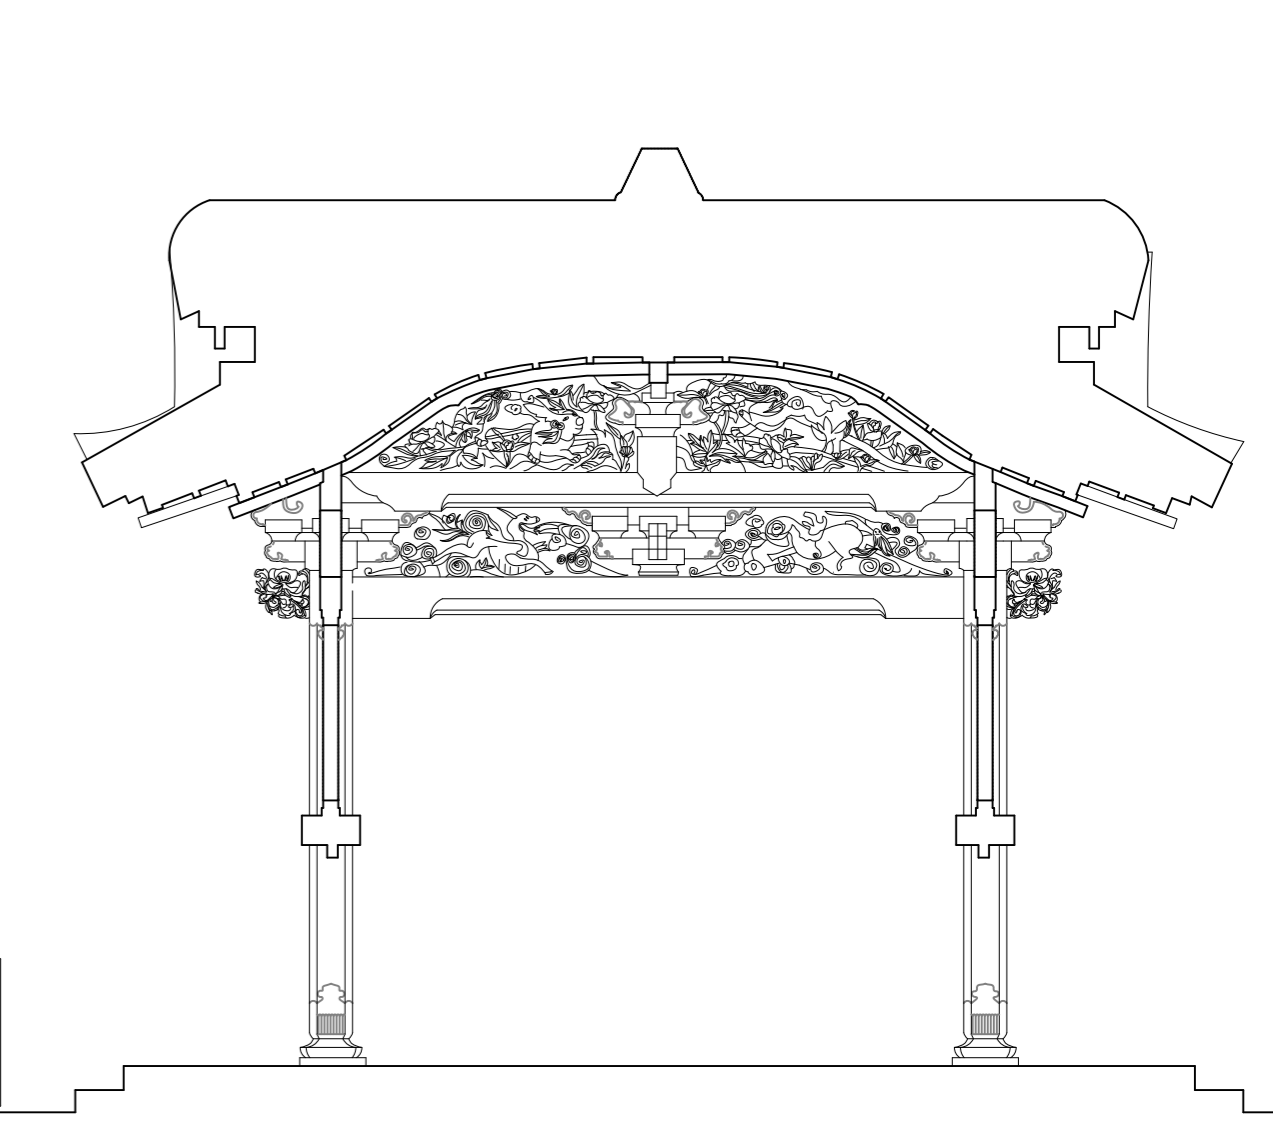


SECTION D-D

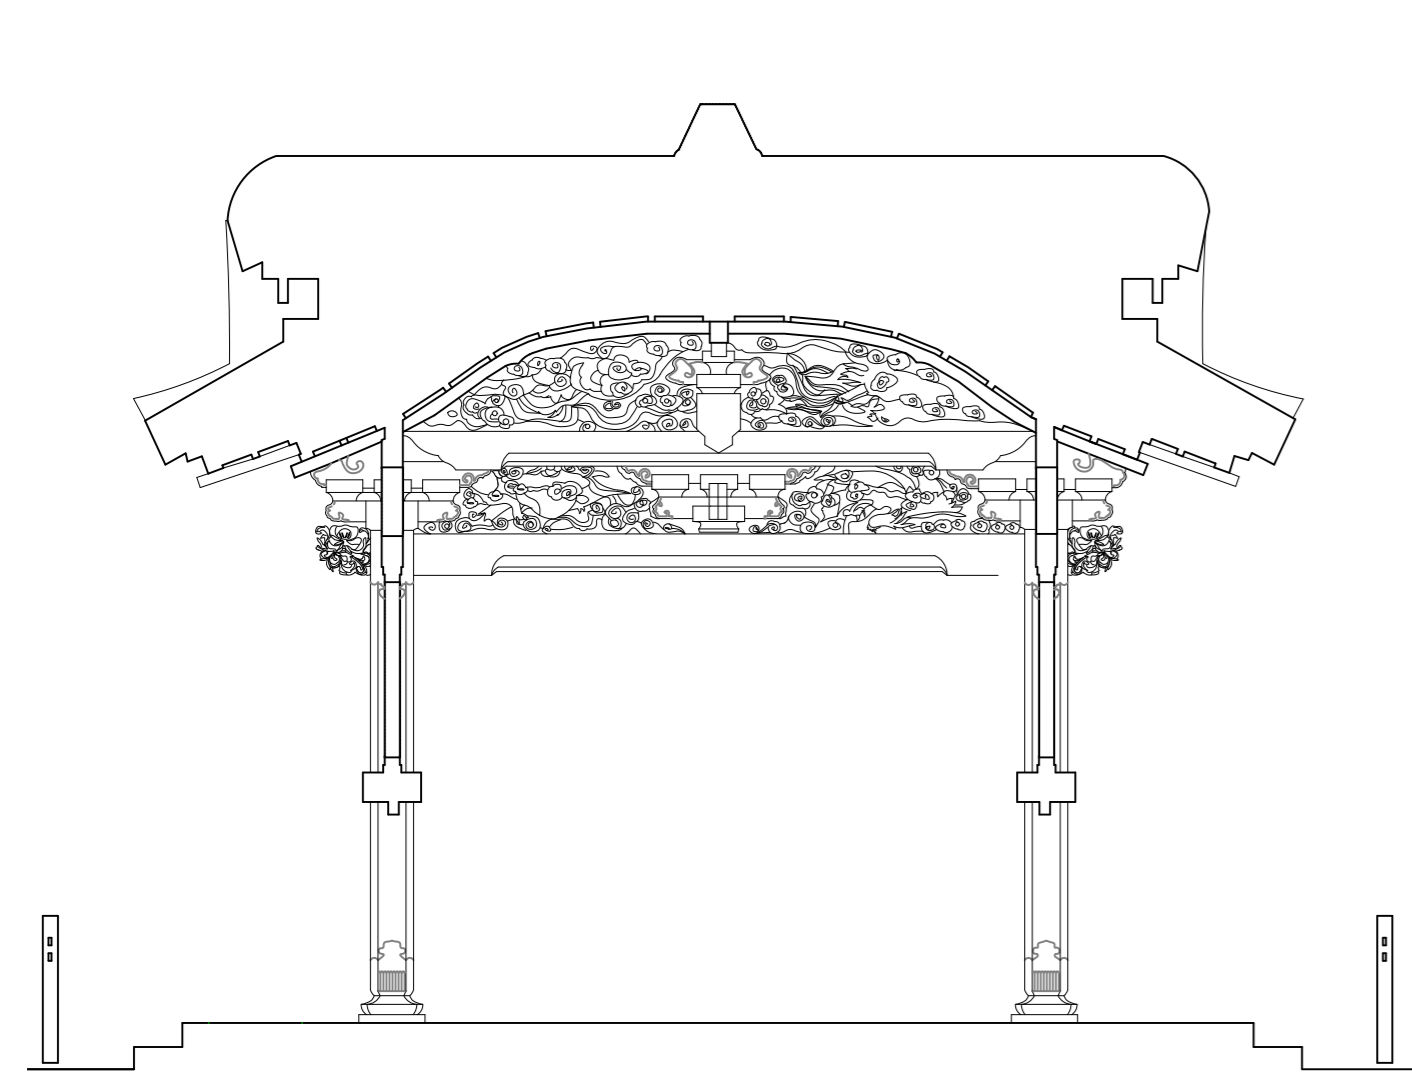


SECTION E-E

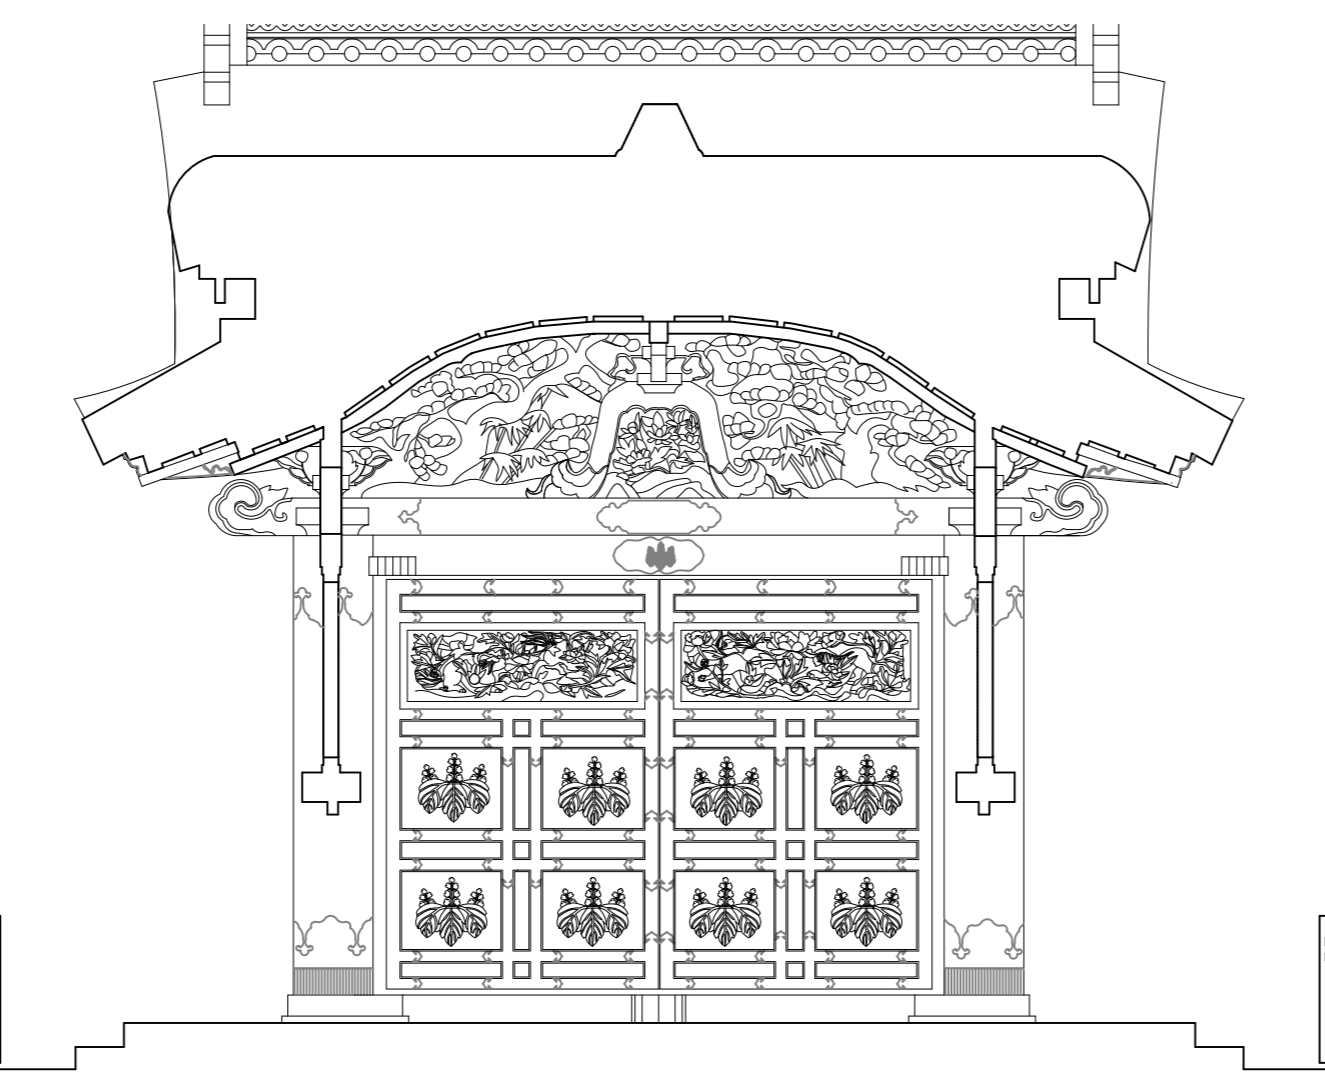

SECTION F-F

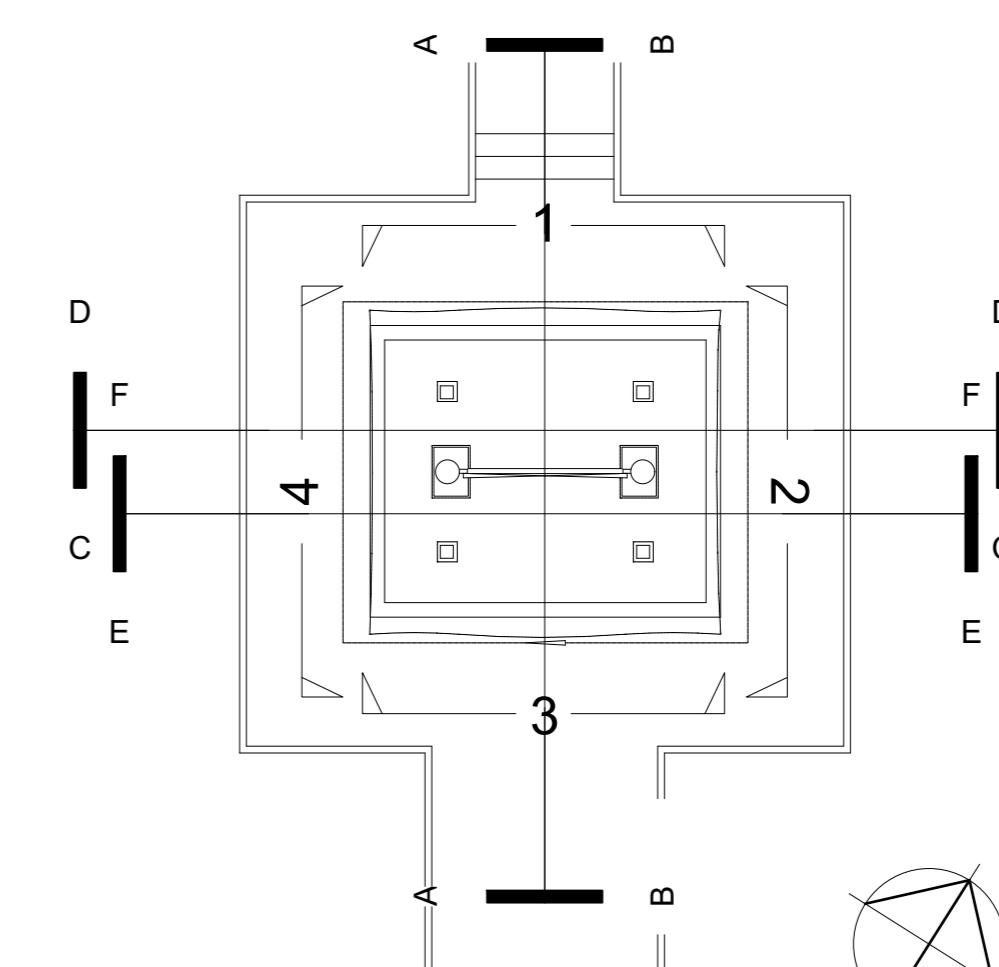

KEY PLAN (NTS)

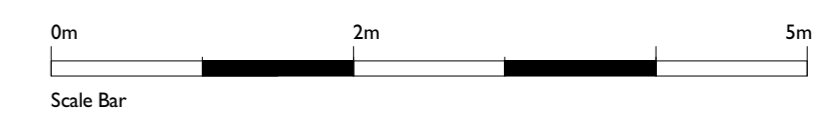

CLIENT
 Royal Botanic Gardens Kew

PROJECT
 Japanese Gateway

TITLE
 As Existing Elevations



Acanthus House
 57 Hightown Road, Banbury
 Oxfordshire, OX16 9BE
 01295 702600

SCALE 1:50 @ A1 / 1:100 @ A3 DATE 18/08/2023 DRAWN JBY

JOB N° 23_082 DRAWING N° 111A

www.clewsarchitects.co.uk architects@clewsarchitects.co.uk ©