


NOTE:

- Carefully re-fix loose carvings to match existing
- Allow for redecoration of gateway in appropriate finish to compliment the existing structure using paint analysis and historical records to determine the finish.
- Check all copper repousse details and carefully re-fix loose fittings to match existing
- Bird deterrent measures and design to be as unobstrusive as possible.
- Inspect and adjust any raised paving stones to create a level surface, mitigating any trip hazards.

DO NOT SCALE THIS DRAWING USE DIMENSIONS ONLY
 VERIFY ALL DIMENSIONS ON SITE BEFORE COMMENCING ANY WORK OR SHOP DRAWINGS
 INFORM THE ARCHITECT BEFORE ANY WORK STARTS IF THIS DRAWING EXCEEDS THE QUANTITIES IN ANY WAY

ISSUE STATUS: For Planning

Revision	Date	Description
A	15/12/2023	Bird deterrent measures added
B	05/01/2024	Bird deterrent measures and title block updated

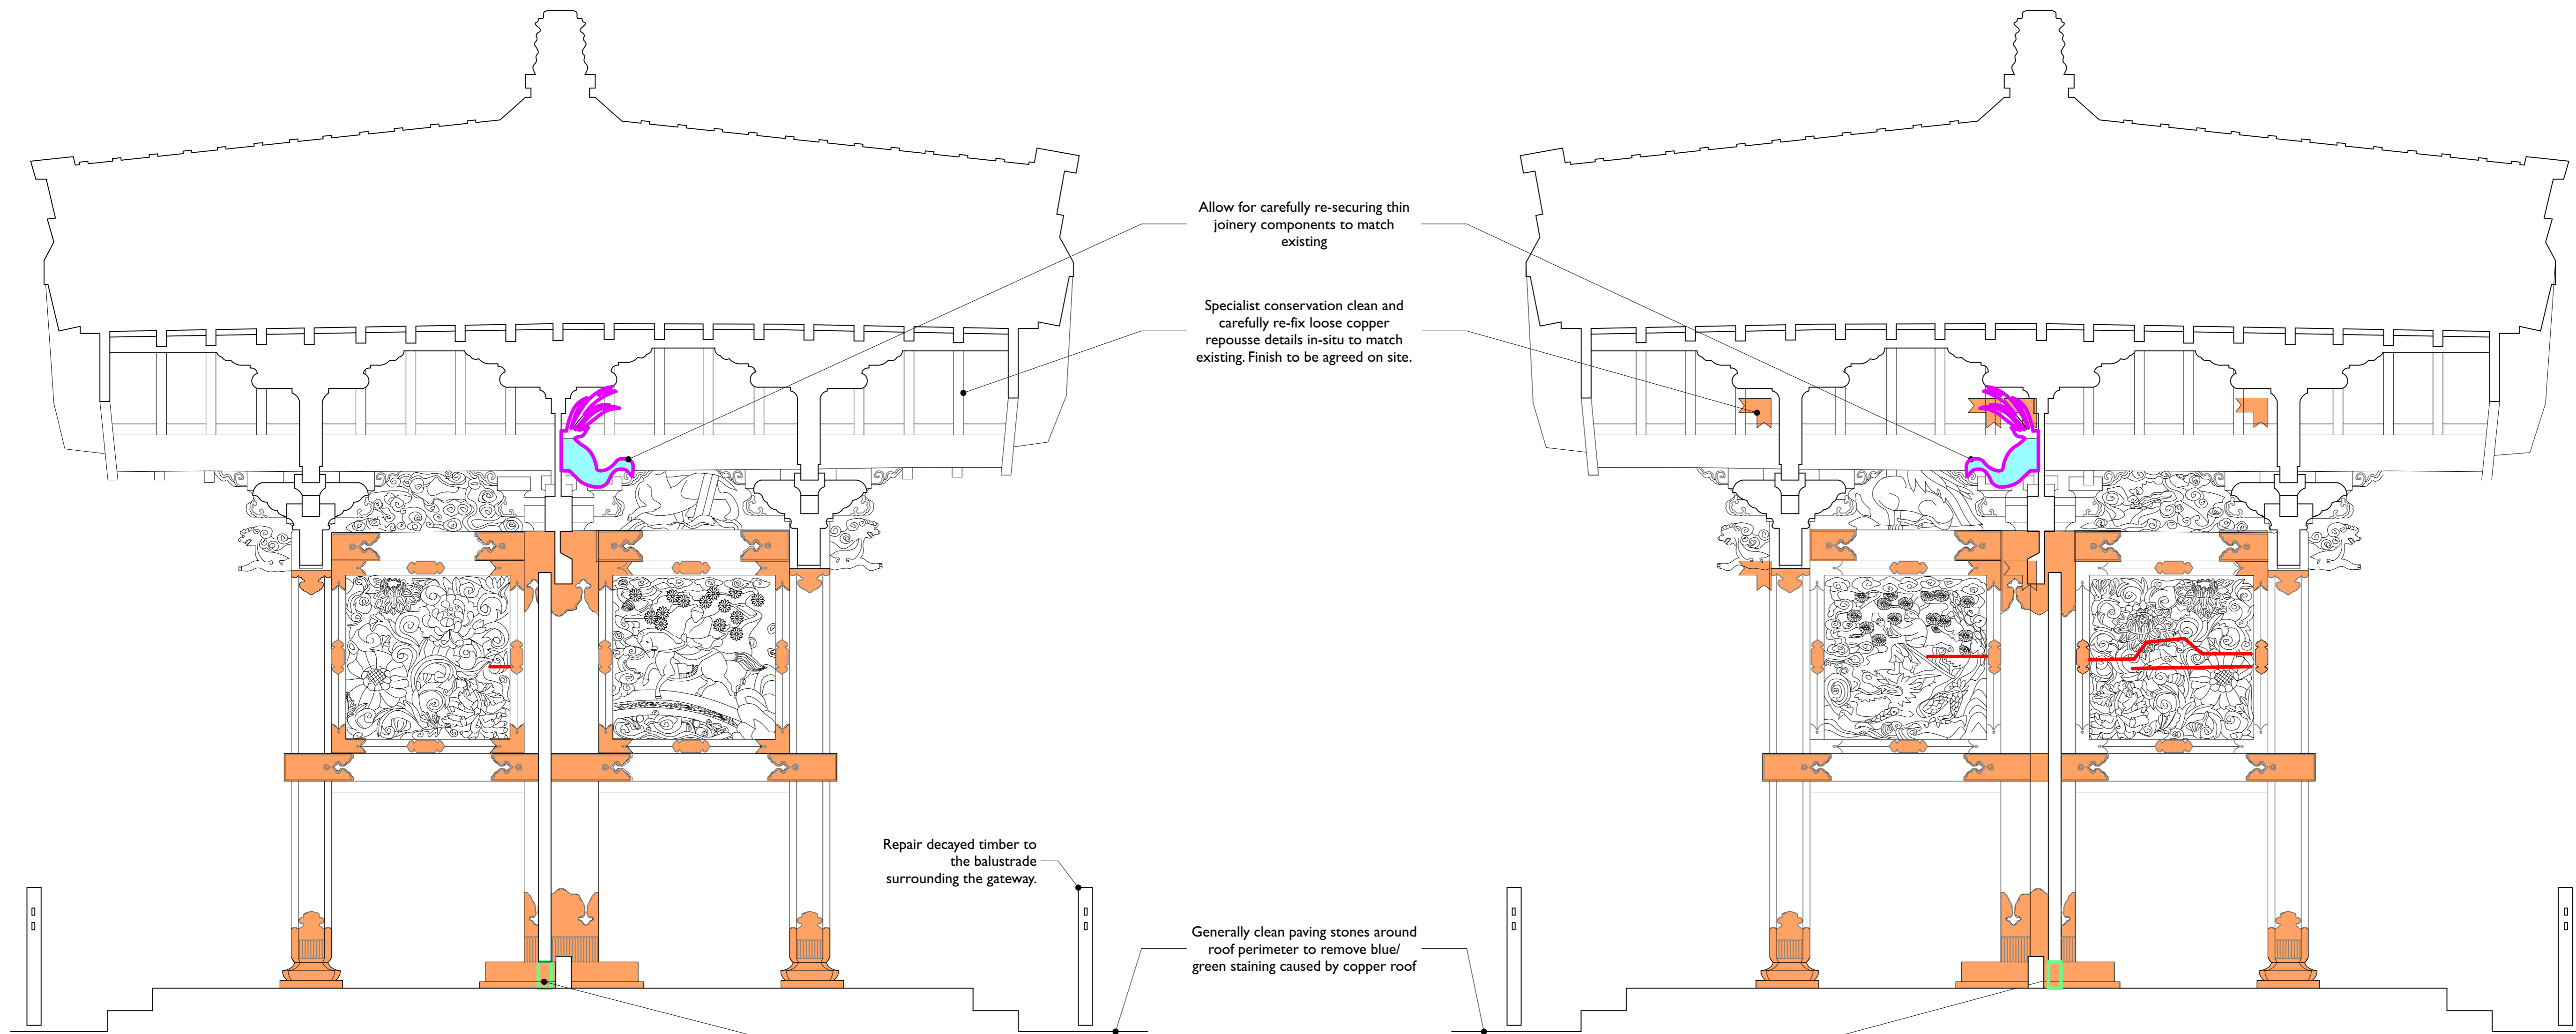

SECTION A-A

SECTION B-B

Allow for carefully re-securing thin joinery components to match existing

Specialist conservation clean and carefully re-fix loose copper repousse details in-situ to match existing. Finish to be agreed on site.


Repair decayed timber to the balustrade surrounding the gateway.

Generally clean paving stones around roof perimeter to remove blue/green staining caused by copper roof

Inspect for existing timber wedge supporting center of door leaves; supply new one decorated to correspond with existing if required.

KEY

- Carefully re-fix loose carvings to match existing
- Specialist conservation clean and carefully re-fix loose copper repousse details in-situ to match existing. Finish to be agreed on site.
- Repair splits in carved panel to match existing. Finish to be agreed on site.
- Replace corroded bottom iron hinge journals with new to match existing. Finish to be agreed on site.
- Spike bird deterrent measures to be agreed on site
- Netting bird deterrent measures to be agreed on site

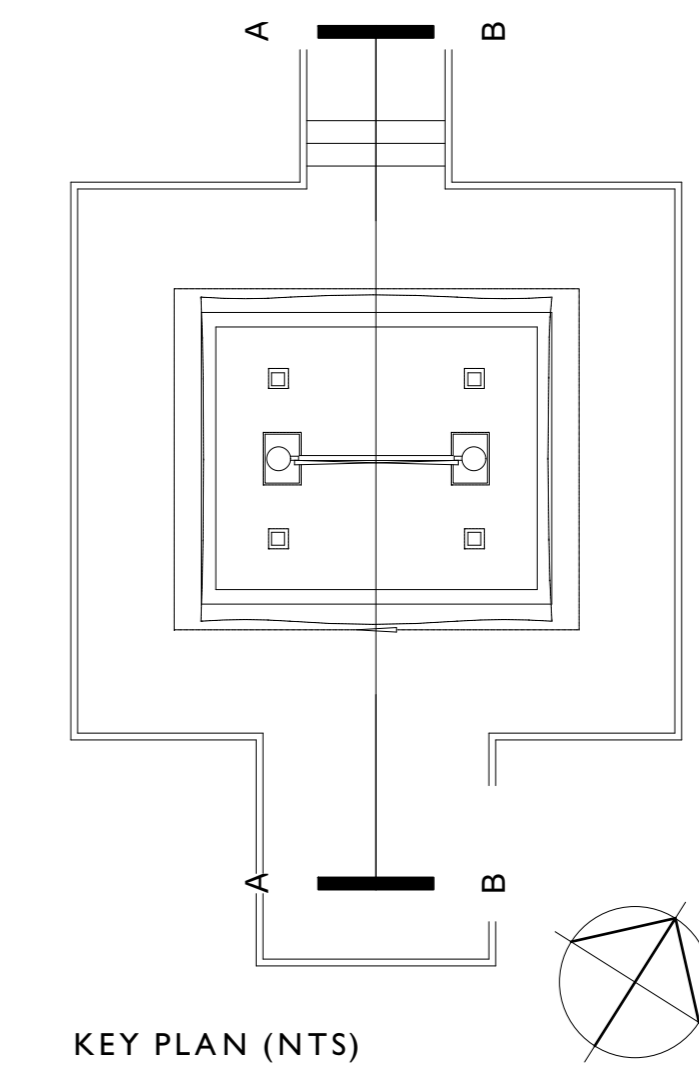

KEY PLAN (NTS)

CLIENT
Royal Botanic Gardens Kew

PROJECT
Japanese Gateway

TITLE
As Proposed
Sections
A-A, B-B

SCALE
1:50 @ A1 / 1:100 @ A3

DATE
18/08/2023

DRAWN
JBY

JOB N°
23_082

DRAWING N°
213B

www.clewsarchitects.co.uk architects@clewsarchitects.co.uk ©

CLEWS Architects
 Acanthus House
 57 Hightown Road, Banbury
 Oxfordshire, OX16 9BE
 01295 702600