
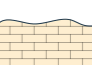

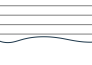

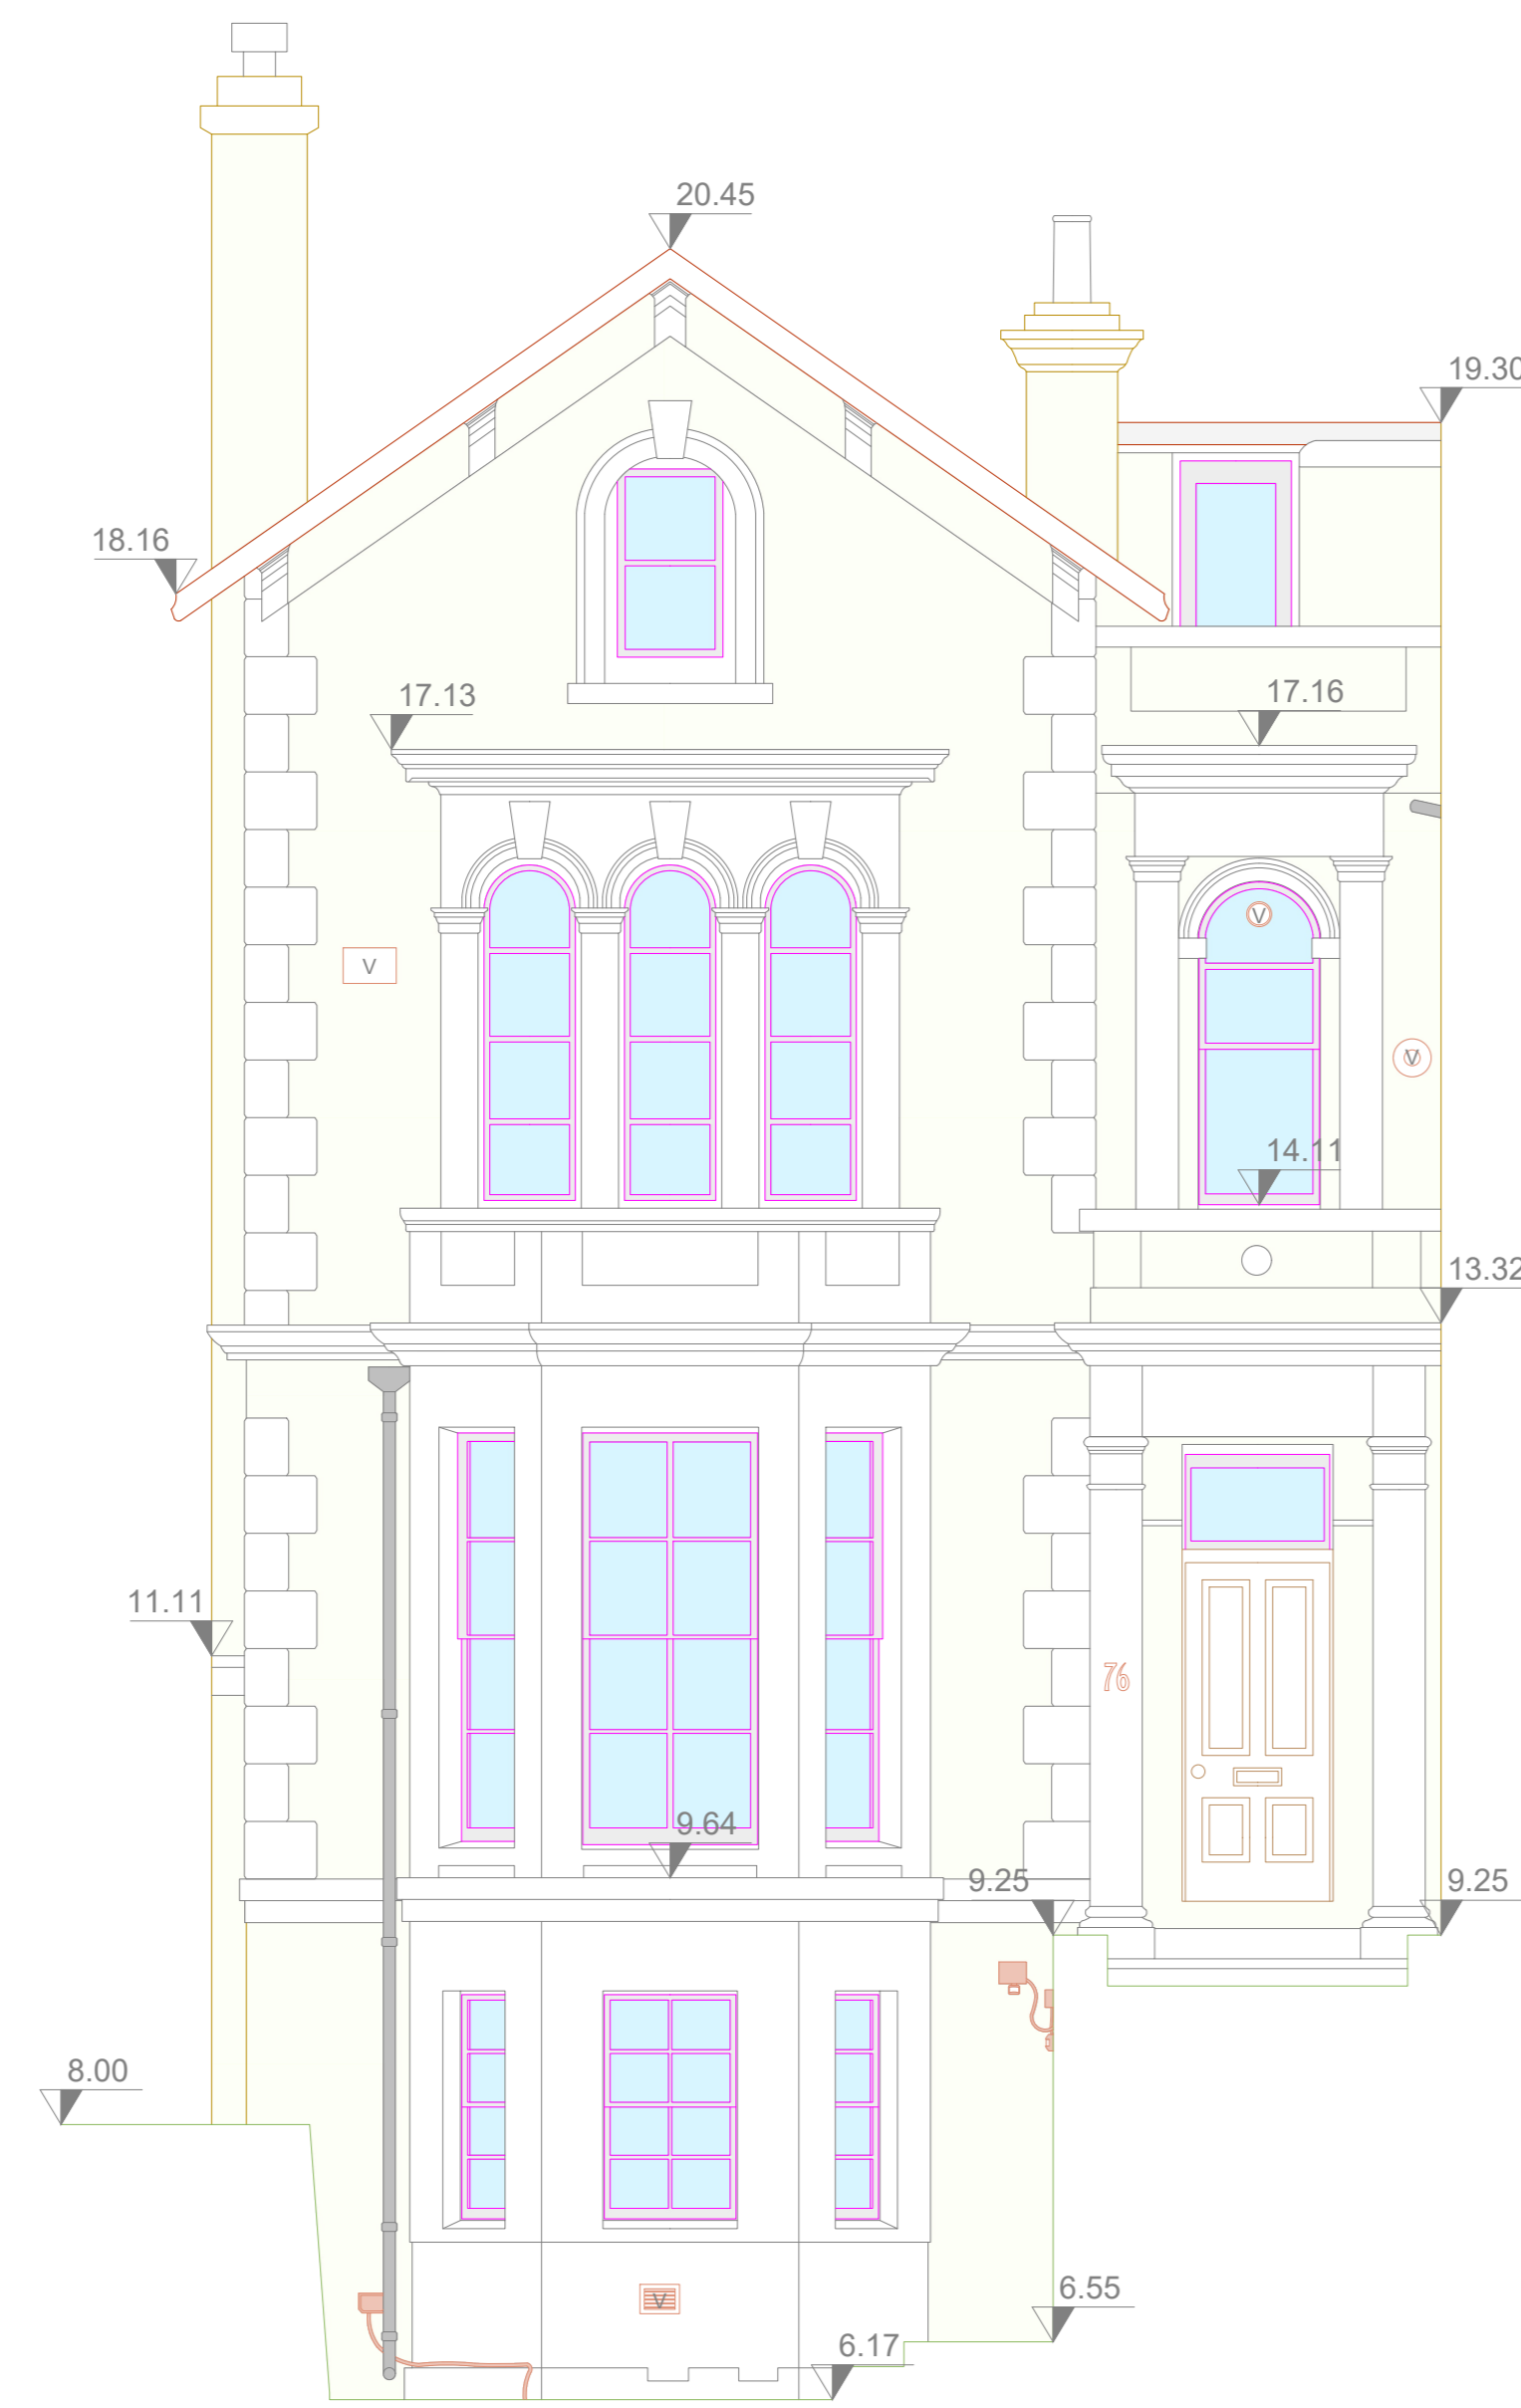


**Elevation Survey Key:**


	GLASS PANES	50	LEVEL ABOVE OD DATUM
	INDICATIVE ROOF FILES	A	ALARM
	INDICATIVE BRICK WORK	V	VENT
	INDICATIVE CLADDING	L	LIGHT
	PROPOSED GAS RISER MAINPIPEWORK	S	SIGN
		LB	LETTER BOX
		MB	METER BOX

- Elevation Survey Notes:**
- Survey undertaken to a precision stipulated as per band E within the RICS guidance note for Measured Surveys of Land, Buildings and Utilities, 3rd edition.
  - Dalcour Maclaren have undertaken this survey as per the original instruction and accept no liability for any inaccuracy of the report/bills beyond those specified tolerances, unless an indication of any nature resulting from their use for purposes other than that stated in the instruction.
  - Survey data is contained in the files specified/provided, all reasonable efforts were made to obtain all data but omissions or errors with no access were not surveyed and are highlighted on plans.
  - All survey data is recorded to a local grid and arbitrary datum of feet.
  - Elevation details have been measured using Laser Scanning technology, only detail that can be captured from the Laser Scanner location at ground level is shown. Where indicated, detail will be indicative.
  - Dimensions should not be scaled. All dimensions should be checked on site before any works commence.
  - The information contained in this document is confidential and protected by copyright. The use, copying or disclosure to a third party, either wholly or in part, without the written permission of the owner is prohibited by Dalcour Maclaren.
  - Information provided should not be altered or modified in any way. It should not be used for any purpose other than for which it was intended and should not be issued to other parties without prior agreement of Dalcour Maclaren.


Existing Elevation 1




Existing Elevation 2

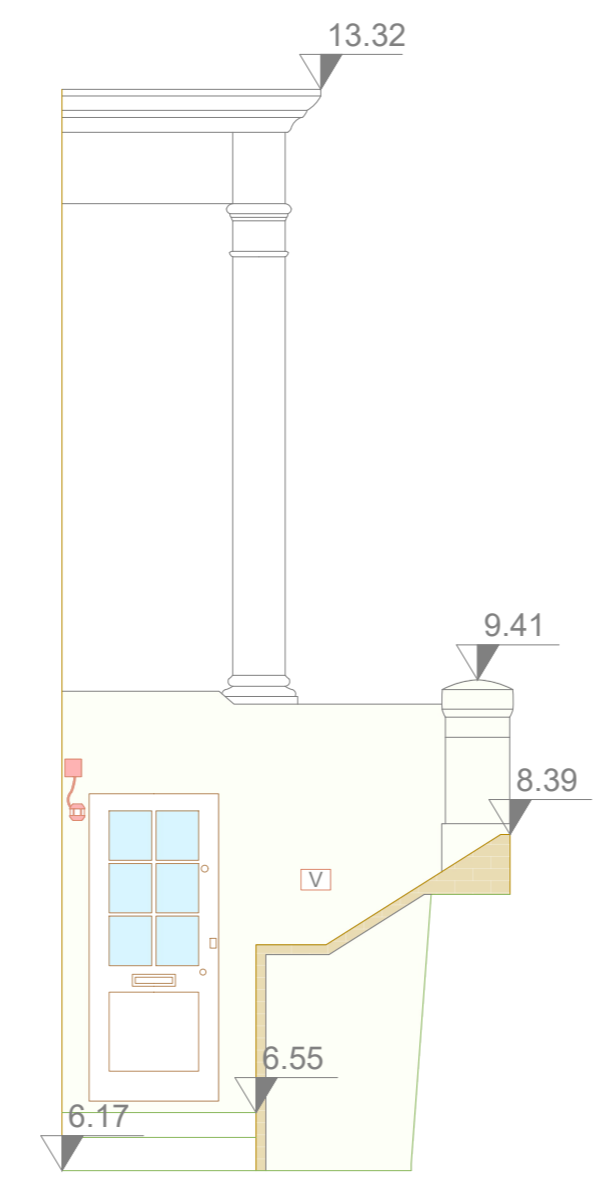


Existing Elevation 3

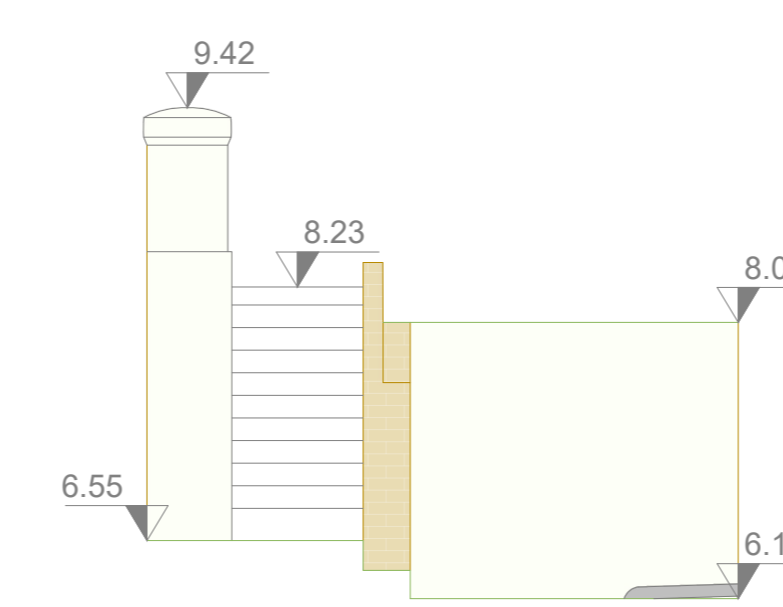

Existing Elevation 4

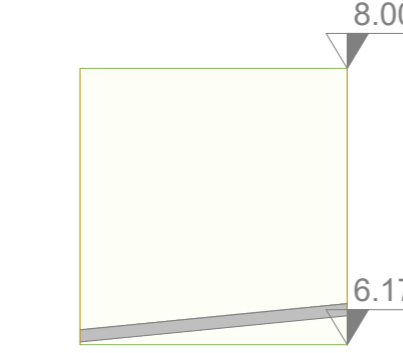


Existing Elevation 5

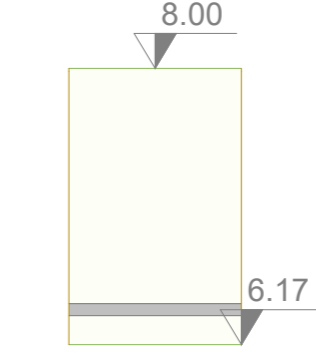


Datum 4.00

Datum 4.00


Elevation Locations:

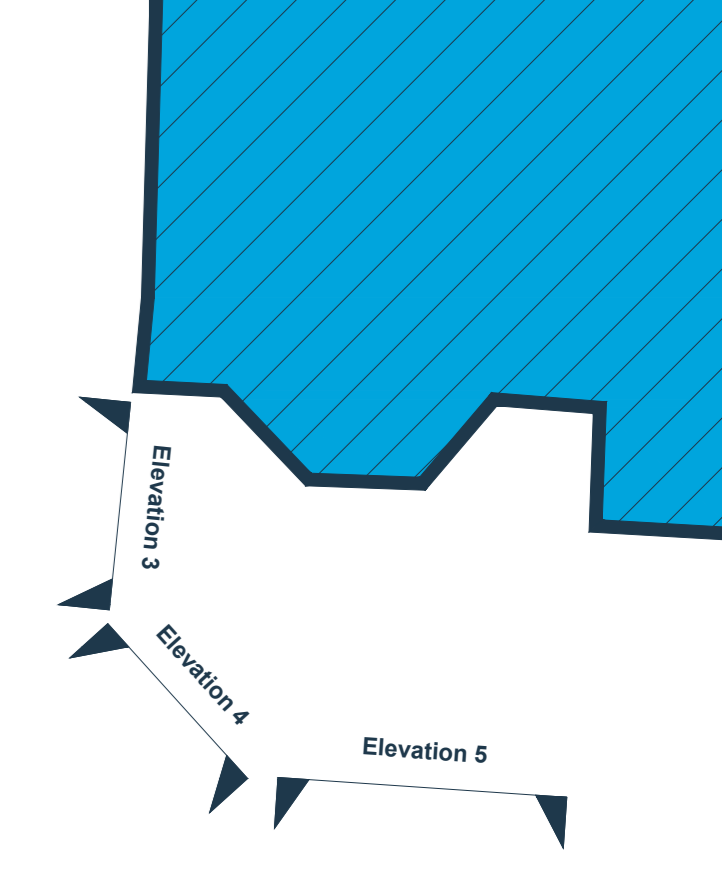

Elevation Locations:

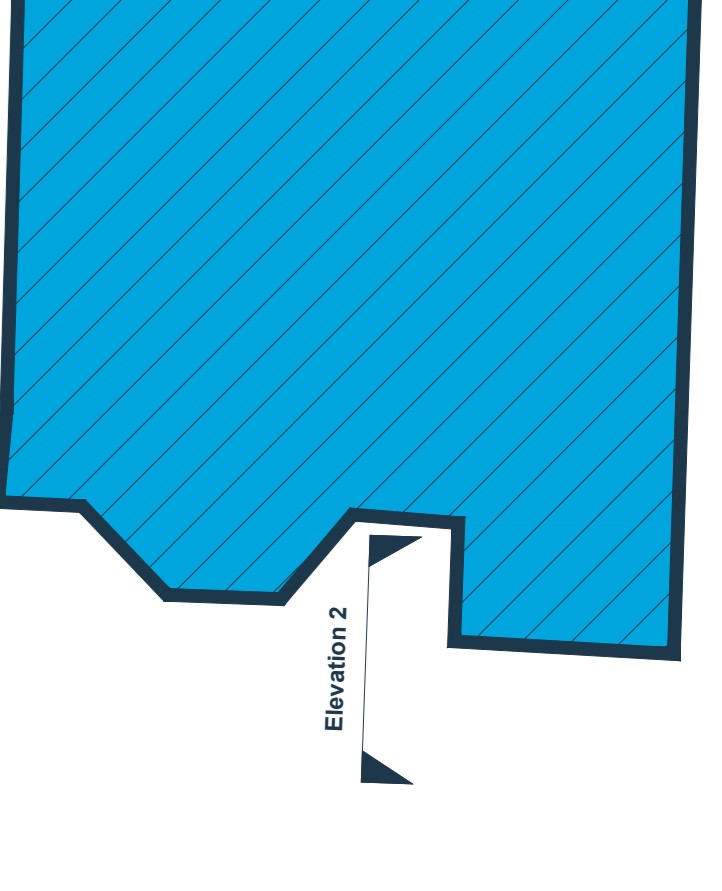

Elevation Locations:

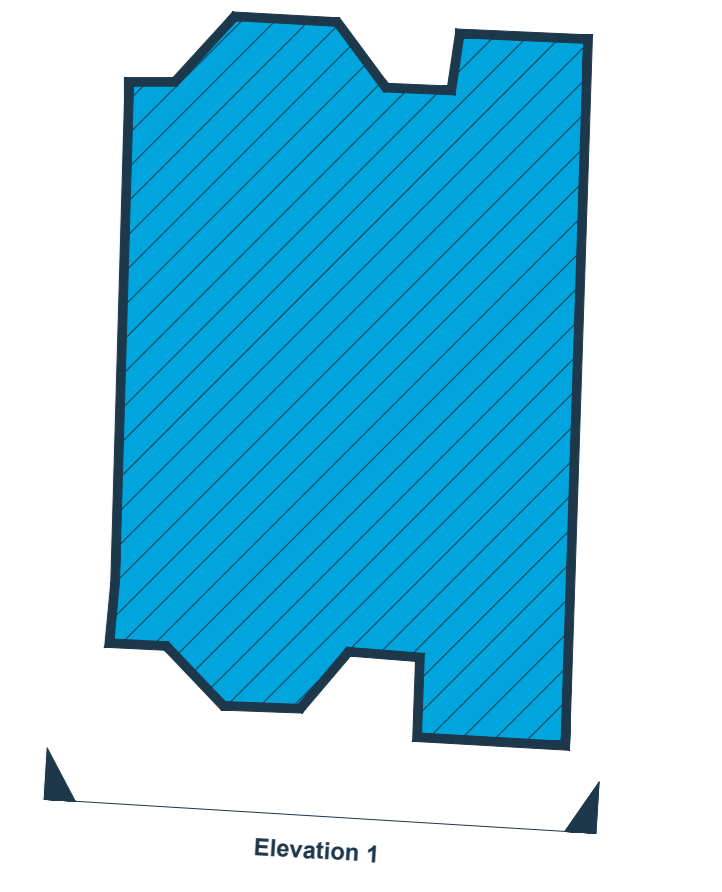

Client:

Cadent Gas

Location:

76 Lonsdale Road, London, SW13 9JS

Coords: N/A

Schema Name:

EP - 76 Lonsdale Road, SW13 9JS

Drawing Name:

Elevation Plan

Drawing No: 23013168\_PLN\_EL\_1.1

Rev	Date	Description
-	15.01.2024	First Issue

Surveyed by & Date: CL 05.01.2023

Drawn: CG

Approved: DH/GB

Sheet No: 1 of 2

Sheet Size: A0