


# ORANGERY

## 0953

Section RBGK-OTE-103

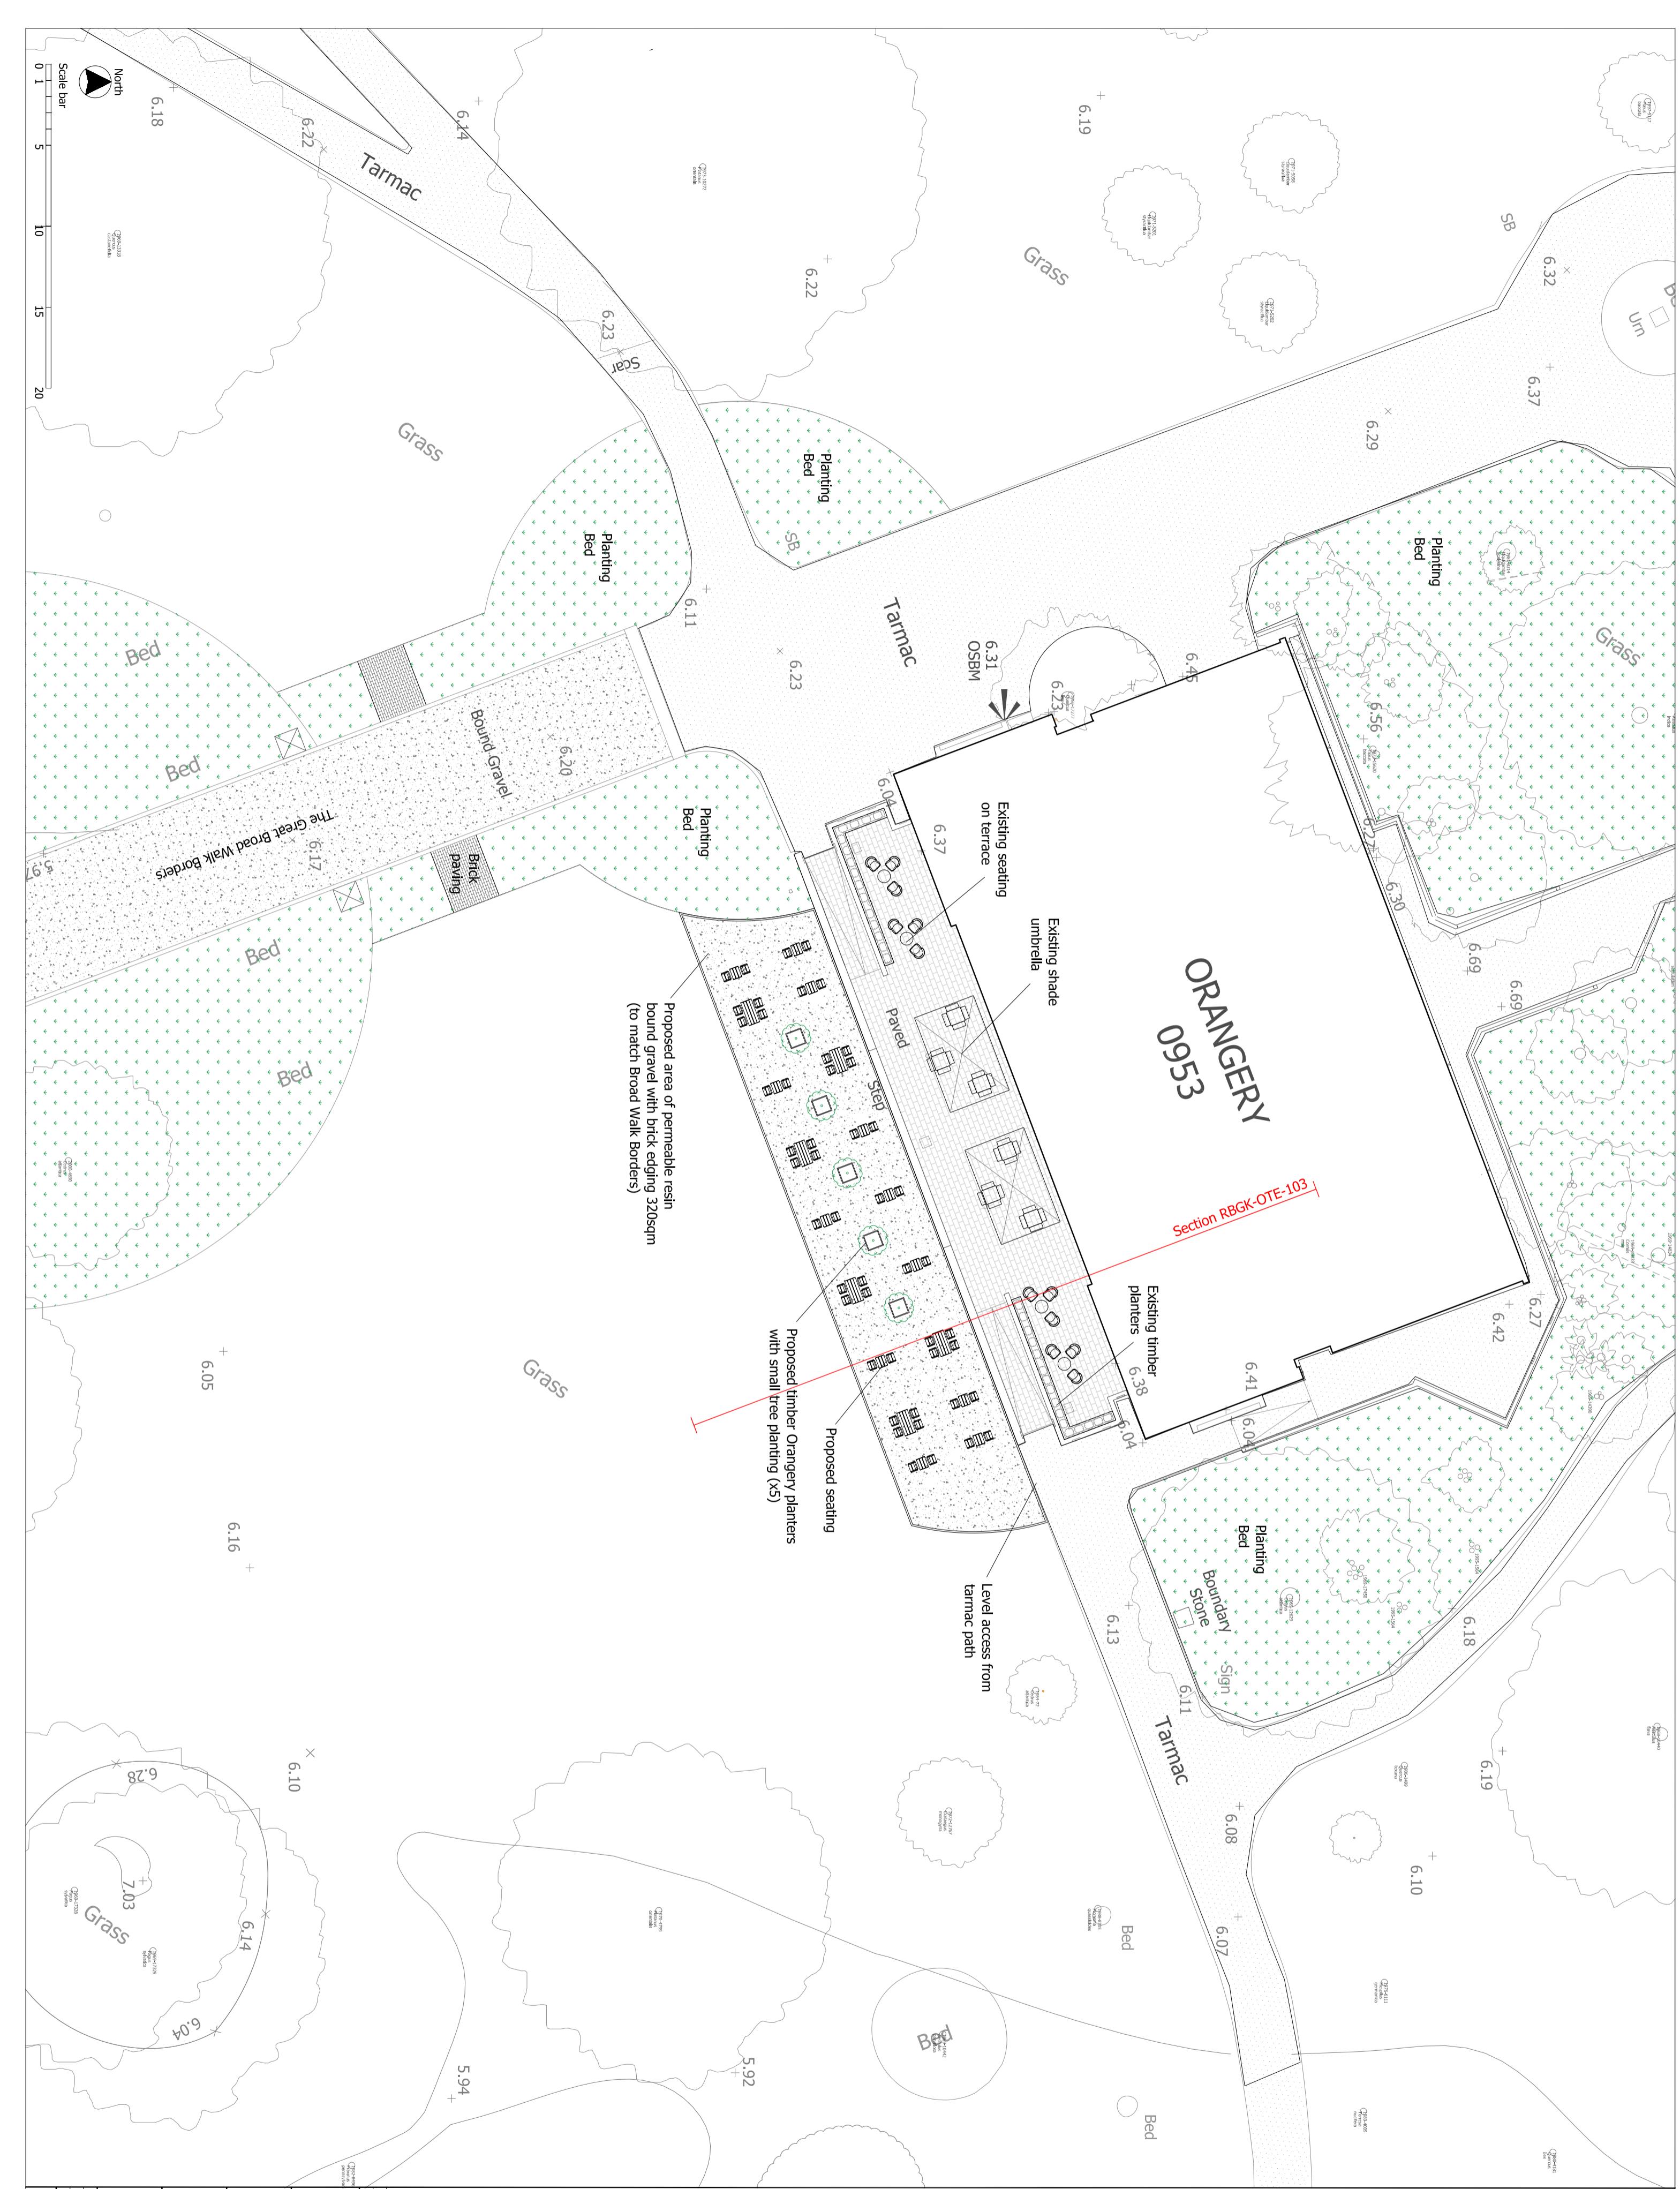

**NOTE:**

- All drawings remain the copyright of Kew.
- Drawings are not to be scaled.
- Documents/drawings not to be altered without the consent of Kew.
- Dimensional/level accuracy only applies to the written notation. All dimensions are to be checked and report any omissions or errors.
- The drawings/information issued by Kew are to be cross-referenced where necessary with other relevant Consultants information.
- If in doubt ask.

PLANNING	
Product	
Orangery Terrace Extension	Proposed Layout Plan
Version	0953
Date	22/12/2022
Rev	000
Scale	1:250
REF	P2

RBGK-OTE-102	
REF	P2
Version	0953
Date	22/12/2022
Rev	000
Scale	1:250
REF	P2