


**IMPORTANT INFORMATION**

This drawing is the copyright of Design by Two and cannot be reproduced in any form without express consent of the company

This drawing uses survey information supplied by others and Design by Two cannot accept any liability, or guarantee the accuracy of that information. This drawing must be read in conjunction with all other drawings issued for this project, produced by Design by Two, Engineers, Specialist Suppliers etc. Therefore, all details and dimensions must be checked on site and all associated drawings checked prior to starting any works, and as work proceeds. Design by Two are to be consulted regarding any discrepancies

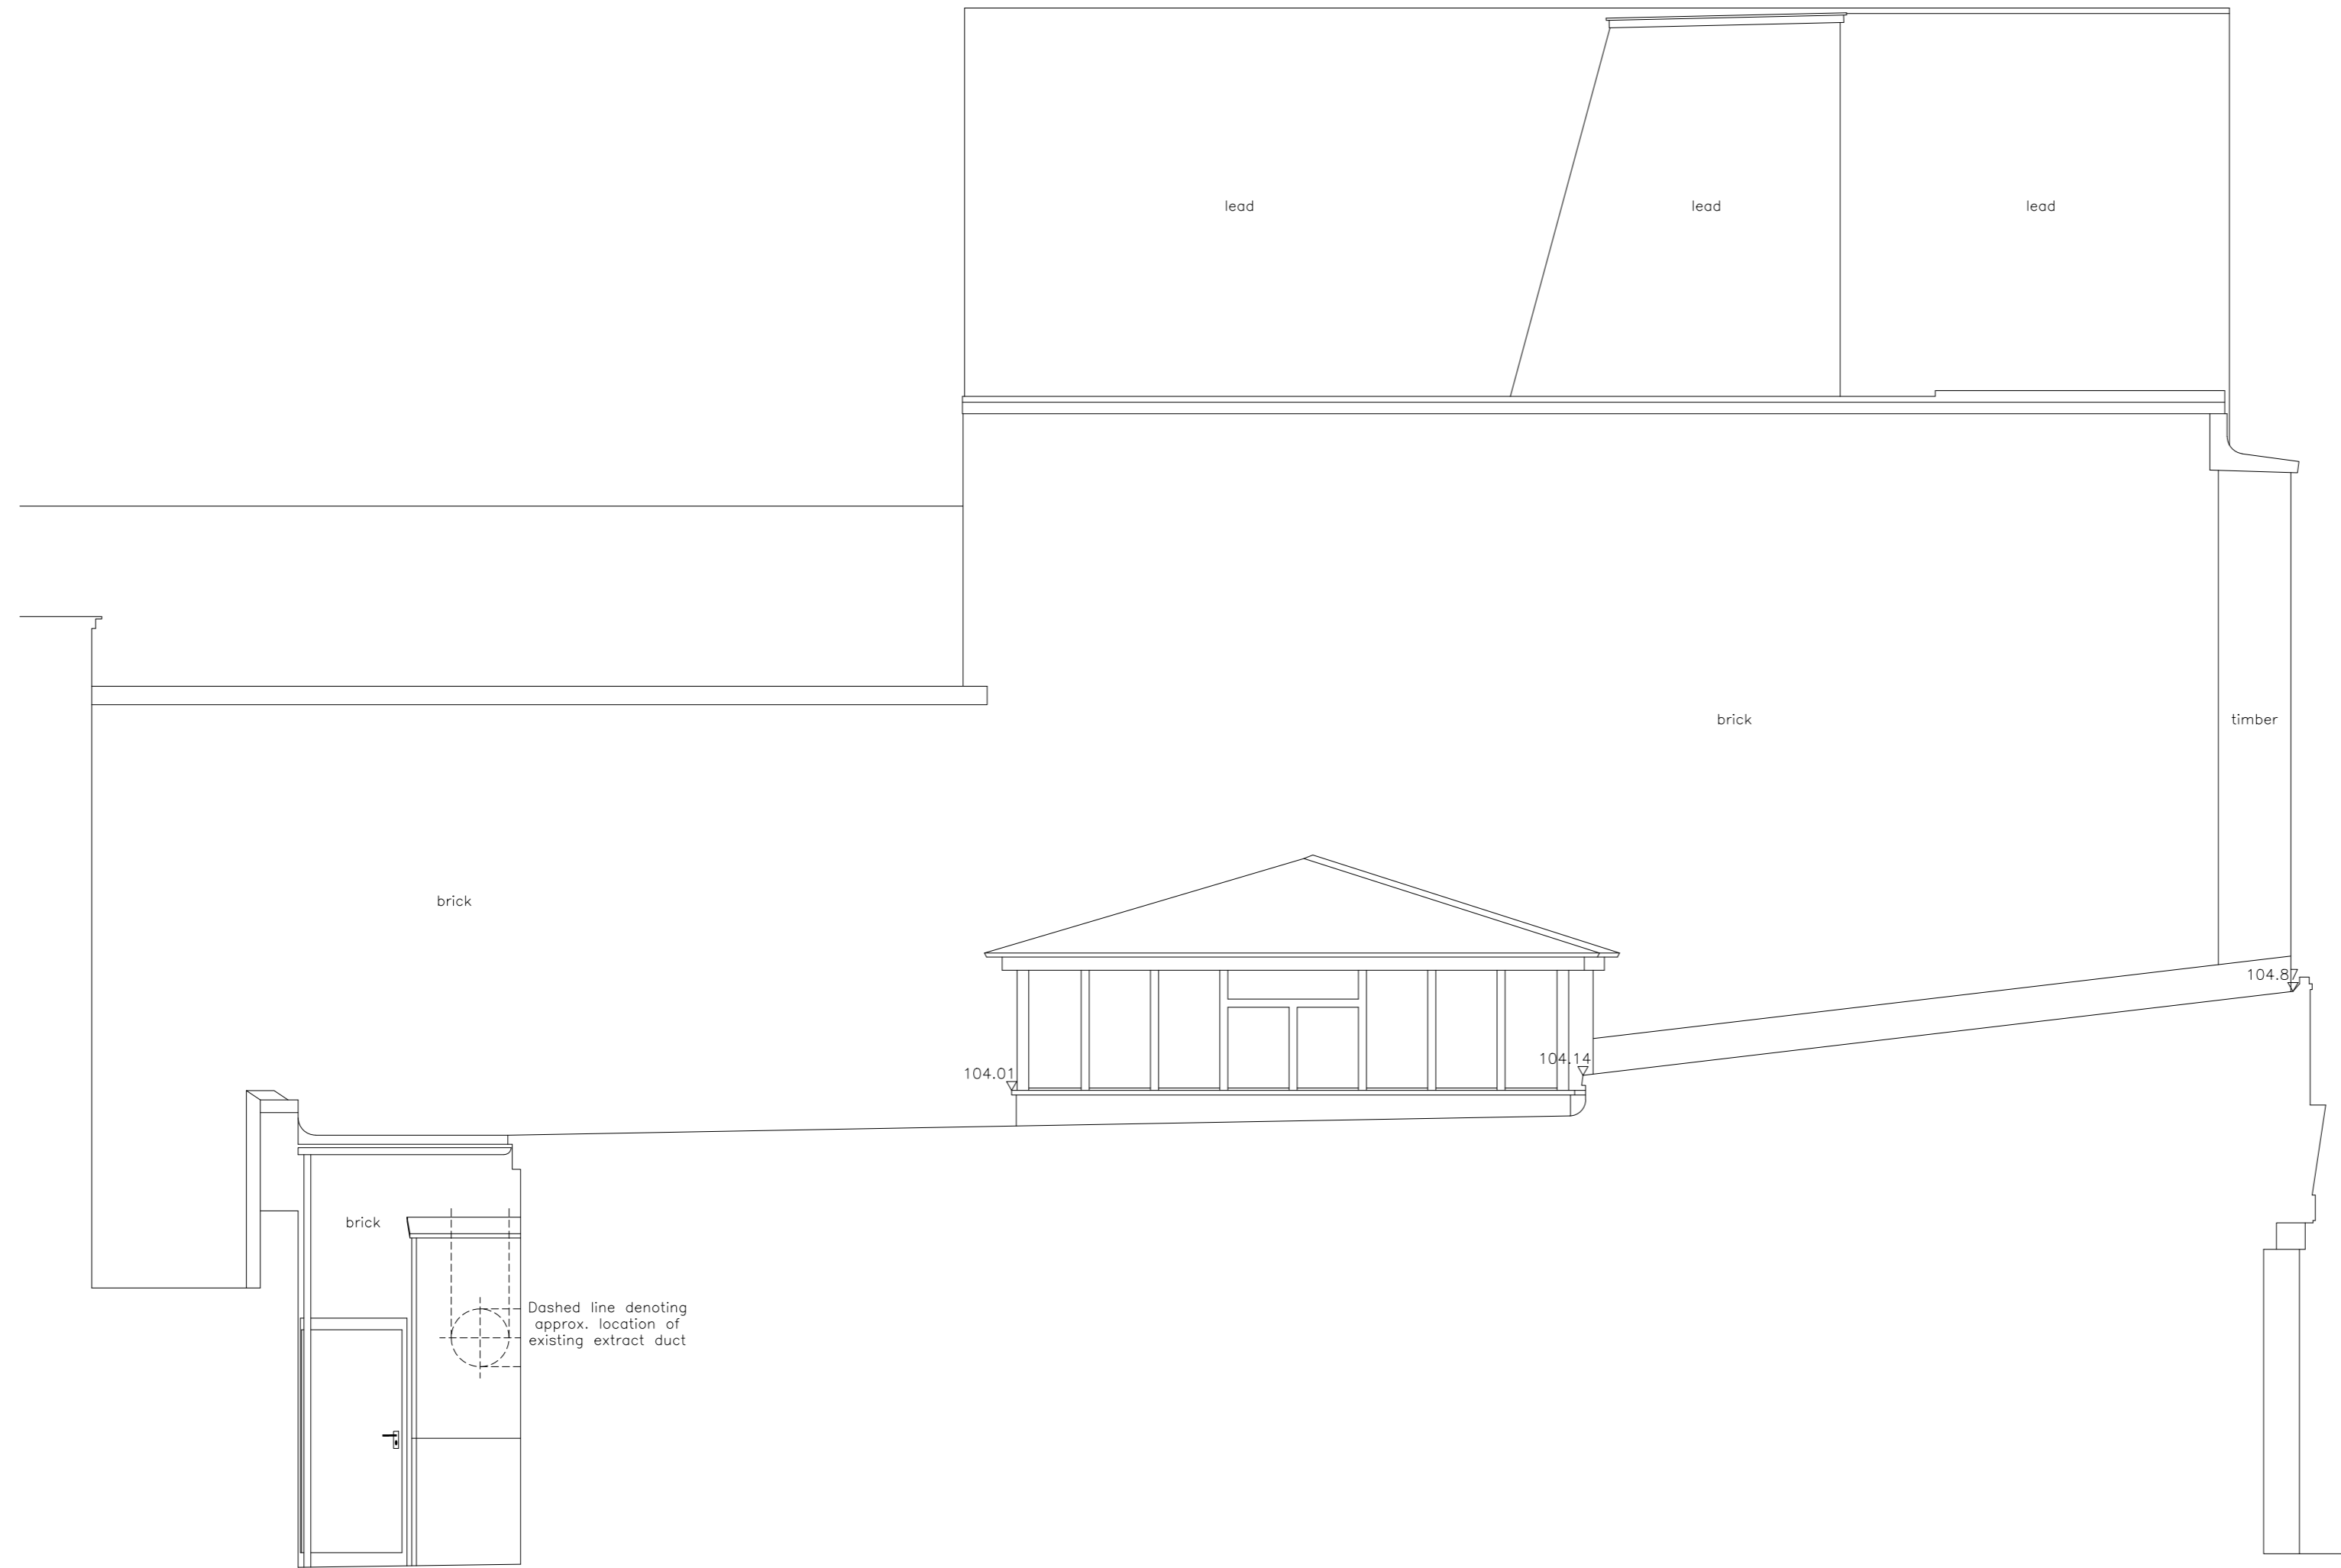

A	Existing extract ductwork approx. position added	NM	05.10.23
REV	COMMENTS	BY	DATE

SUITE 7A HOLLY HOUSE BUSINESS CENTRE  
220-224 NEW LONDON ROAD  
CHELMSFORD  
ESSEX  
CM2 9AE



DESIGNBYTWO@OUTLOOK.COM WWW.DESIGNBYTWO.CO.UK

CLIENT  
**Johanna Cumming**

PROJECT  
**No. 3 Duke Street, Richmond,  
Greater London TW9 1HP**

TITLE  
**Existing Side Elevation**

SCALE @ A2 <b>1:50</b>	DRAWN BY <b>XP Survey</b>	DATE <b>Aug 23</b>
PROJECT DWG NO. <b>DB67/EX/03</b>	REVISION <b>A</b>	

Datum 98.00m

