


1 Main Building - Basement Proposed  
1 : 200

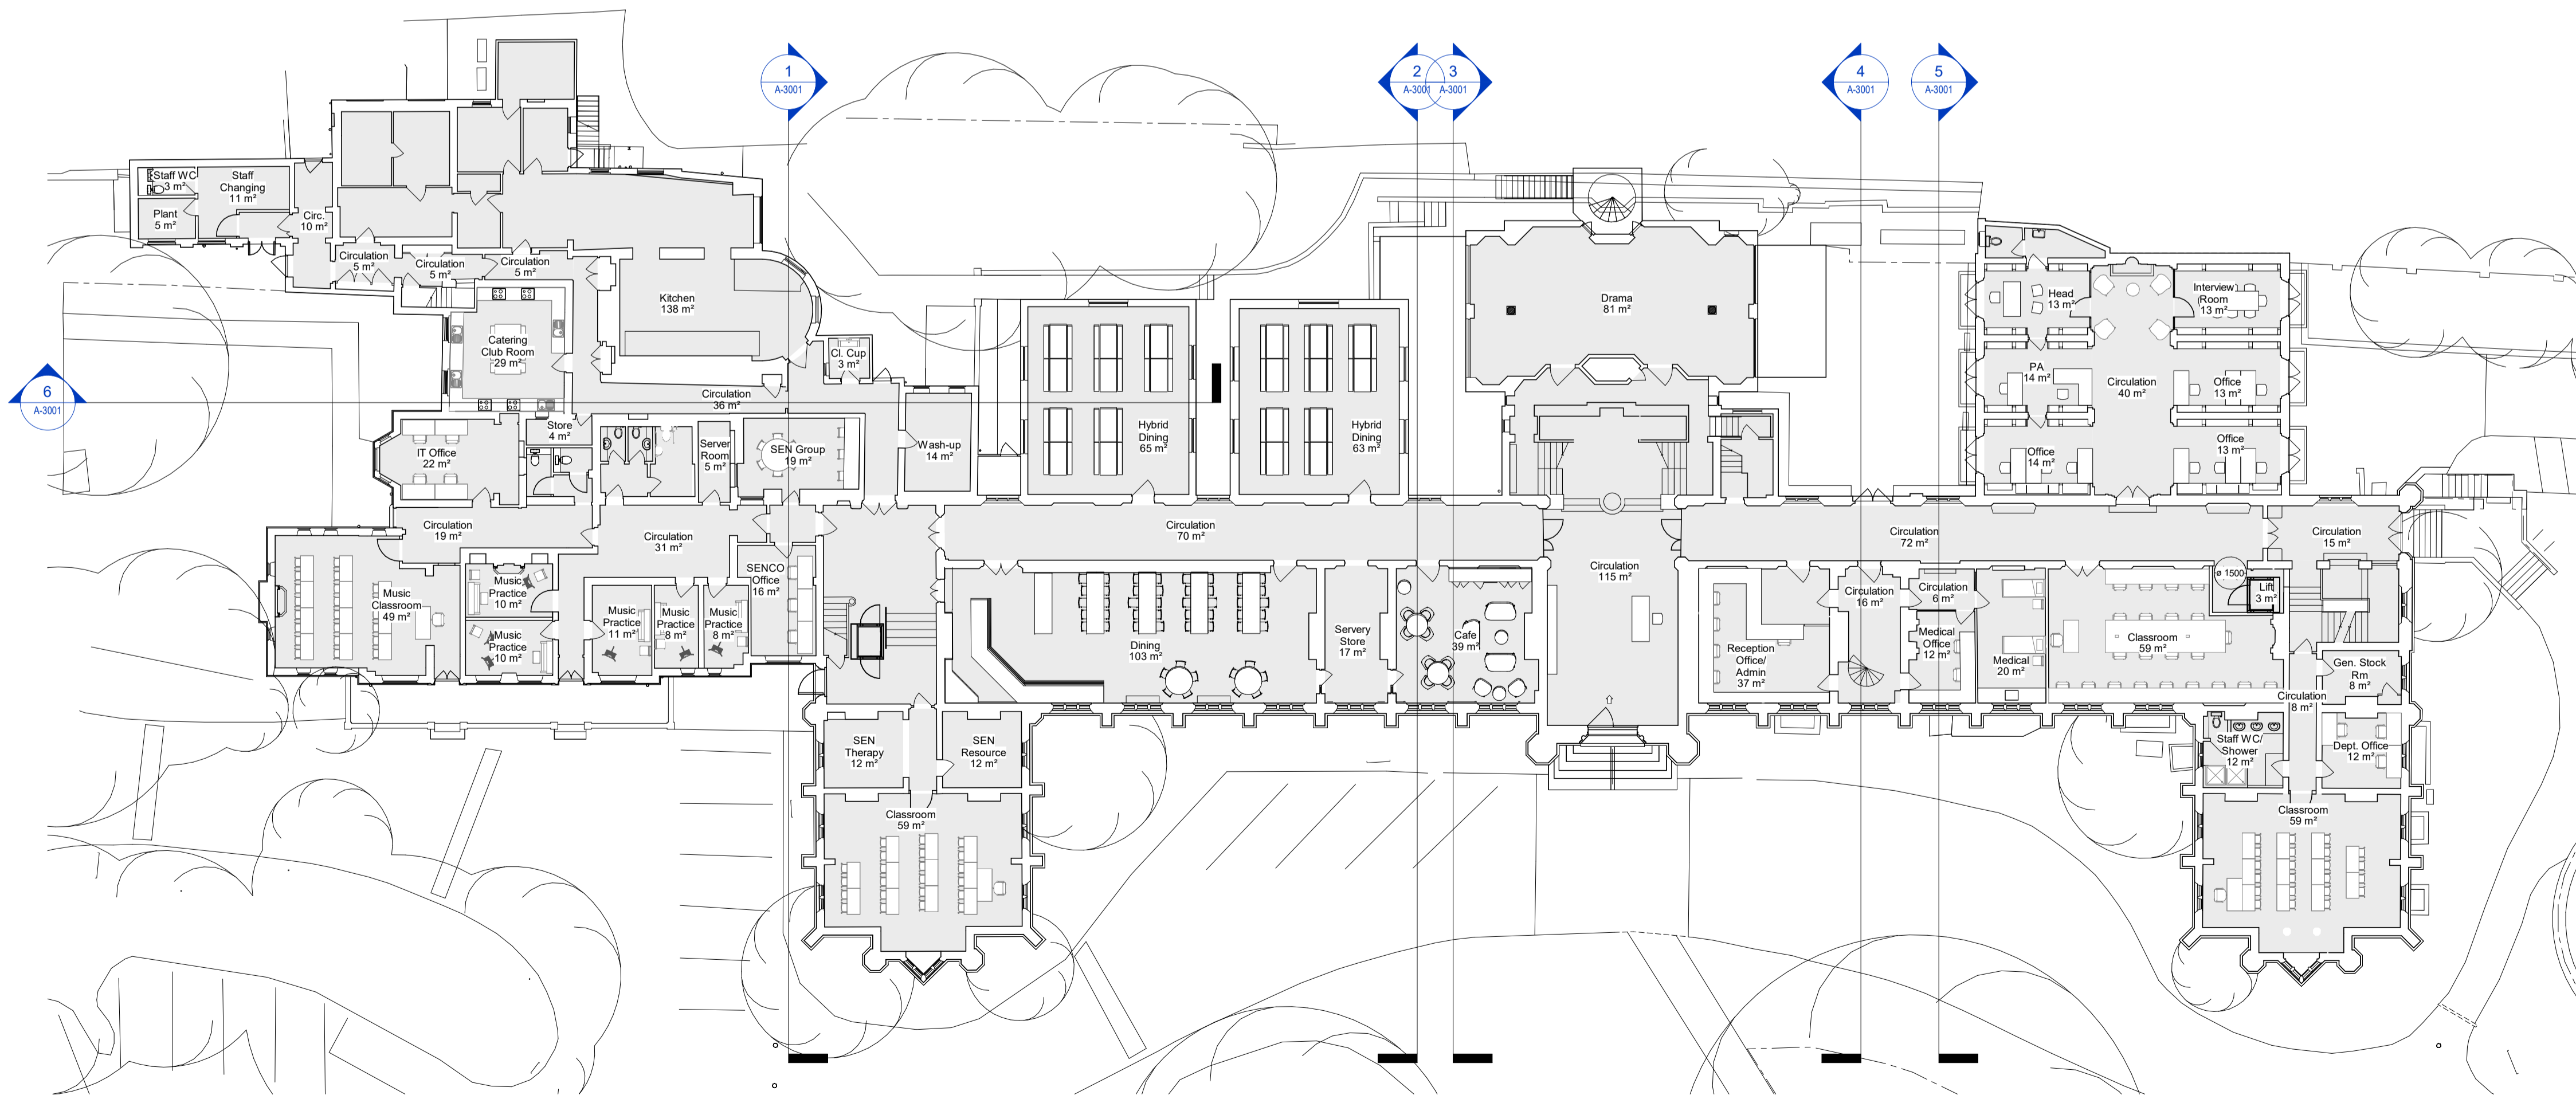

2 Main Building - Ground Floor Proposed  
1 : 200