


1 Main Building - First Floor Proposed
1:200

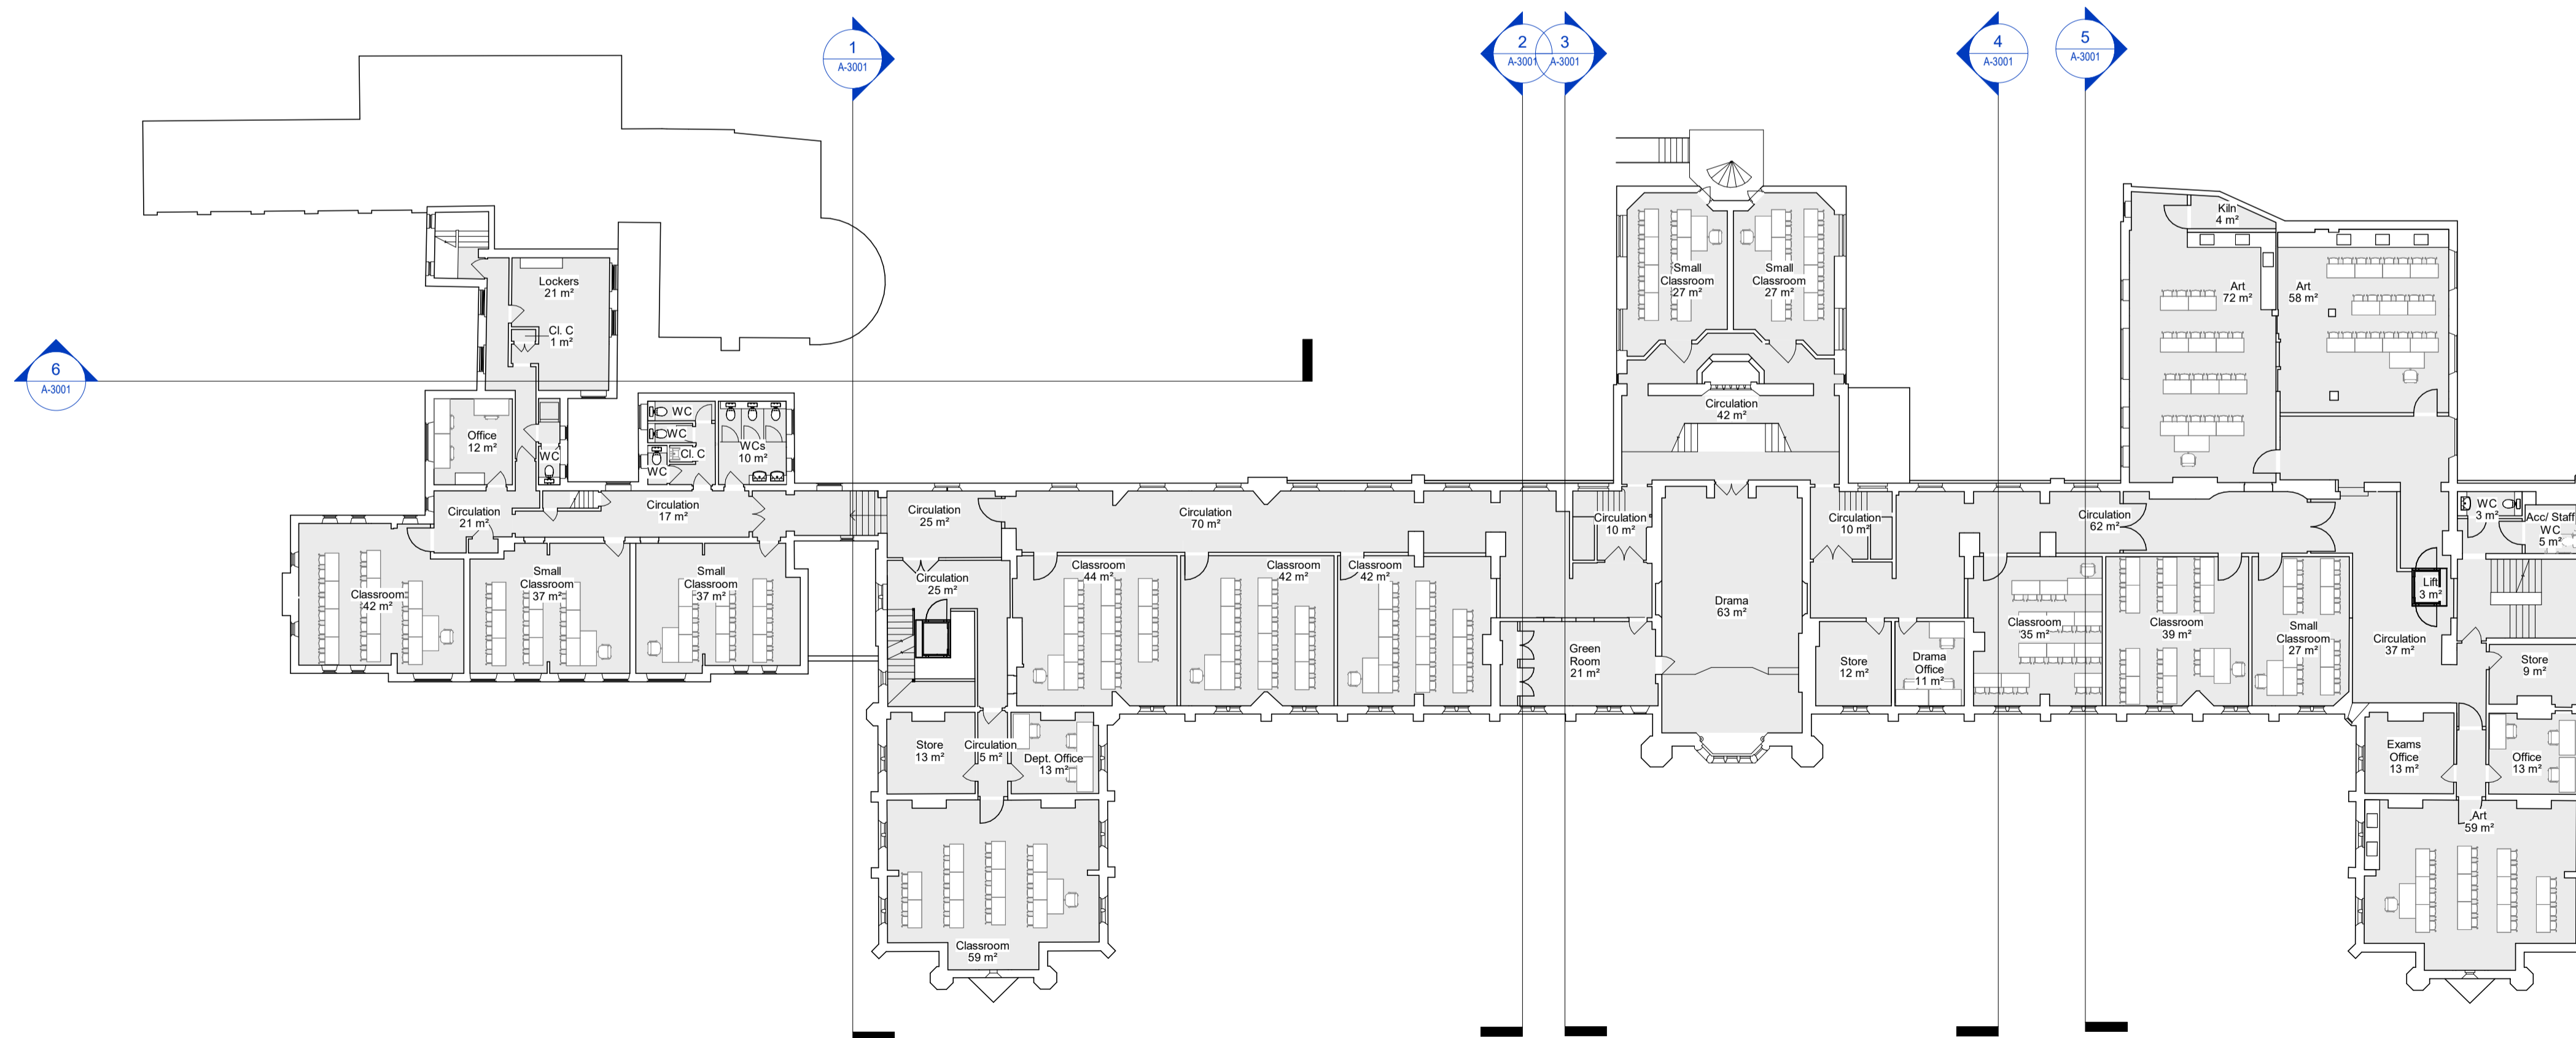

2 Main Building - Second Floor Proposed
1:200