
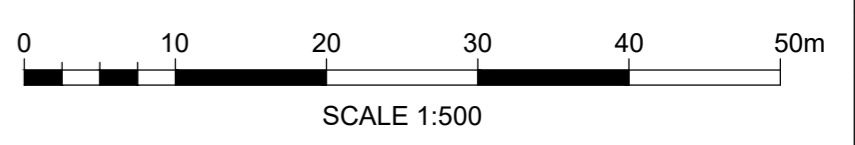


KEY

--- TOUCAN CROSSING VISIBILITY
SPLAY 2.4m x 80m FOR 40 mph

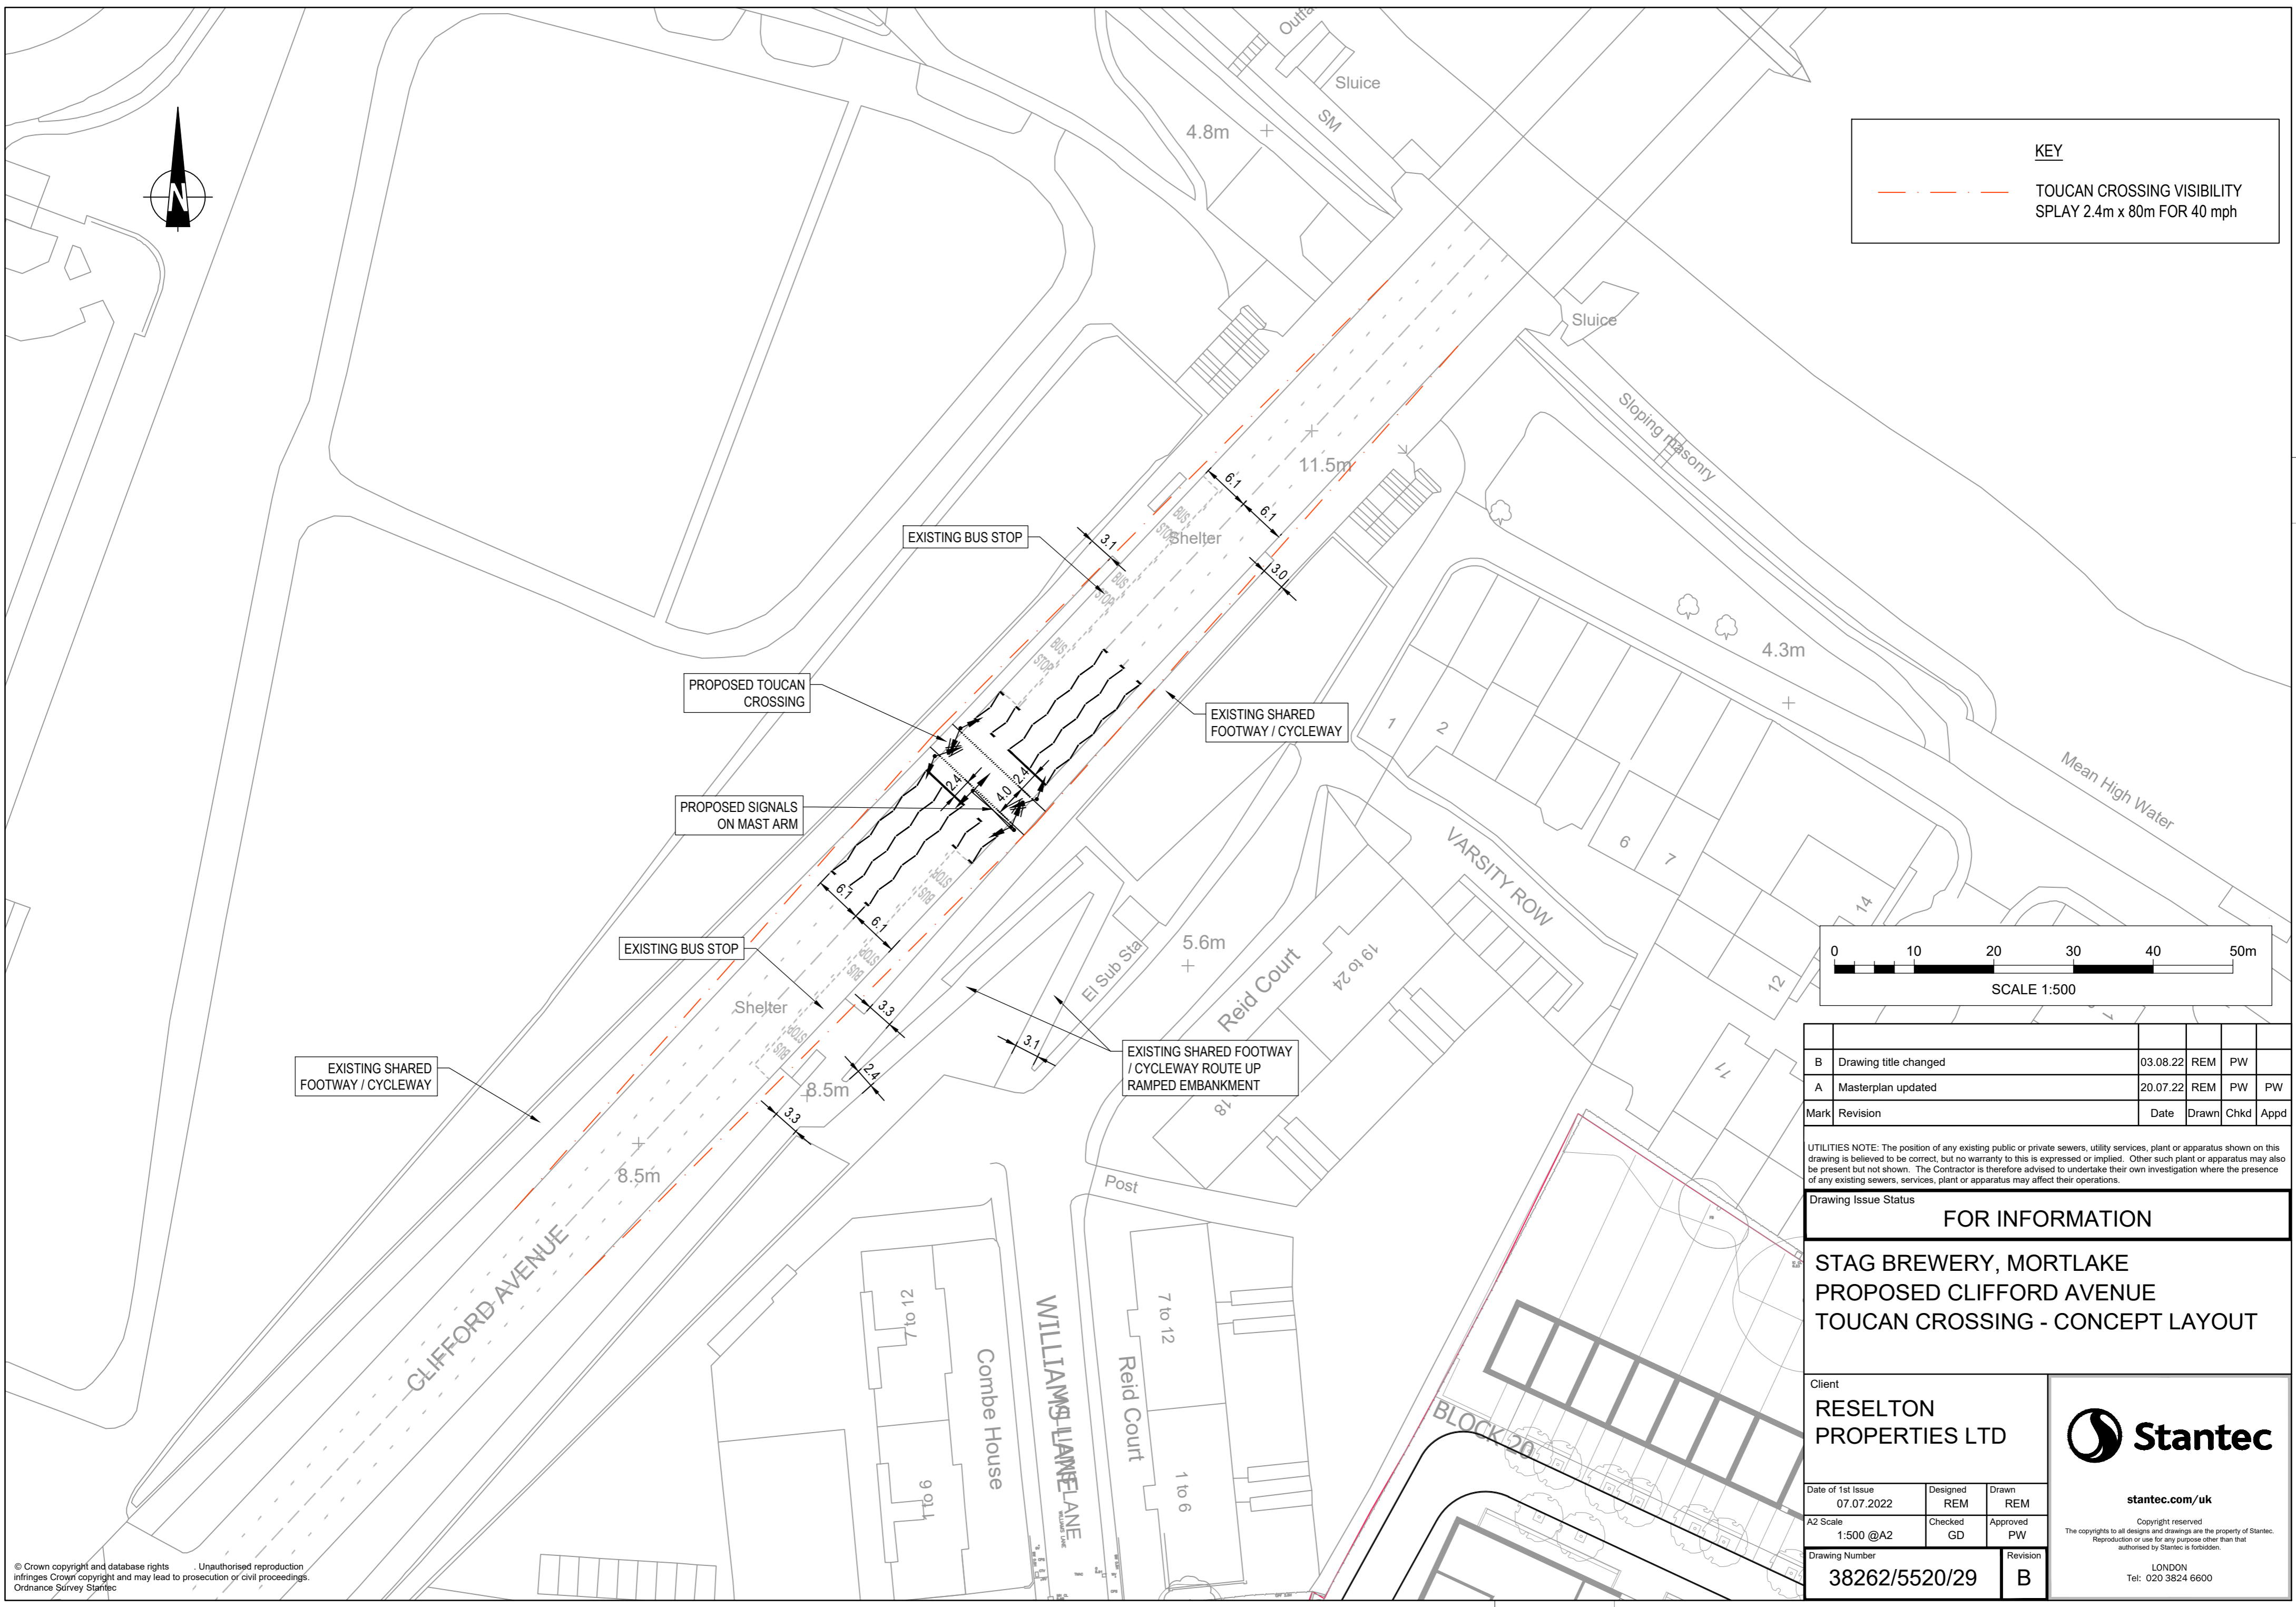

Mark	Revision	Date	Drawn	Chkd	Appd
B	Drawing title changed	03.08.22	REM	PW	
A	Masterplan updated	20.07.22	REM	PW	PW

UTILITIES NOTE: The position of any existing public or private sewers, utility services, plant or apparatus shown on this drawing is believed to be correct, but no warranty to this is expressed or implied. Other such plant or apparatus may also be present but not shown. The Contractor is therefore advised to undertake their own investigation where the presence of any existing sewers, services, plant or apparatus may affect their operations.

Drawing Issue Status

FOR INFORMATION

**STAG BREWERY, MORTLAKE
PROPOSED CLIFFORD AVENUE
TOUCAN CROSSING - CONCEPT LAYOUT**

Client
**RESELTON
PROPERTIES LTD**



Date of 1st Issue 07.07.2022	Designed REM	Drawn REM
A2 Scale 1:500 @A2	Checked GD	Approved PW

stantec.com/uk
Copyright reserved
The copyrights to all designs and drawings are the property of Stantec. Reproduction or use for any purpose other than that authorised by Stantec is forbidden.
LONDON
Tel: 020 3824 6600

Drawing Number
38262/5520/29

Revision
B

© Crown copyright and database rights. Unauthorised reproduction infringes Crown copyright and may lead to prosecution or civil proceedings. Ordnance Survey Stantec