



2 | Planning - Existing Cross Section
1 : 50

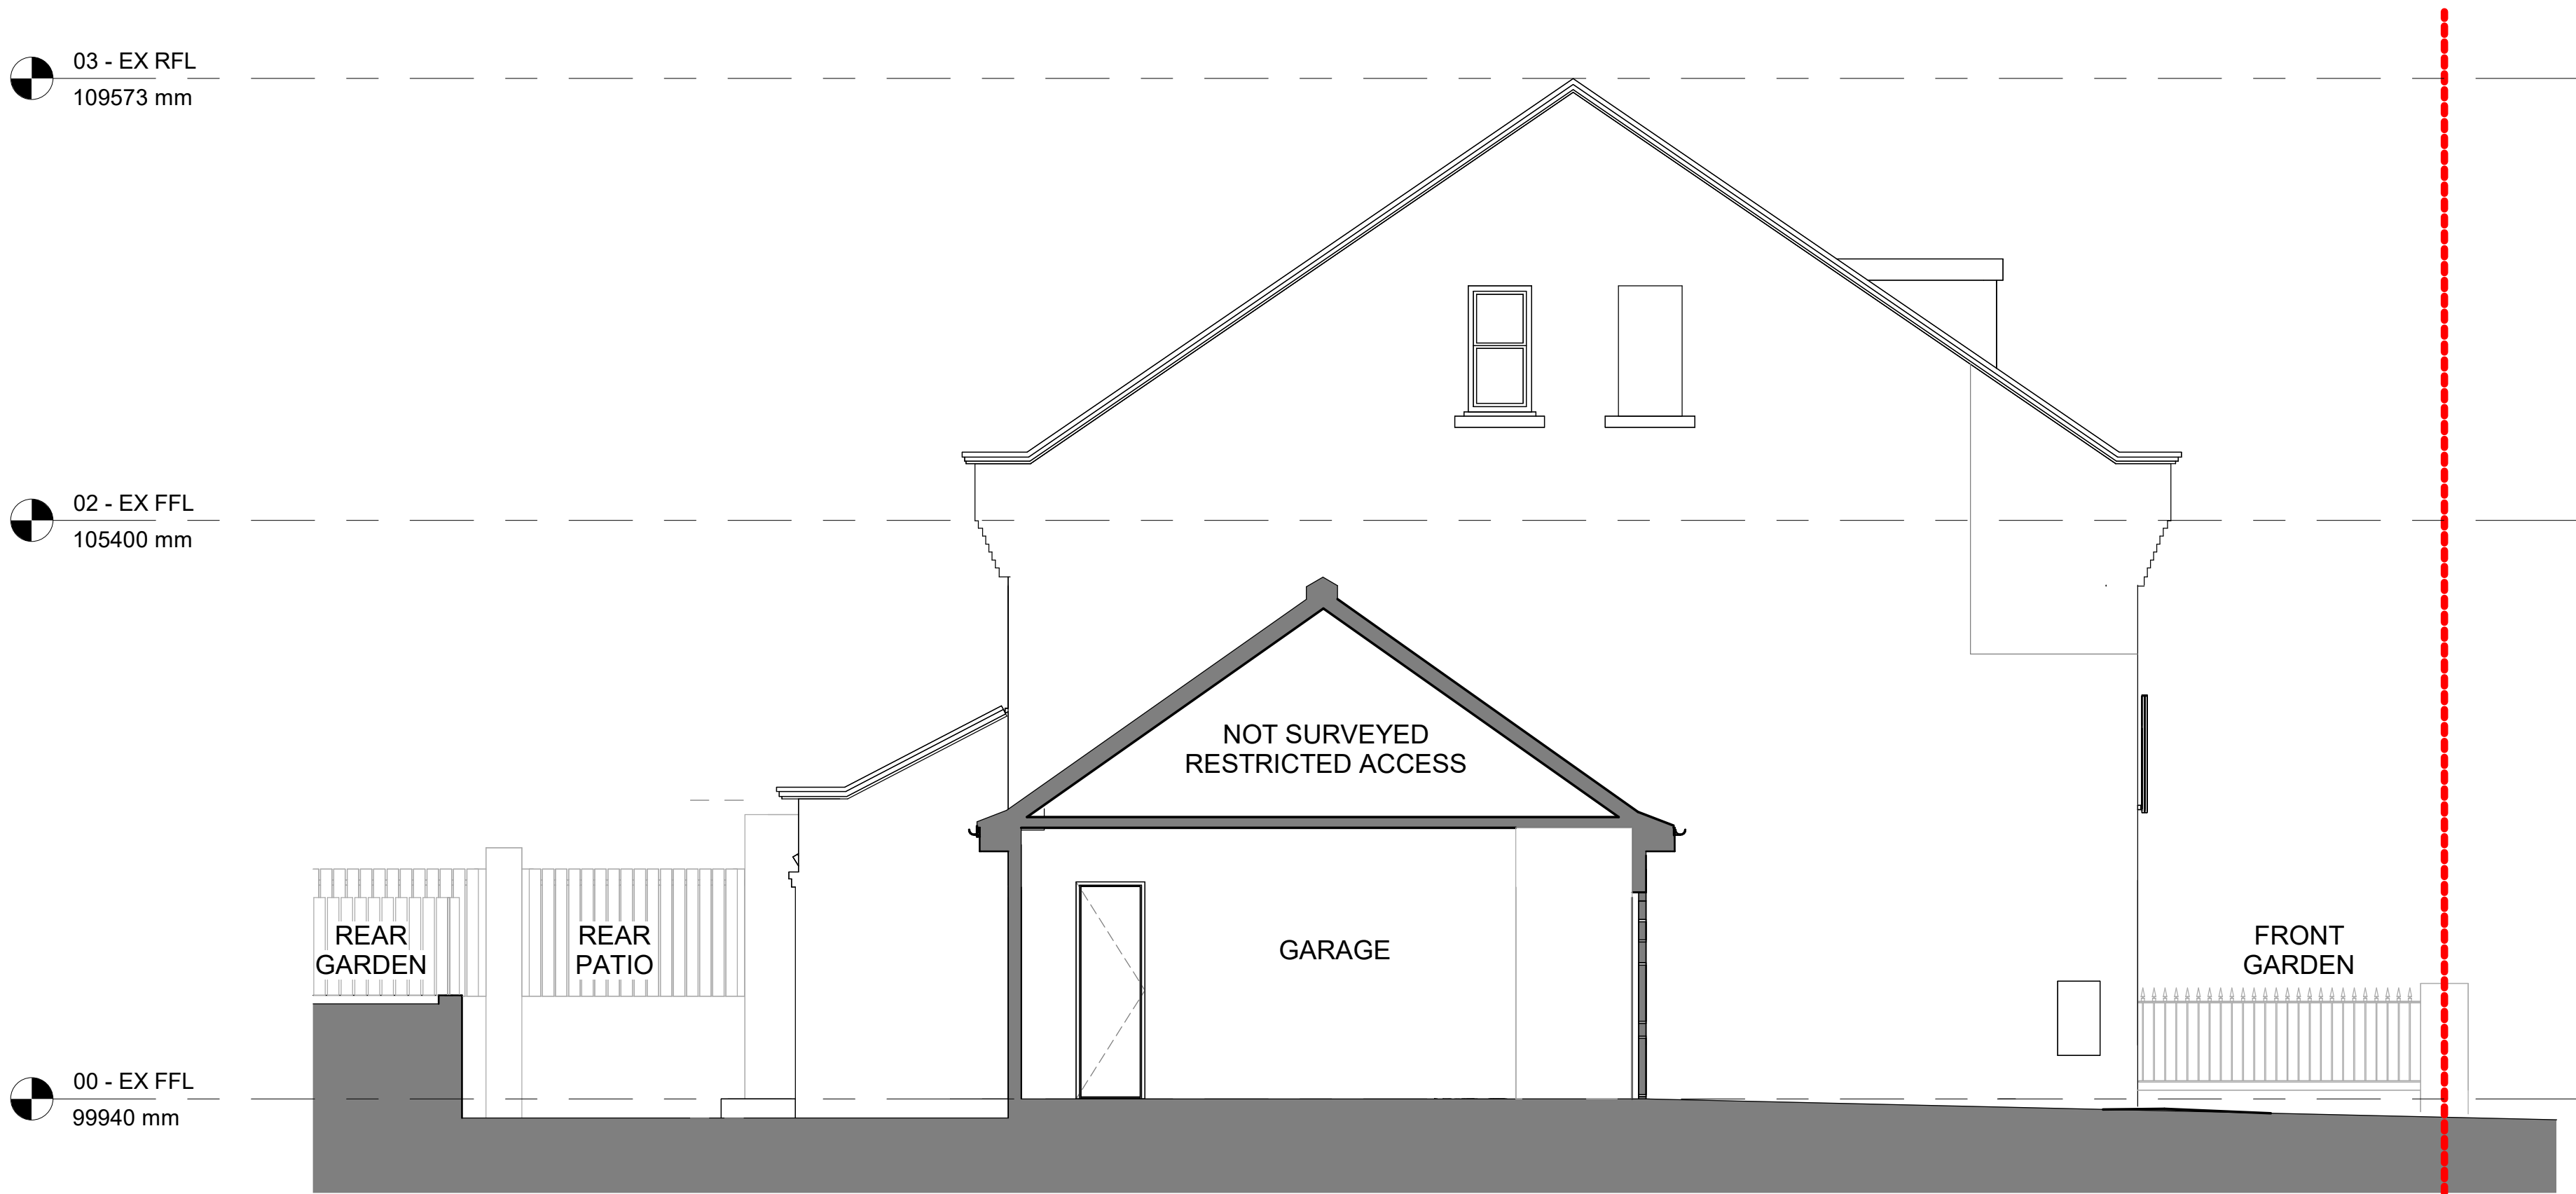

1 | Planning - Existing Longitudinal Section
1 : 50

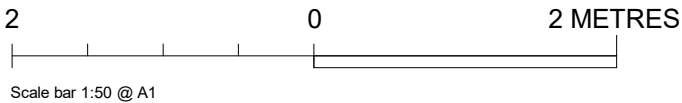

NOTES:
1. These plans are subject to Planning and Building Regulation Approval or any other statute in law before building work commences.
2. Drawings to be read in conjunction with relevant engineer's drawings and are subject to a qualified civil/structural engineers calculations before building work commences.
3. All drawings marked 'Preliminary' or 'Draft' are not to be built or manufactured from.
3. Only local Authority Planning departments may SCALE dimensions from the drawings.
4. Any discrepancies or ambiguities found in these drawings should be reported immediately to the architect prior to construction or fabrication. No alterations to the design or specification may be made by the Contractor even if directly instructed by the Client without prior written consent by Aura Homes Ltd to protect both the Clients and Contractors interests. Any alterations should be approved by Aura Homes Ltd and Building Control before being implemented. Aura Homes Ltd will not be held responsible for work that has not been carried out in strict accordance with these drawings unless otherwise approved in writing.
6. The Client is to ensure all Party Wall Agreements are in place before starting works.
7. These drawings should be read in conjunction with the relevant 'Construction Specification' produced by Aura Homes.

Planning existing key

- Site boundary line
- Existing elements

| REV. | DESCRIPTION | DATE | BY | CHK |
|------|-------------------|----------|----|-----|
| 1 | Planning Issue 01 | 24.03.27 | | |



3, Lion Yard, Tremadoc Rd
London
SW4 7NQ

0203 189 1619
info@aurahomes.co.uk
www.aurahomes.co.uk

© 2017
ALL RIGHTS RESERVED

| | |
|---------|---------------------------------------|
| CLIENT | Neil McFerran |
| PROJECT | 15 Floyer Close, TW10 6HS. London. |
| DATE | 15/03/24 |
| SCALE | As indicated @A1 |
| STATUS | Planning |
| TITLE | Existing sections |

| | | |
|-------|---------|----------|
| JOB | DRAWING | REVISION |
| 23603 | PL007 | 1 |