

**Elevation Survey Key:**

V VENT 50 LEVEL ABOVE OS DATUM

ELEC ELECTRICALS

--- NO SURVEY DATA

--- ROOF DETAIL

--- GROUND LEVEL


--- PROPOSED GAS RISER MAINPIPEWORK

BRICKWORK WINDOW PANES BUILDING DETAIL



CHIMNEY DETAIL FOUNDS RENDERING

- Elevation Survey Notes:**
1. Survey undertaken to accuracies stipulated as per band E, within the RICS guidance note for Measurement Surveys of Land, Buildings and Utilities, 3rd edition.
  2. Dalcour Maclaren have undertaken this survey as per the original instruction and accept no liability for any inaccuracy of the report/bills beyond those specified tolerances, scales or accuracies, or for any matters resulting from their use for purposes other than that stated in the instruction.
  3. Survey data is contained to the area specified/ordered, all reasonable efforts were made to obtain an adequate and complete survey of the area with no access were not made to obtain an adequate and complete survey of the area with no access were not made.
  4. All survey data is recorded to a local grid and/or any other datum of the site.
  5. Elevation details have been measured using Laser Scanning technology, only detail that can be explained from the Laser Scanner location at ground level is shown. Where not stated, detail will indicate.
  6. Dimensions should not be scaled. All dimensions should be checked on site before any works commence.
  7. The information contained in this document is confidential and protected by copyright. The use, copying or disclosure to a third party, either wholly or in part, without the written permission of, and in the name of, Dalcour Maclaren constitutes an infringement of copyright.
  8. Information provided should not be altered or modified in any way. It should not be used for any purpose other than for which it was intended and should not be issued to other parties without prior agreement of Dalcour Maclaren.

South Proposed Elevation 2nd View

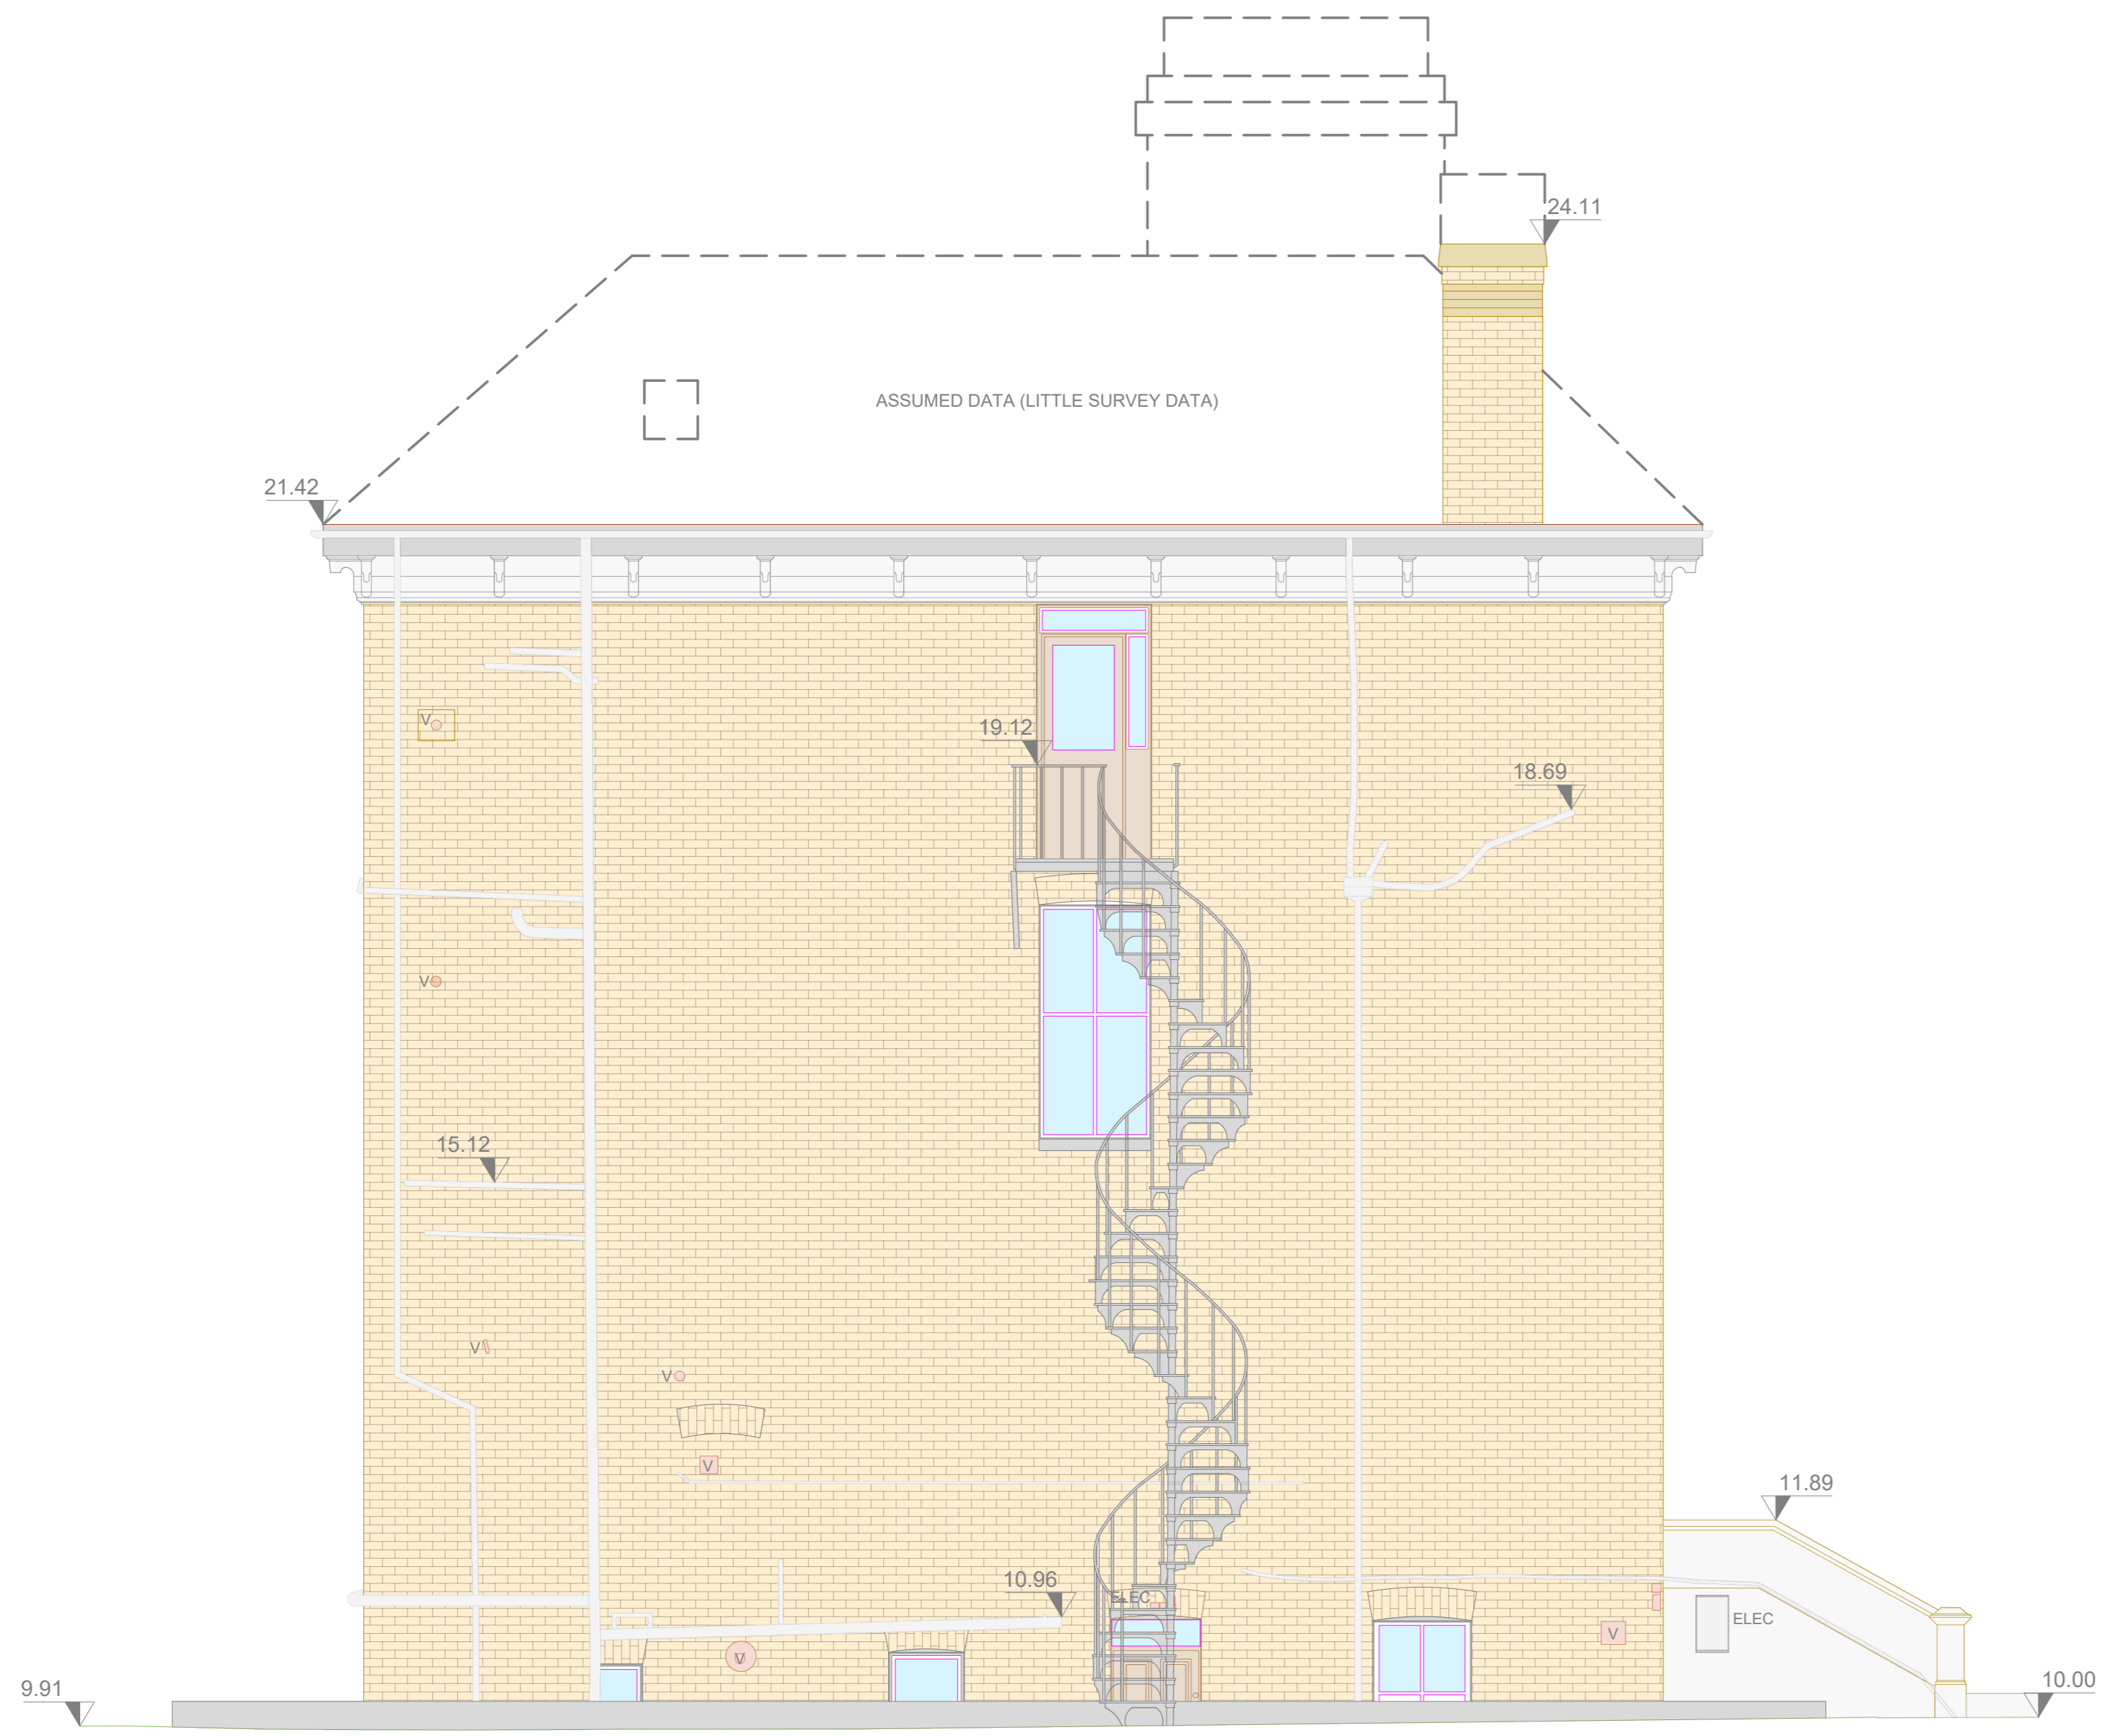

South Proposed Elevation 2nd View

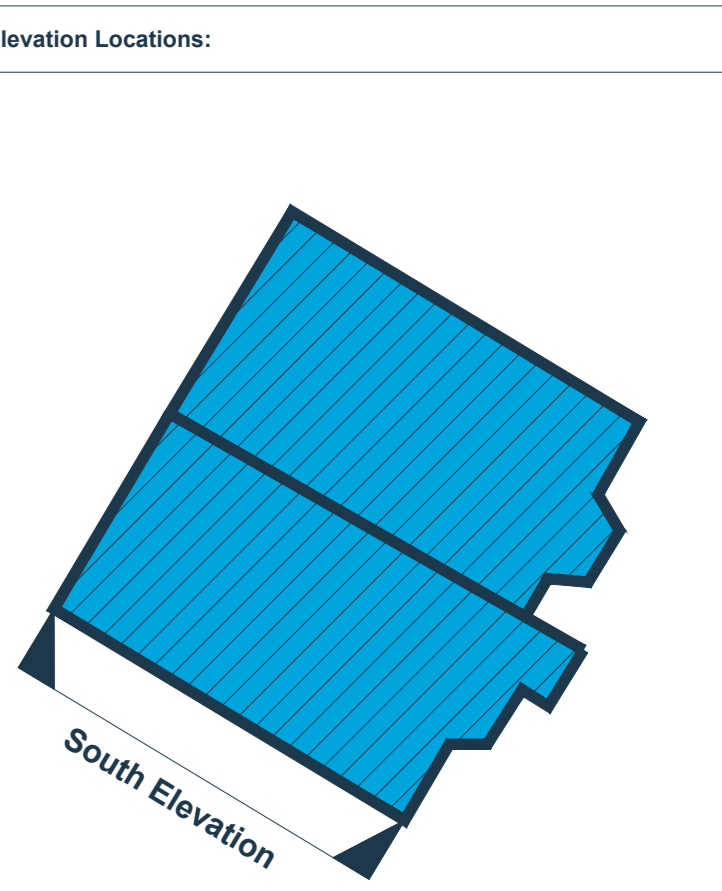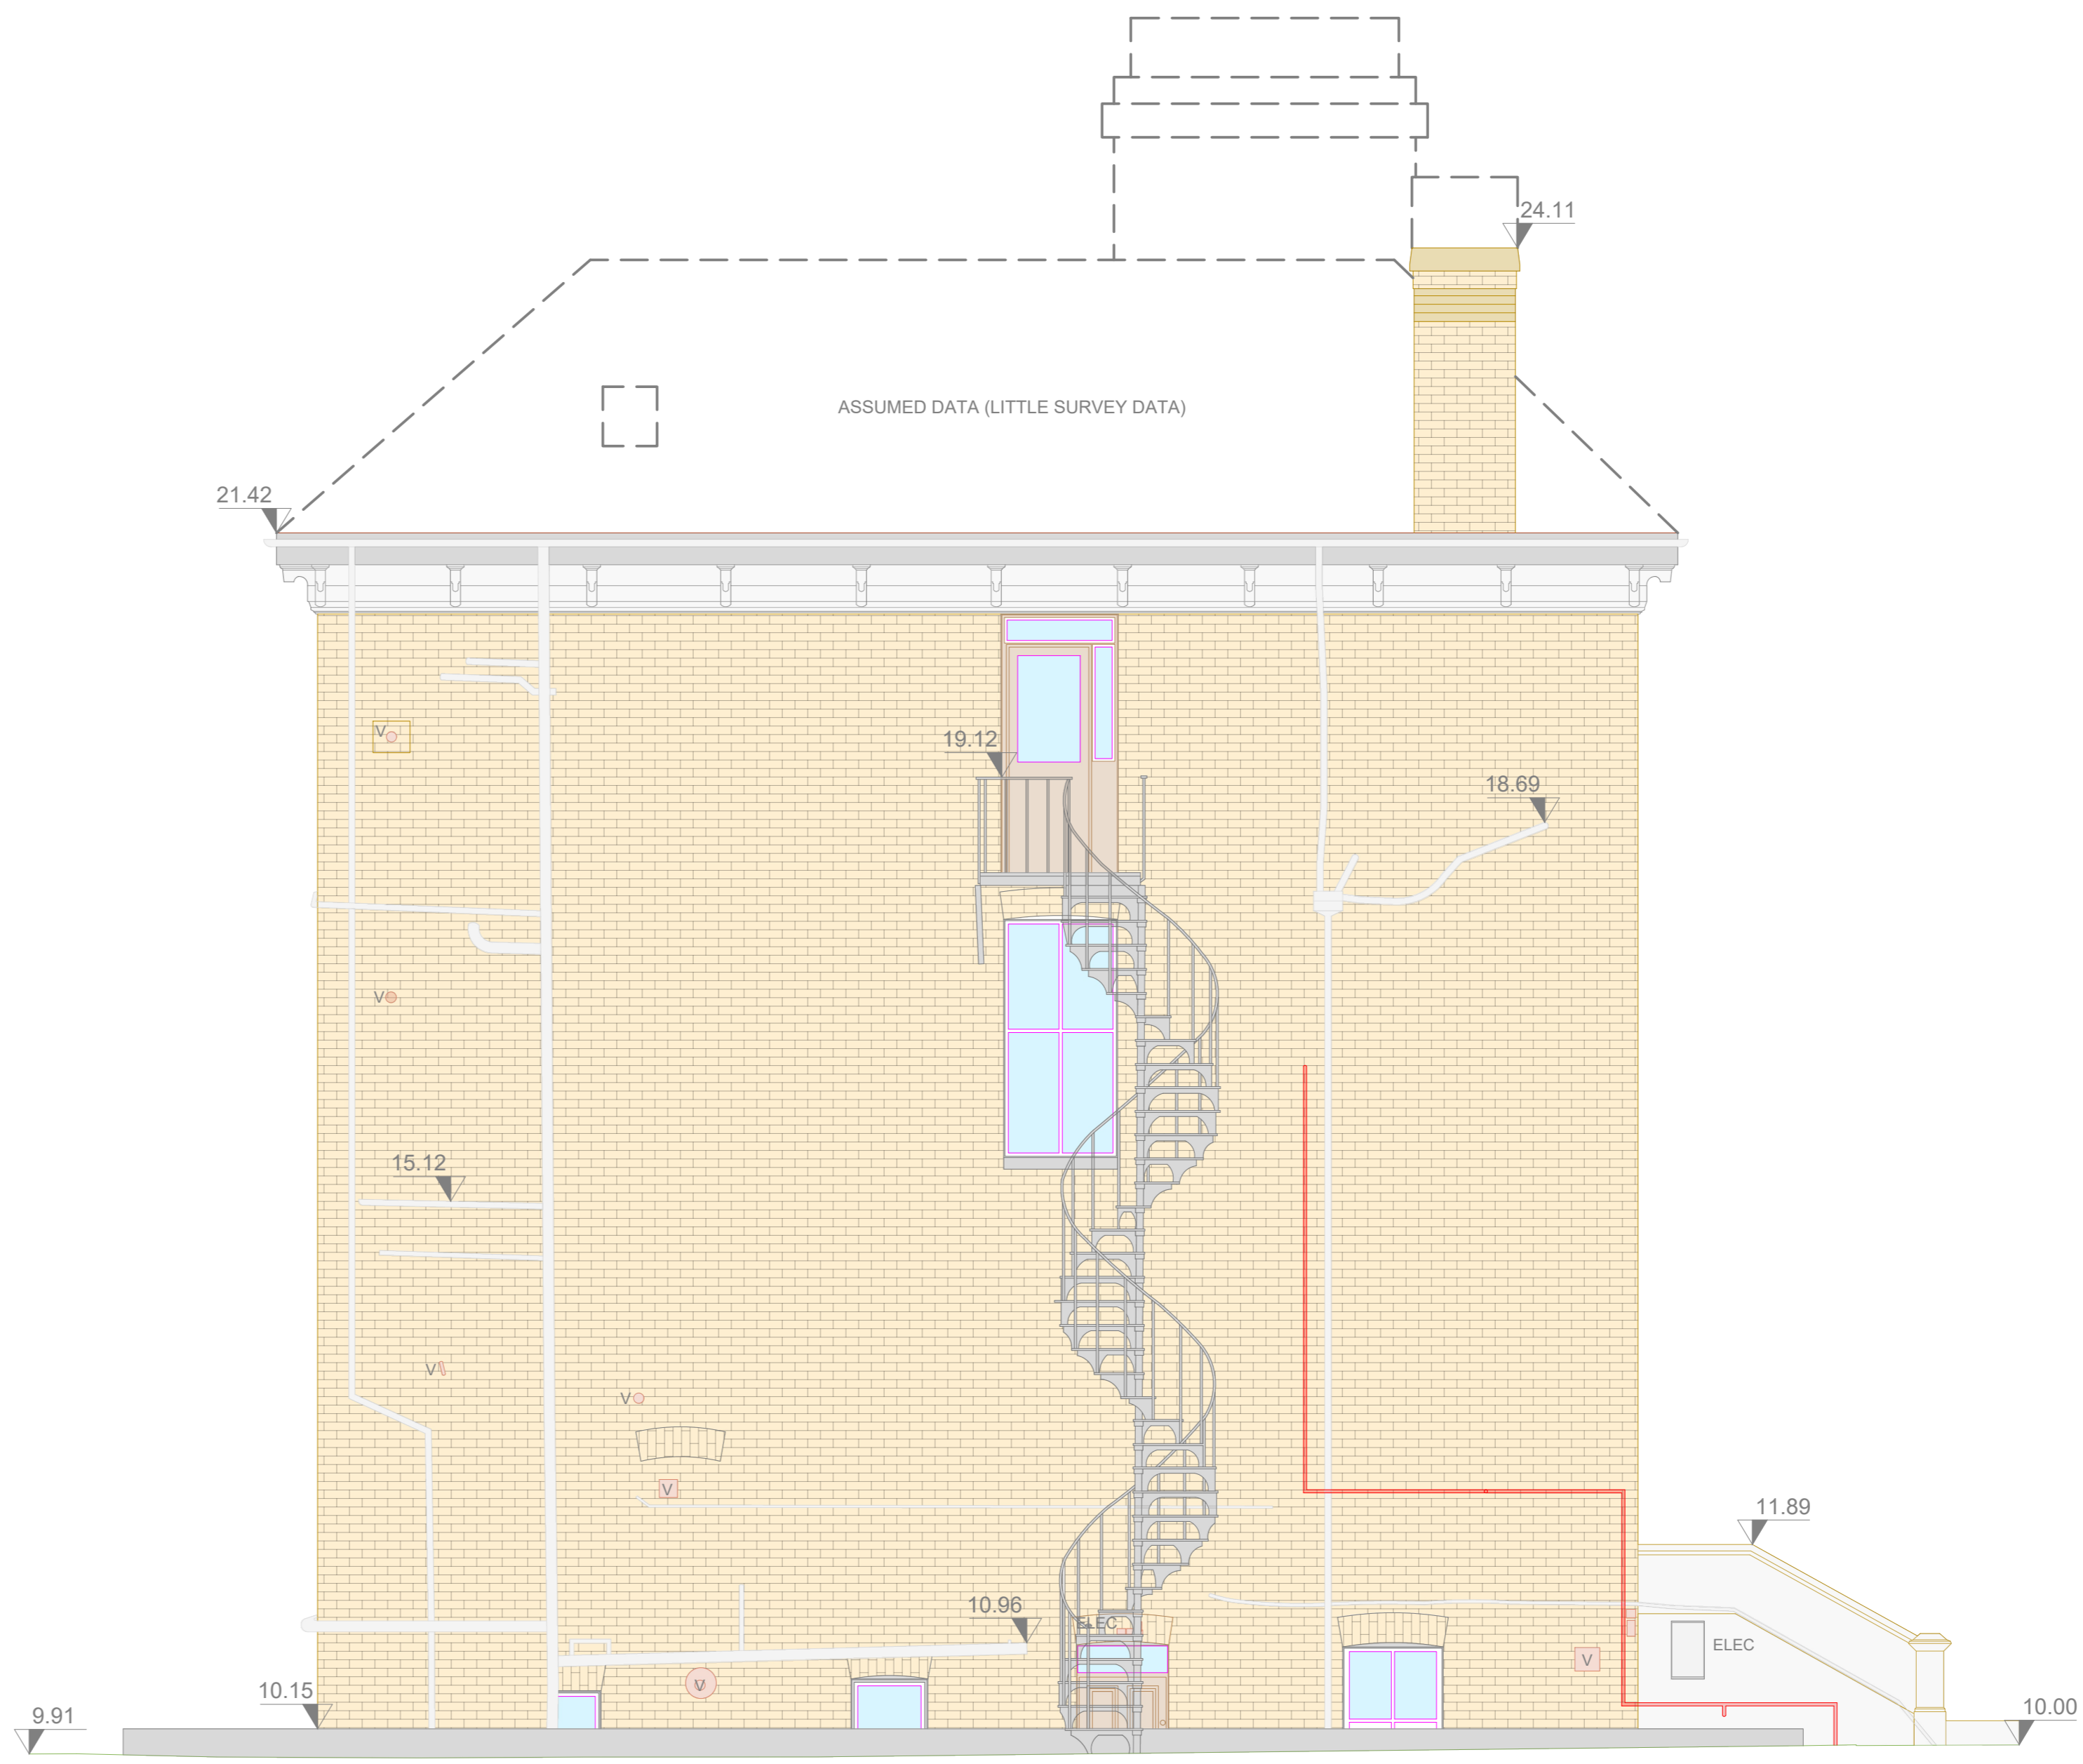

**Client:**  
Cadent Gas

**Location:**  
10 Cambridge Park, Twickenham, London, TW1 2PF

**Coords:** N/A

**Schema Name:**  
EP - 10 Cambridge Park, Twickenham, TW1 2PF

**Drawing Name:**  
Elevation Plan

**Drawing No:** 24000835\_PLN\_EL\_1.2

Rev	Date	Description
-	19.02.2024	First Issue

<b>Surveyed by &amp; Date:</b>	JM	13.02.2024
<b>Drawn:</b>	JM	
<b>Approved:</b>	CB-M	
<b>Sheet No:</b>	2 of 2	
<b>Sheet Size:</b>	A0	

Datum 7.00

Datum 7.00