



1800mm high yellow multi-stock brickwork.

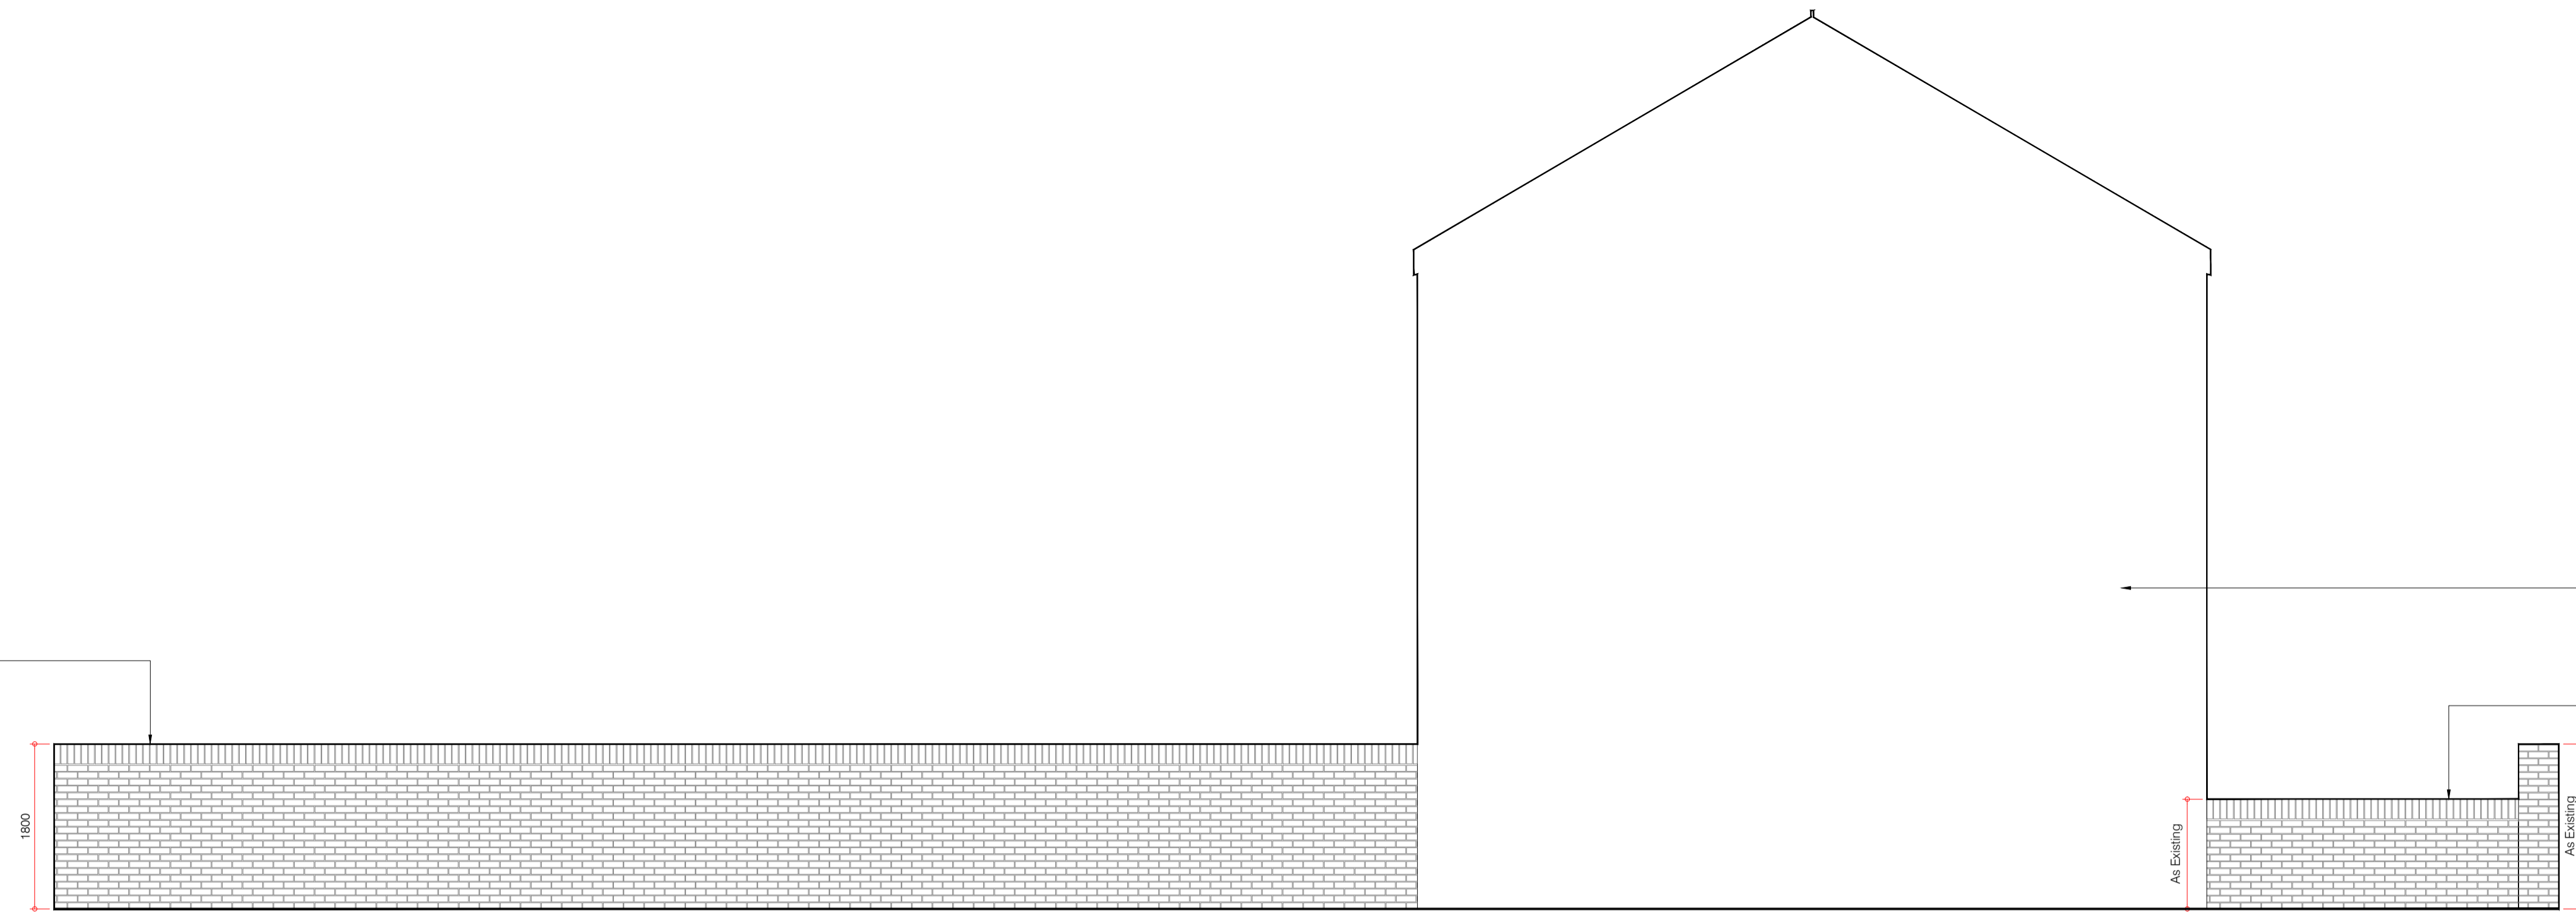

Existing neighbouring property forms part of the boundary wall. To be retained.

Existing front garden, yellow multi-stock brick boundary wall to be retained.

Boundary Wall 'B' Elevation, Scale 1:100@A3

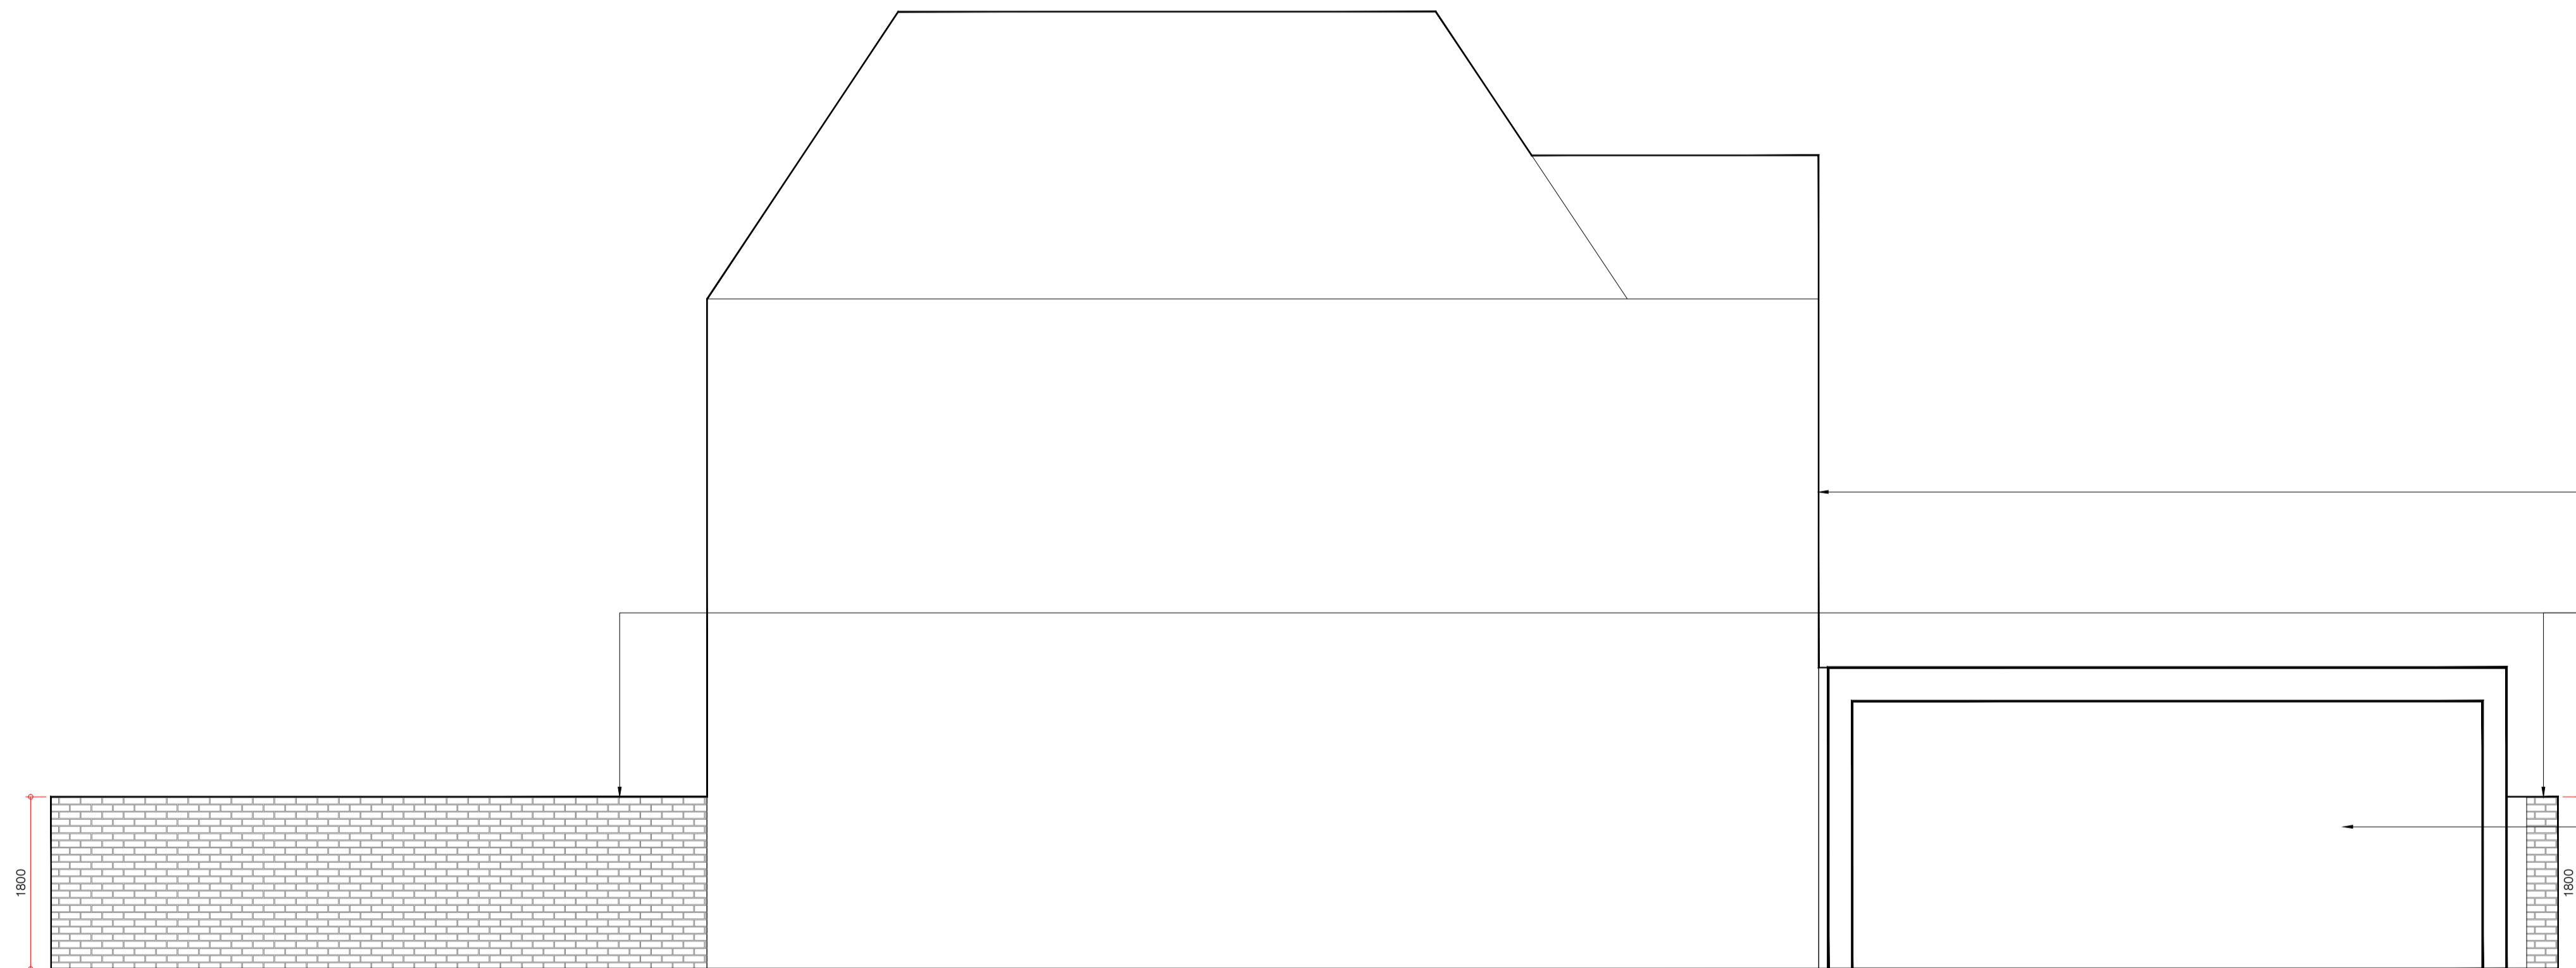


Existing property to the rear forms part of the boundary wall. To be retained.


1800mm high yellow multi-stock brickwork.

Rear wall to existing single storey outbuilding forms part of the boundary wall. To be retained.

Boundary Wall 'C' Elevation, Scale 1:100@A3

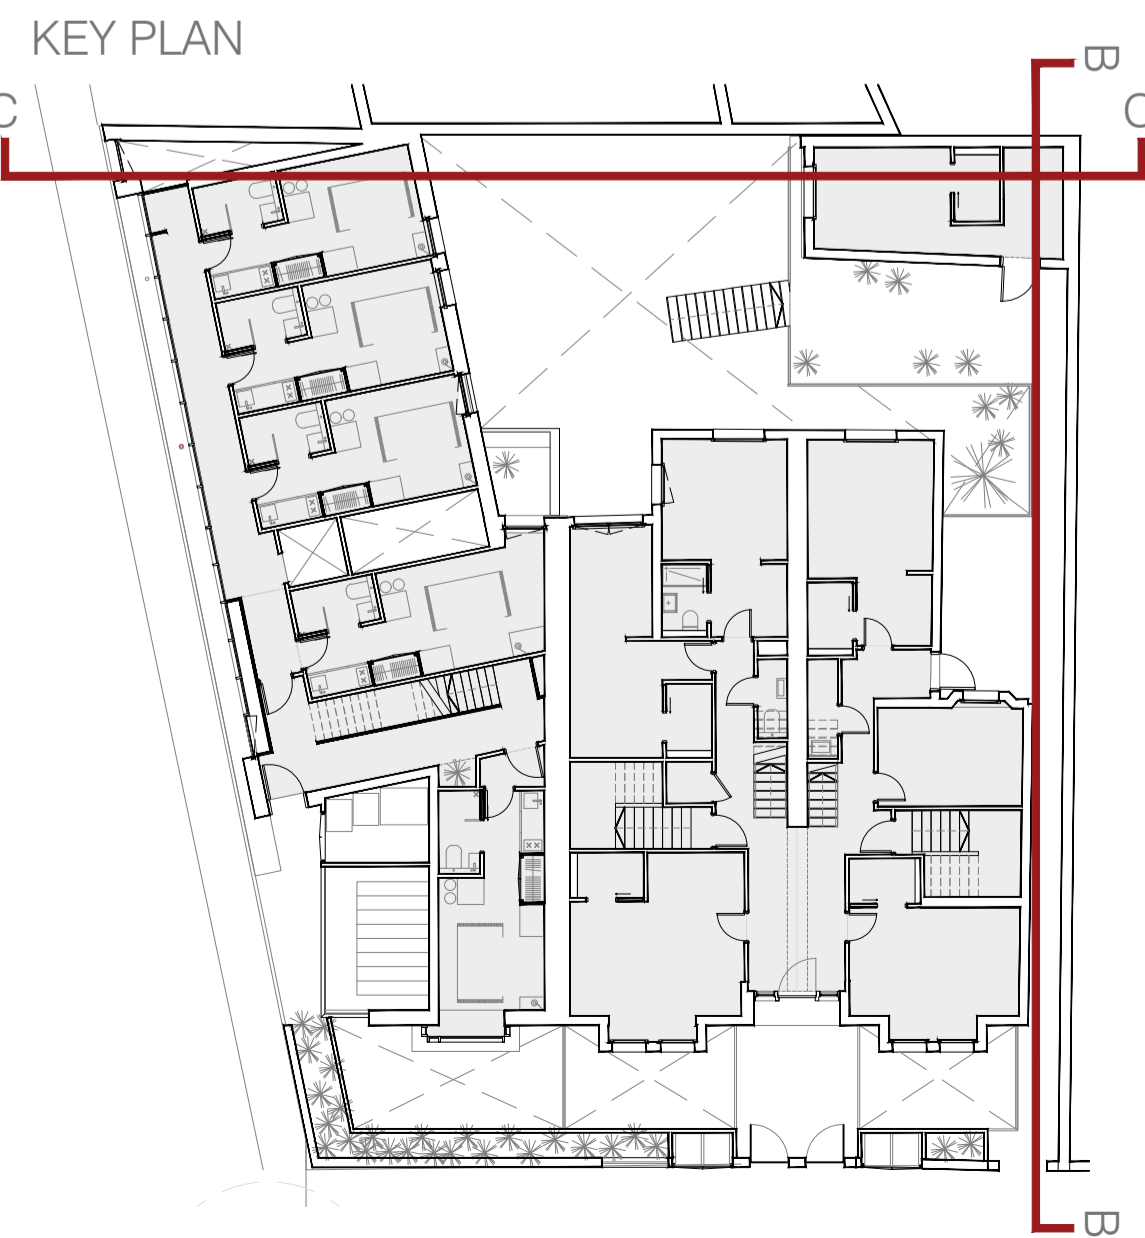

KEY PLAN

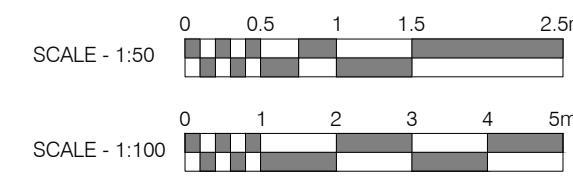

Do not scale this drawing. All dimensions must be checked on site. All rights reserved. No reproduction in any material form is permitted without consent.

Rev: Comments: By: Date:

PLANNING

Client: -

Project Title: 47A, 47 & 49 Lower Mortlake Road, Richmond

Drawing Title: Proposed Details
Boundary Wall Details - Boundary Walls B & C

Scale: 1:50 @A1/
1:100 @A3 Date: Jan 24 Drawn: JS Checked: KW

kyson
Studio

28 Scrutton Street
London
UK
EC2A 4RP

T: +44(0) 20 7247 2462
E: enquires@kyson.co.uk
W: www.kyson.co.uk

Project No.: 785-23 Drawing No.: 5001 Revision: