


0 0.5 1 1.5 2 2.5 5m
Scale 1:50

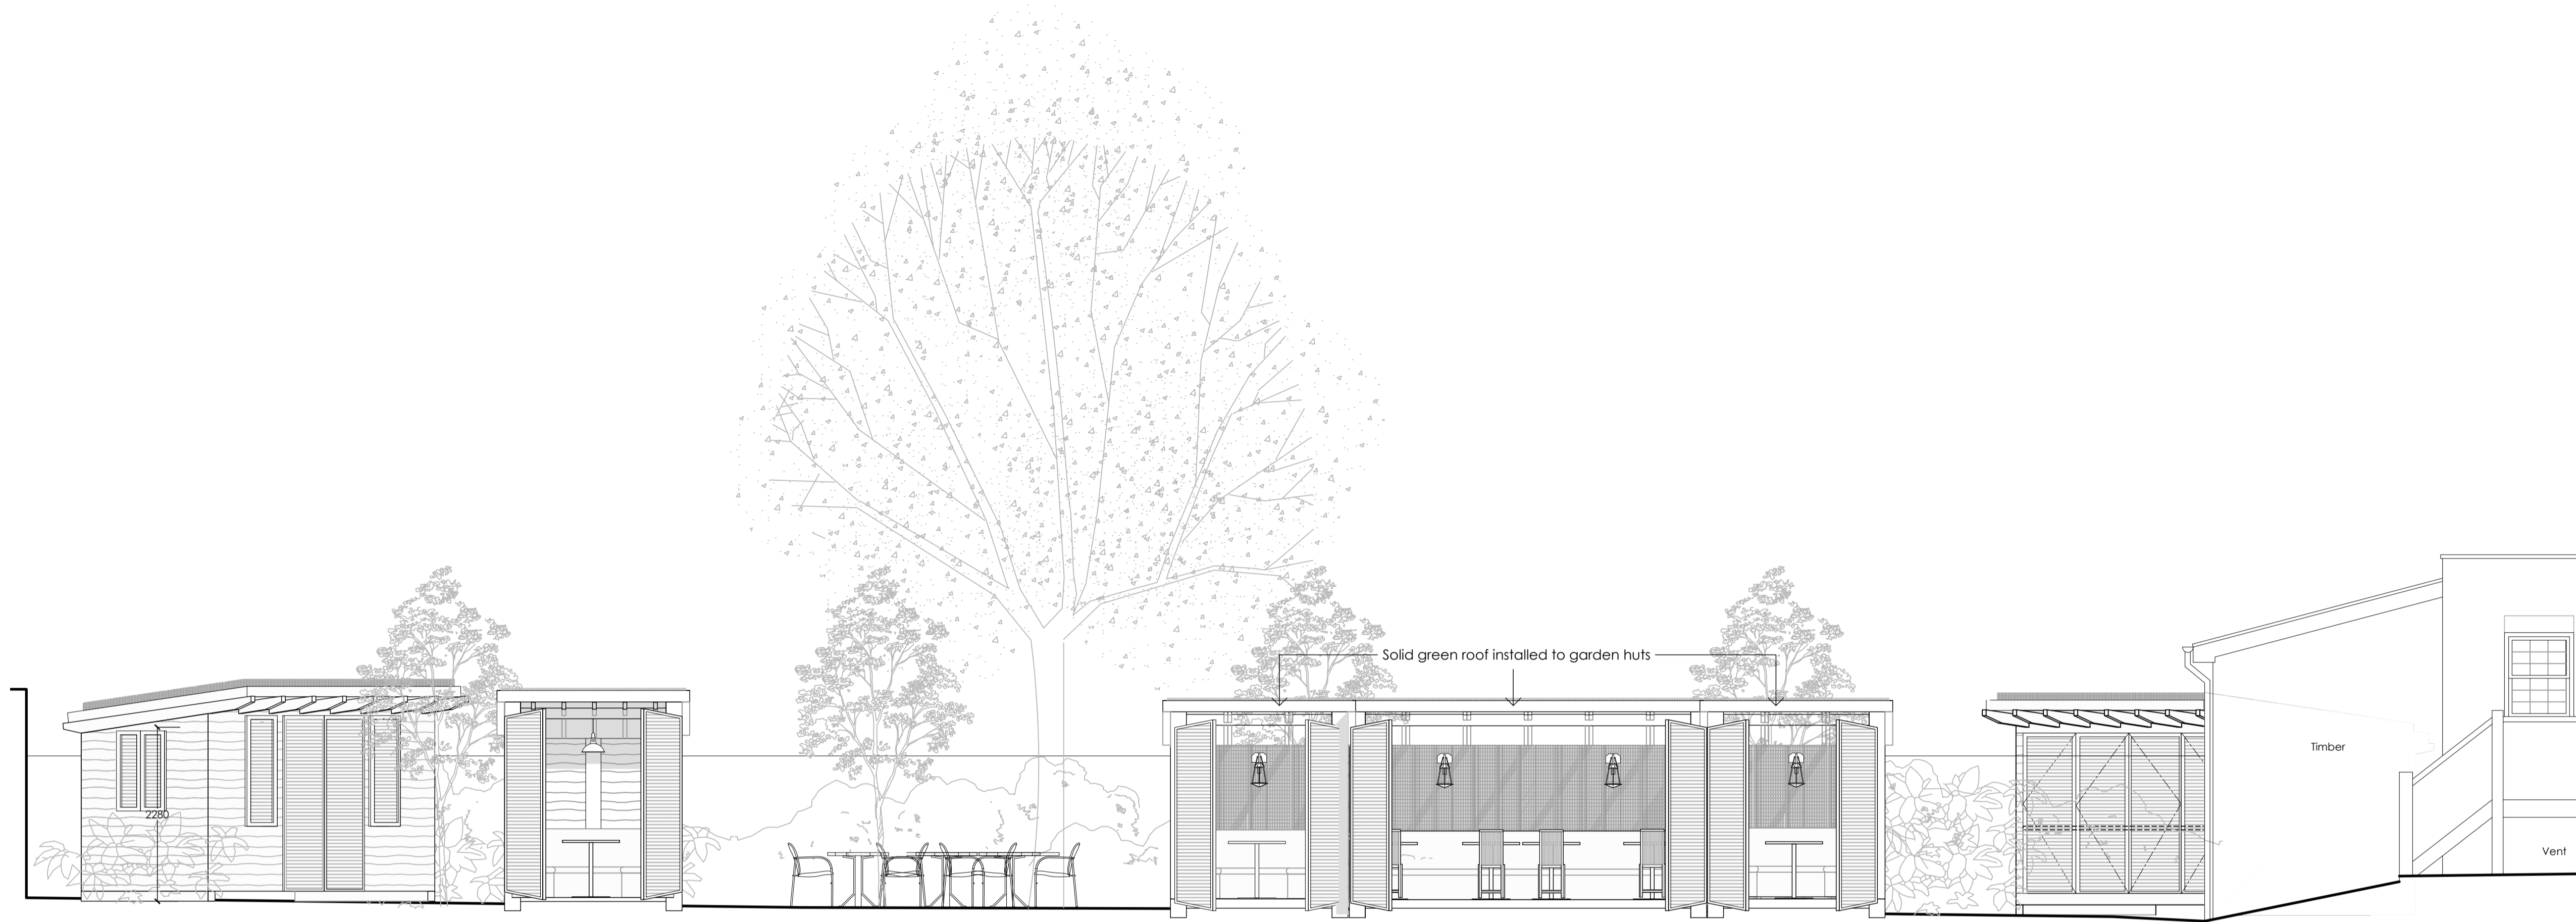

PROPOSED ELEVATION A-A
Scale 1:50



LOCATION PLAN
Scale 1:200

Issue
/-

PLANNING

Do not scale from this drawing. All dimensions are to be checked on site prior to manufacture & construction. Any discrepancies are to be relayed to KIRK NOLAN immediately.
© KIRK NOLAN 2021.

KIRK + NOLAN

www.kirknolan.com

Client
YOUNG & Co.s BREWERY

Project
Hare & Hounds
214-216 Upr Richmond Rd
London SW14 8AH

Drawing
Proposed Elevation

First Issue	Scale	Sheet Size	Drawn
Jun '24	1:50	A1	JT

Drawing No.	Rev
2420/2011	-