

General notes

1. This information is confidential and the copyright of Anomaly.
2. Anomaly accepts no liability for use of this drawing by parties other than the party for whom it was prepared or for purposes other than that which is stated on the issue sheet. It shall not be disclosed or passed to any other party in any form in whole or part without Anomaly's express permission in writing nor should any other party place reliance upon it.
3. Where data is supplied electronically, it is for convenience only. The original information is the printed or controlled copy which will be supplied on request.
4. All dimensions are in millimetres. No dimensions or other information shall be inferred from the electronic data unless specifically stated on the printed or controlled copy. Where dimensions are not given, drawings must not be scaled and the matter should be referred back to Anomaly.
5. This drawing should be read in conjunction with all other project information, produced by Anomaly and others. In the event of any conflict between the information contained on this drawing and in any other project document, drawings, specifications, schedules etc. the matter must be referred back to Anomaly for clarification.
6. All dimensions and conditions are to be checked on site by the contractor prior to preparing designs, drawings, calculations etc. or commencing any work. The contractor is responsible for checking that there is no conflict between site dimensions and drawn dimensions.


Key plan





Drawing key



**1 Existing Elevation - North**  
1 : 100

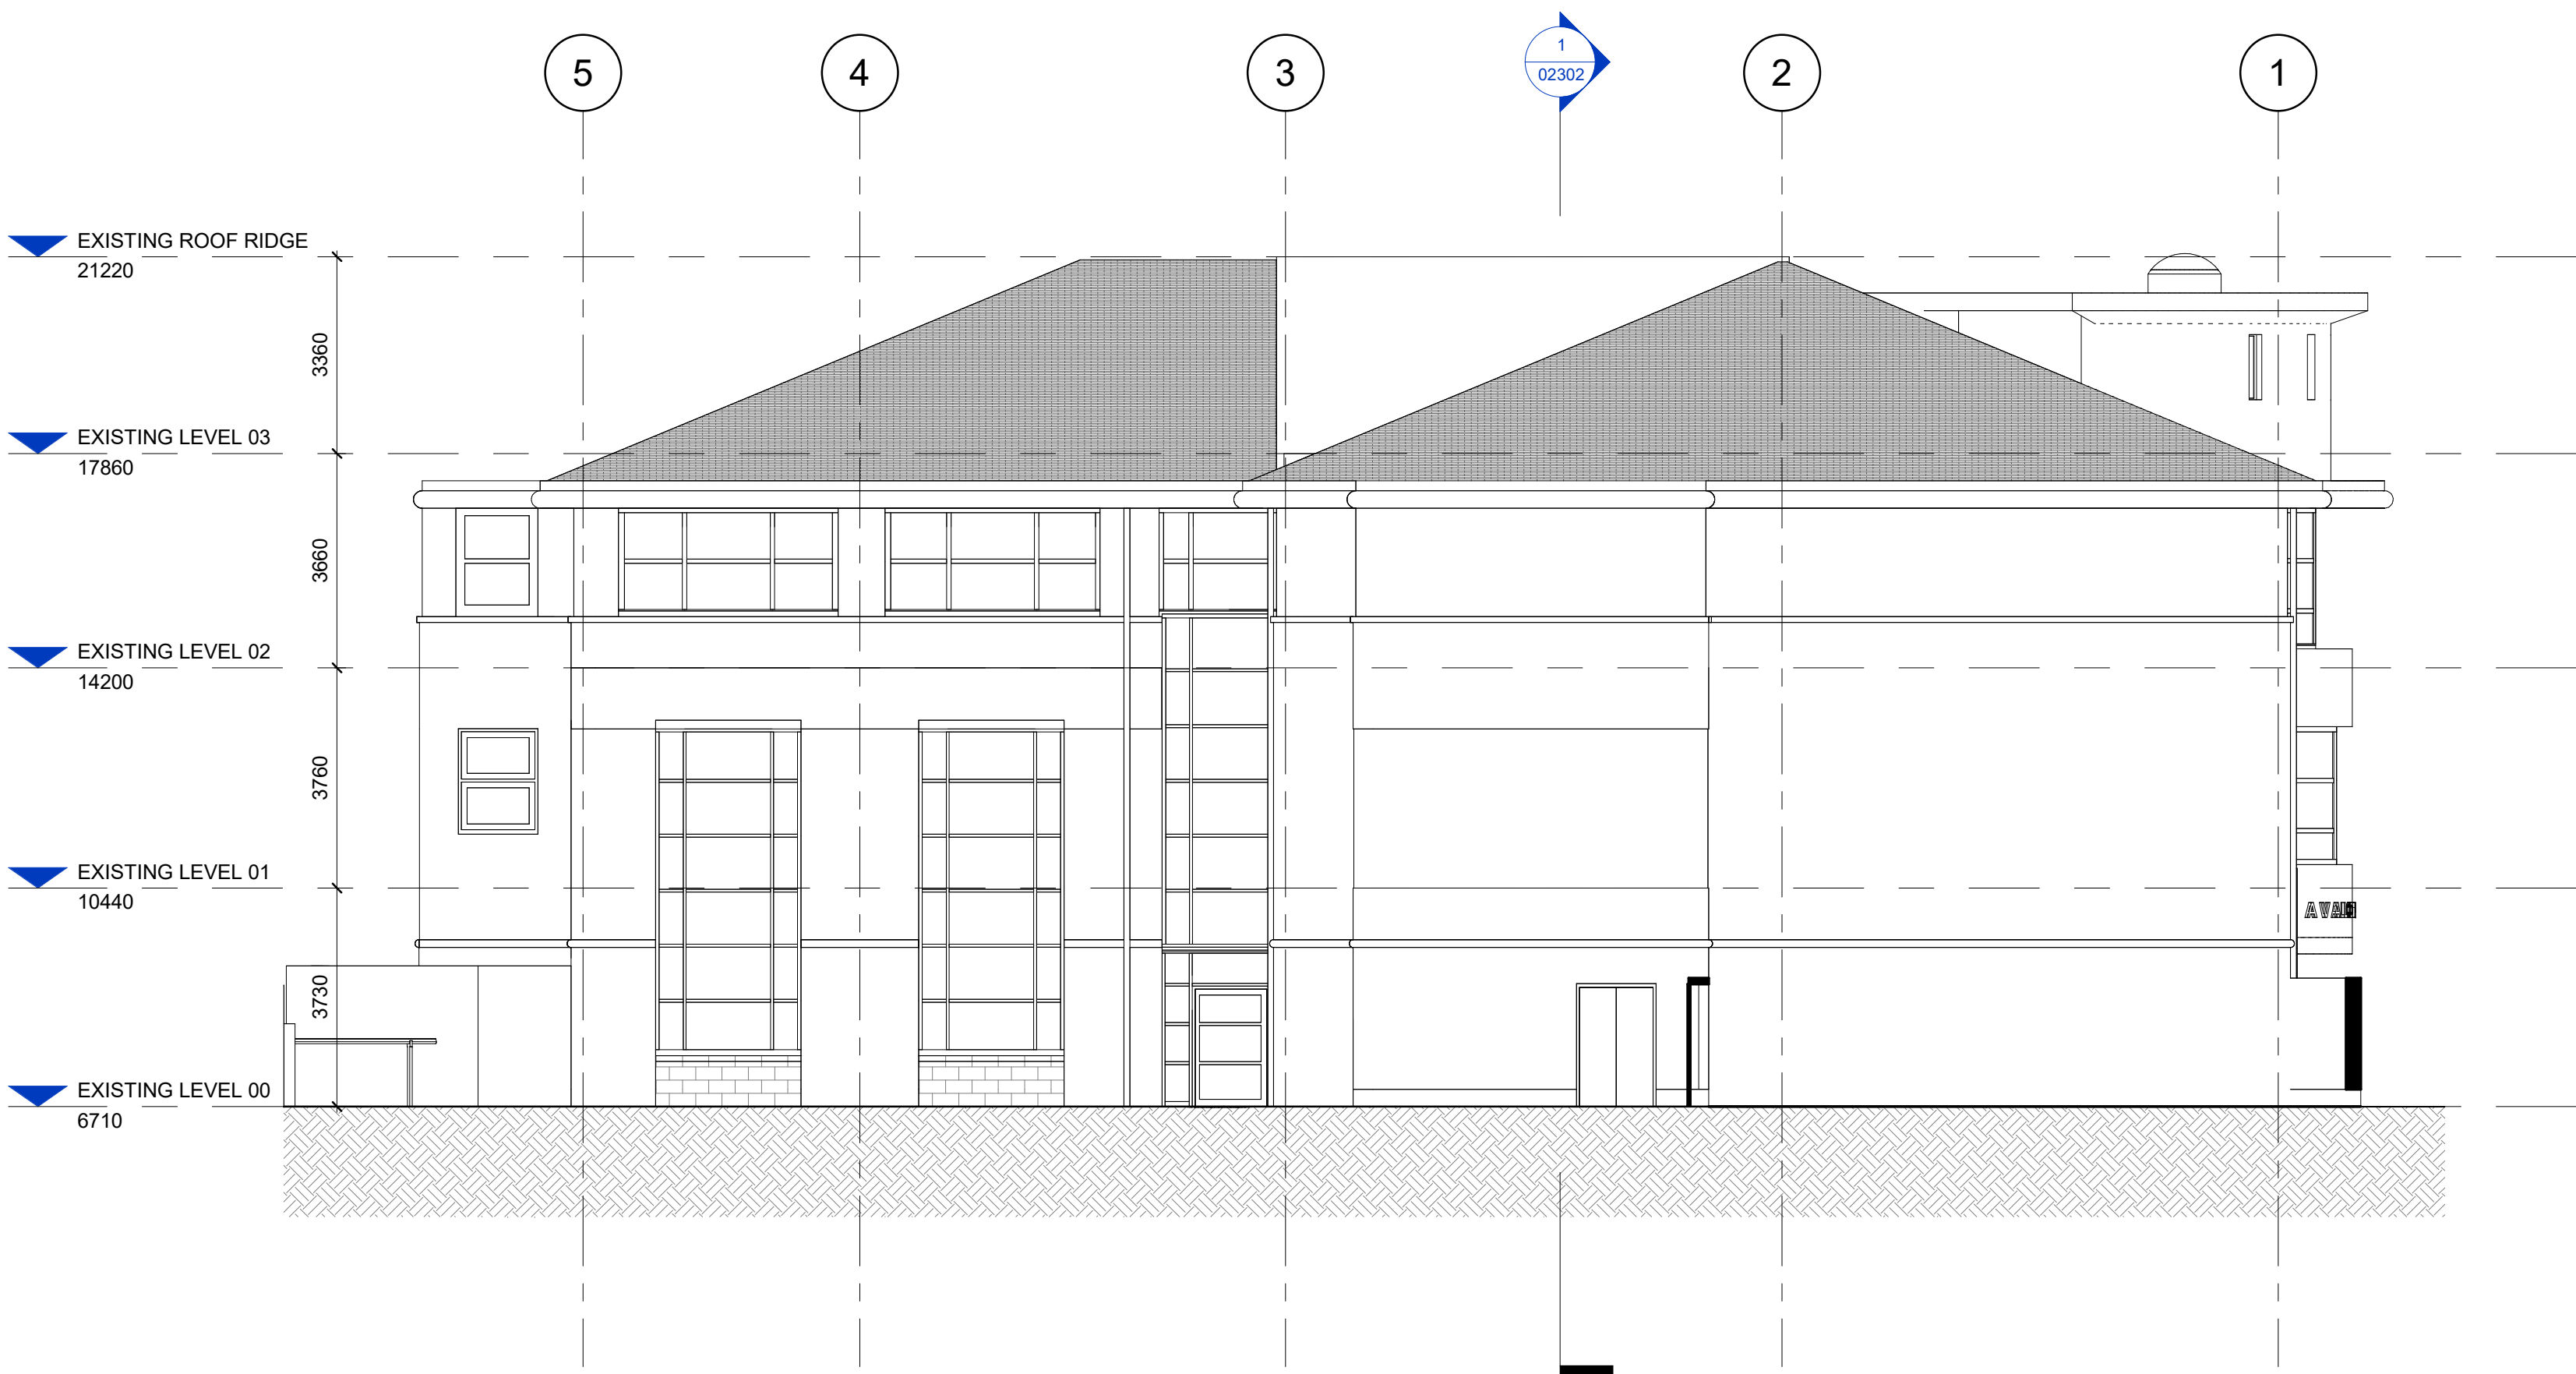

**2 Existing Elevation - East**  
1 : 100

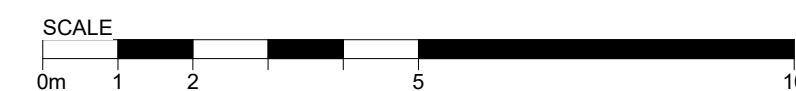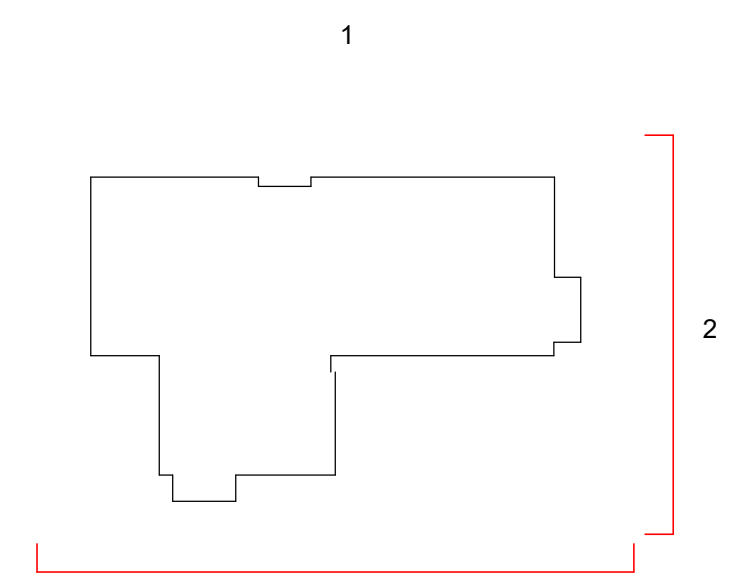

S2	P1	31.05.24	Planning
Status	Revision	Date	Description
AM / KS / JL	JL / KS	DL / KS	AM
Designed by	Drawn by	Checked by	Approved by

Architect  
**ANOMALY**  
 Morelands, 5-23 Old Street  
 London EC1 V9HL  
 +44 (0) 20 7054 1145  
 hello@anomaly.london  
 www.anomaly.london

Client  
**BARINGS**  
 20 Old Bailey,  
 London EC4M 7AN

Project  
**Avalon House**  
 72 Lower Mortlake Rd,  
 Richmond, TW9 2JY

Drawing title  
**Existing Elevations - North & East**

Job number      Sheet size      Scale @ A1  
 143                      A1                      1 : 100

Project stage  
**PLANNING**

Drawing number  
**143-ANO-P0-XX-DR-A-02401**