


This drawing is to be read in conjunction with all relevant architects, engineers and specialists drawings and specifications.

Do not scale from this drawing.

LEGEND

	PROPOSED BLUE ROOF AREA
	PROPOSED CATCHMENT AREA
	SITE BOUNDARY
	EXTENT OF WORKS BOUNDARY

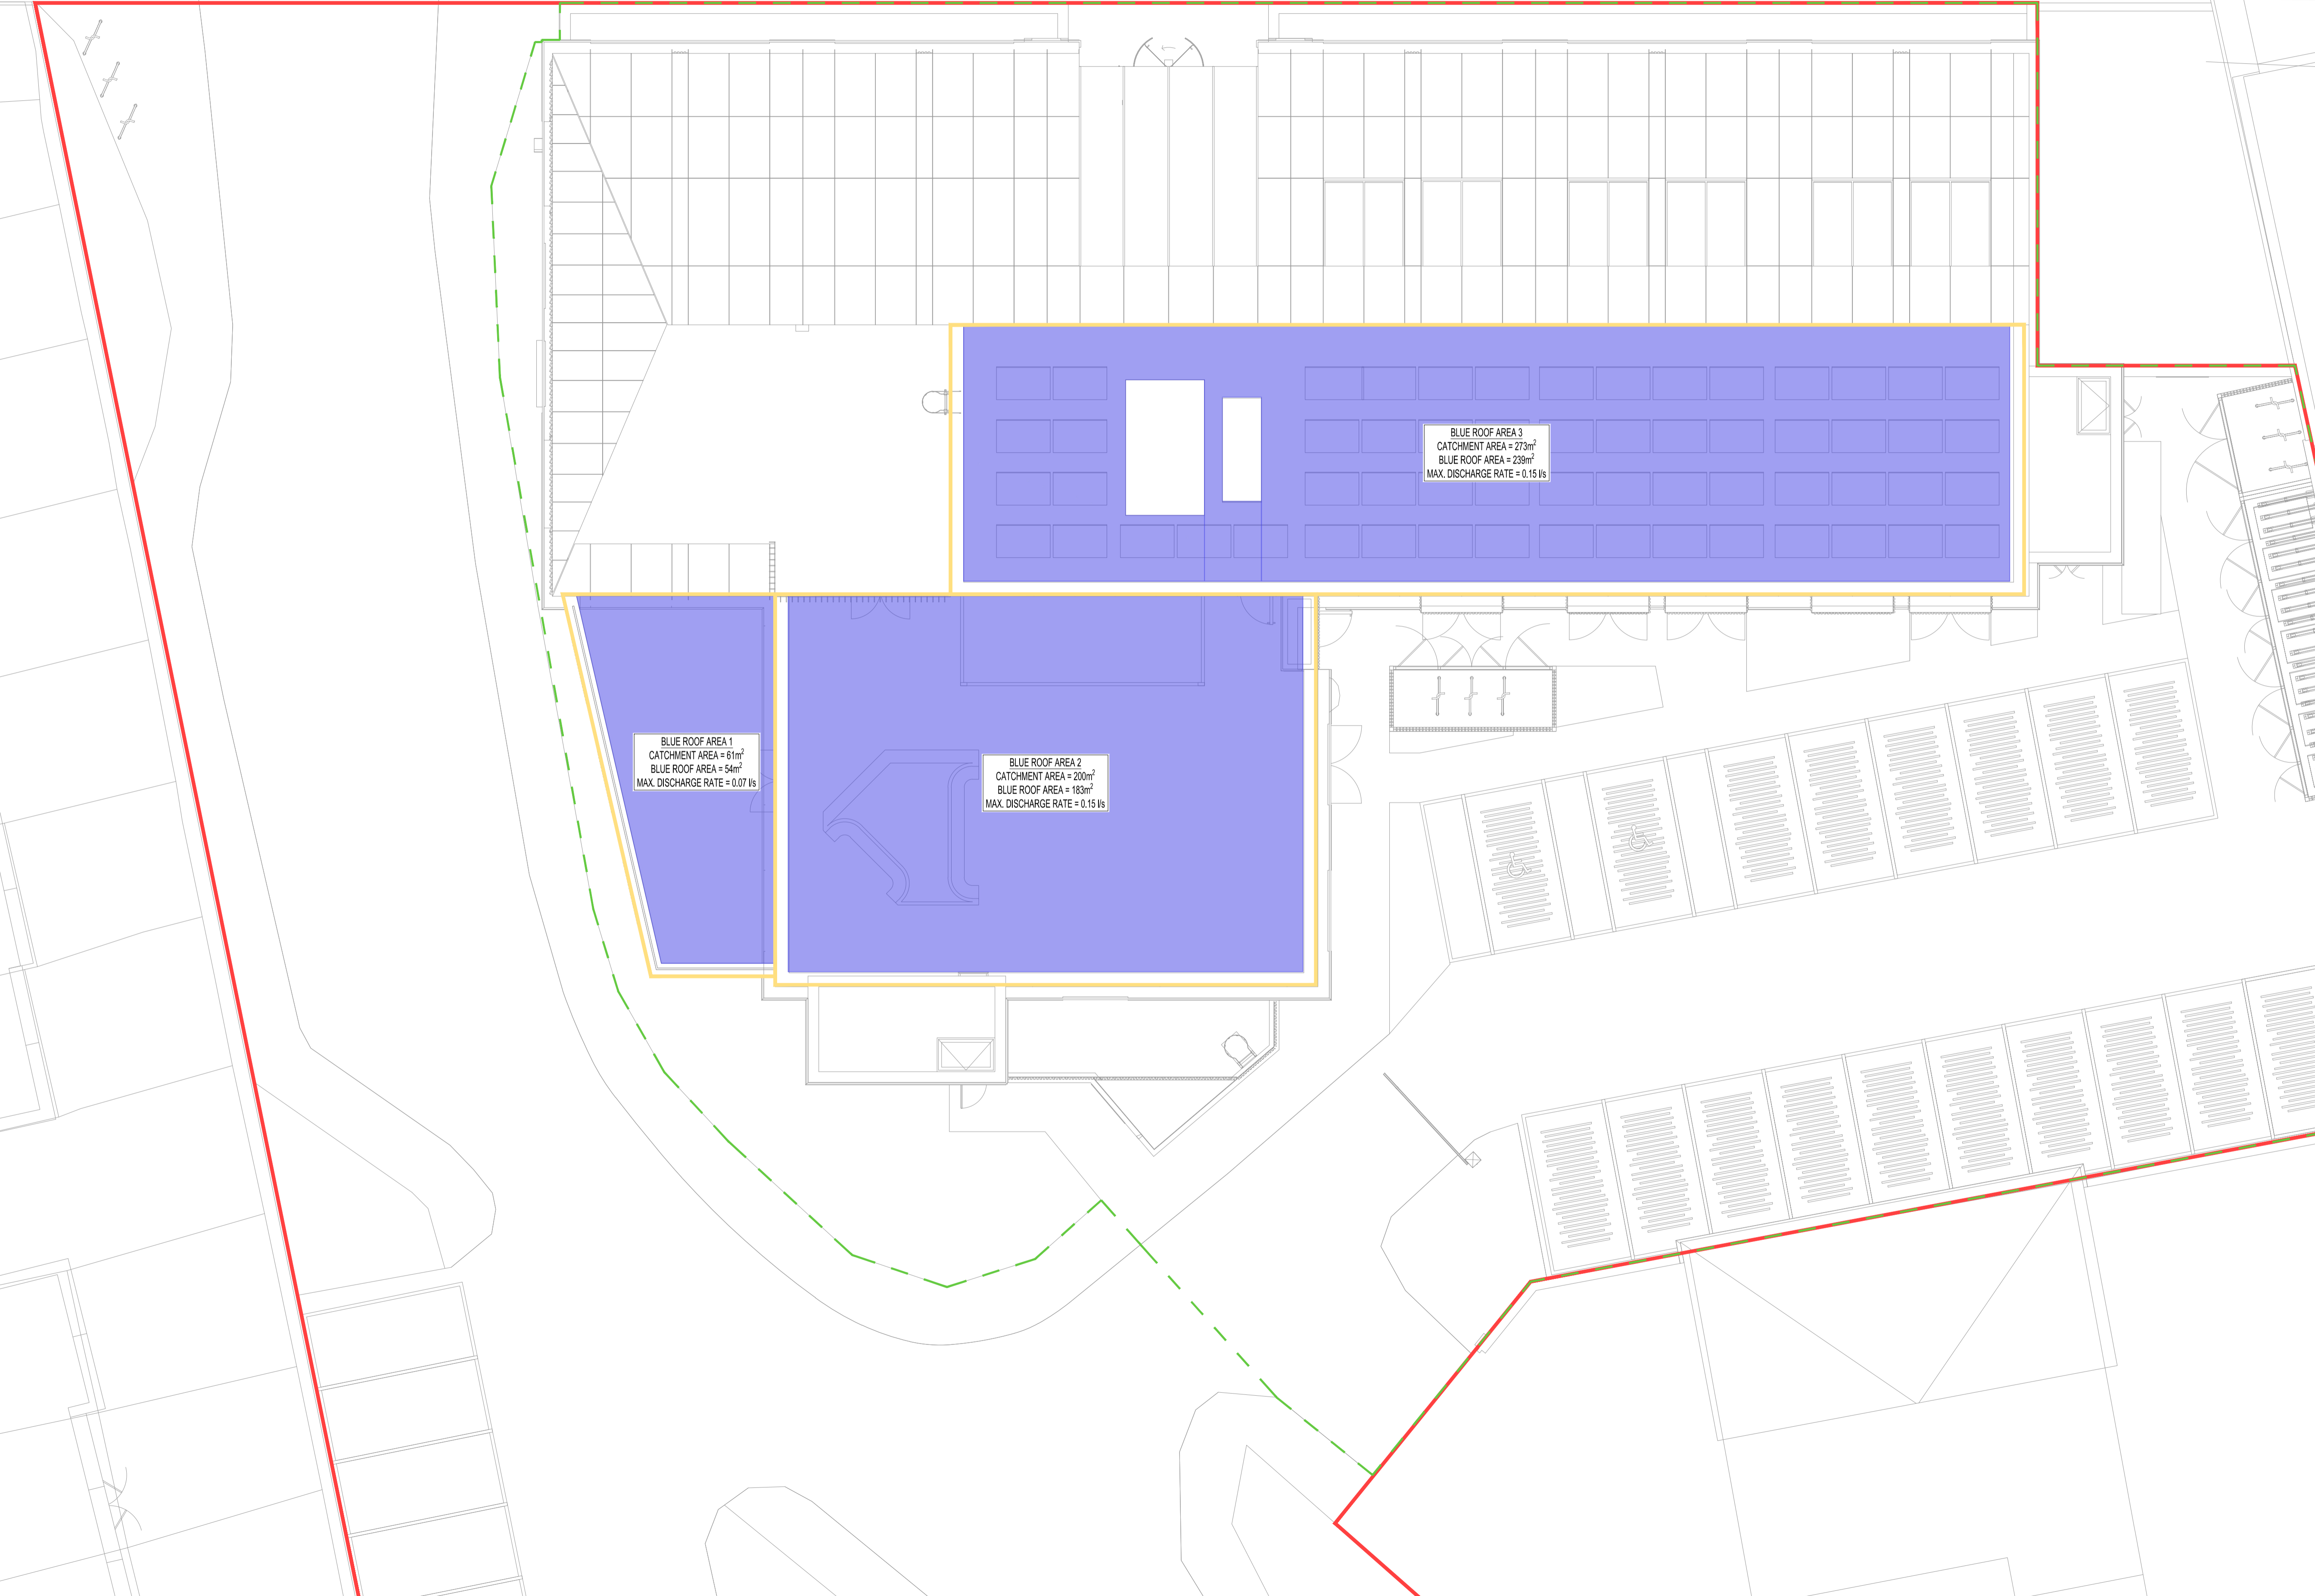

BLUE ROOF AREA 1  
 CATCHMENT AREA = 61m<sup>2</sup>  
 BLUE ROOF AREA = 64m<sup>2</sup>  
 MAX. DISCHARGE RATE = 0.07 l/s

BLUE ROOF AREA 2  
 CATCHMENT AREA = 200m<sup>2</sup>  
 BLUE ROOF AREA = 183m<sup>2</sup>  
 MAX. DISCHARGE RATE = 0.15 l/s

BLUE ROOF AREA 3  
 CATCHMENT AREA = 273m<sup>2</sup>  
 BLUE ROOF AREA = 239m<sup>2</sup>  
 MAX. DISCHARGE RATE = 0.15 l/s

**NOT FOR CONSTRUCTION**

P2	S2	31.05.24	RBA	KTr	Issued For Planning
P1	S2	24.05.24	RBA	KTr	Draft Issue For Planning
rev	no.	date	by	chk	description

**elliottwood** | engineering  
 a better society

Elliott Wood Partnership Ltd  
 Central London • Wimbledon • Nottingham  
 Consulting Structural and Civil Engineers  
 (020) 7499 5888 • [elliottwood.co.uk](http://elliottwood.co.uk)

Project  
**Avalon House**  
 72 Lower Mortlake Road  
 Richmond-upon-Thames  
 London, TW9 2JY

Drawing title  
**Proposed Blue Roof Areas**

Scale (s)	Date	Drawn					
1:100@ A1; 1:200@ A3	May 2024	RBA					
Drawing status	Status	Revision					
<b>Preliminary</b>	S2	P2					
Project no.	Originator	Zone	Level	Type	Role	File	Drawn no.
2230479	-EWP	-ZZ	-RF	-DR	-C	-00001	