


**1 Roof Level**  
1 : 50



**2 Grass Level**  
1 : 50

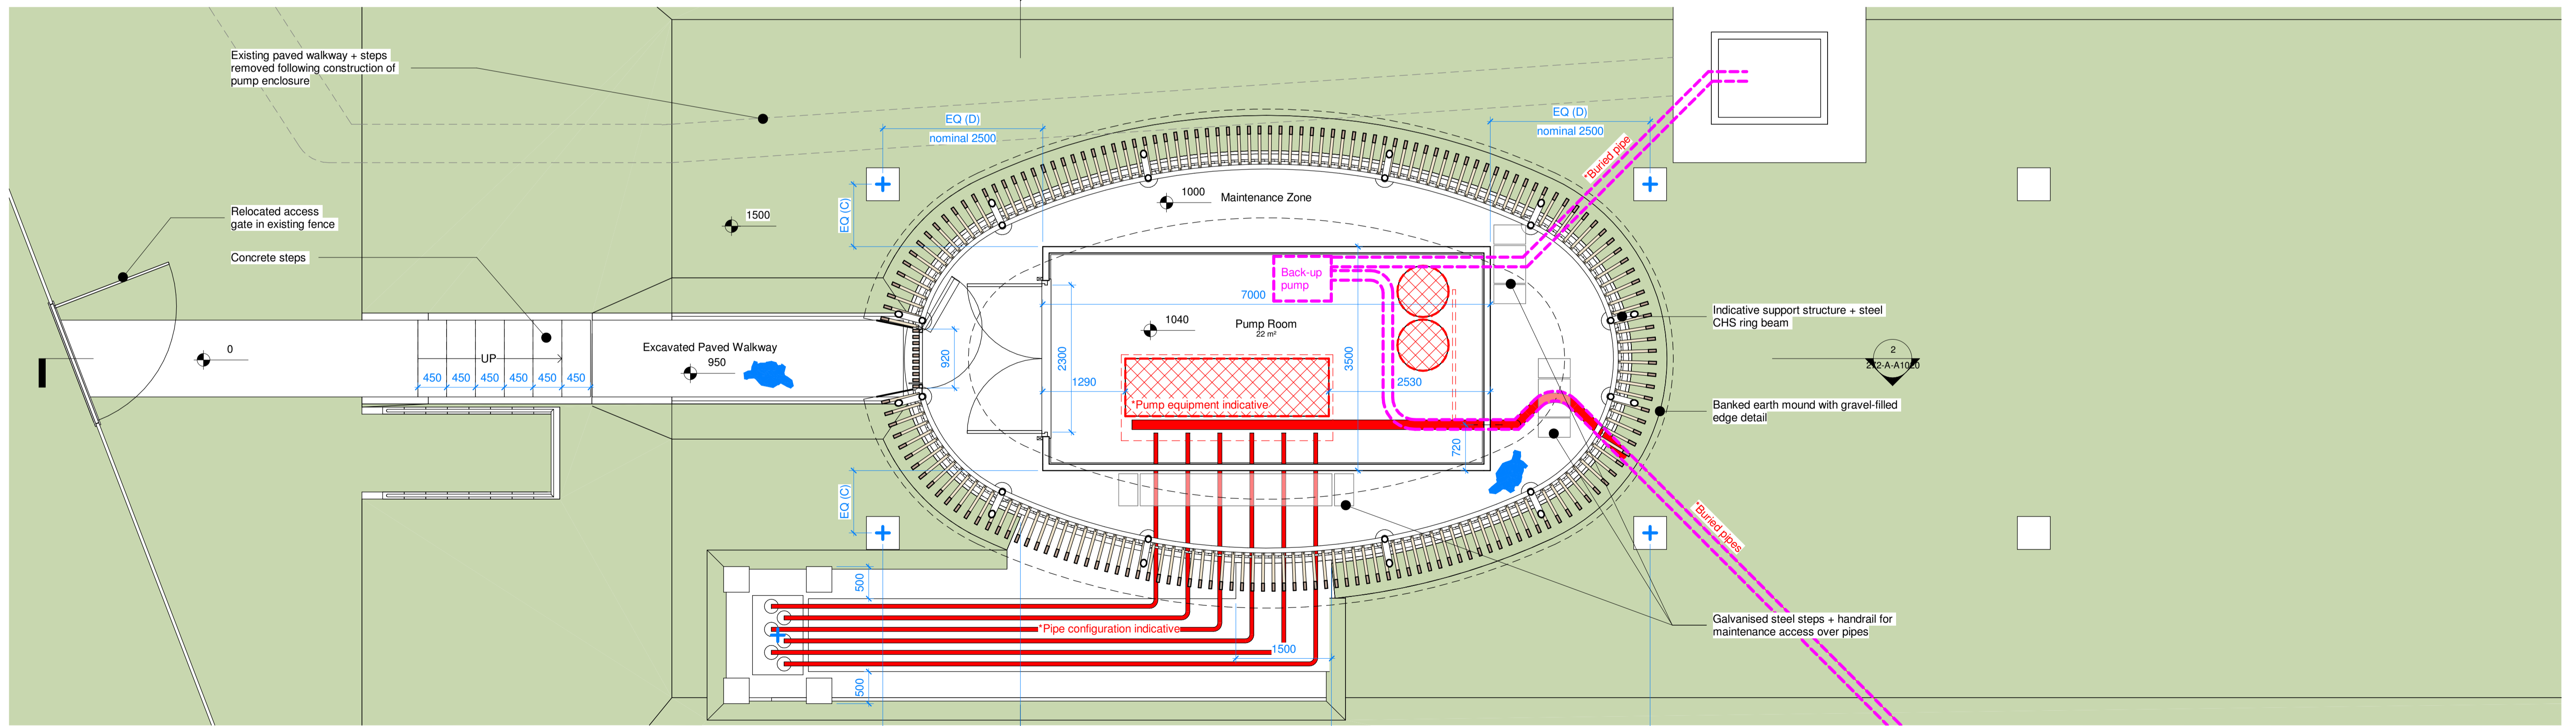

Consultant Team  
 Hugh Broughton Architects  
 Architect  
 Stantec  
 Structural, Civil, and Services Engineers + Principle Designer  
 Firmingers  
 Quantity Surveyor  
 Planning Lab  
 Planning Consultant

Client  
**Kew** Royal Botanic Gardens  
 Originator  
**HUGHBROUGHTONARCHITECTS**

Notes  
 Revisions  
 1 Planning Application 15.08.2023  
 2 Planning Amendment 12.06.2024

DRAWN SMC  
 DESIGNED HBA  
 CHECKED HB  
 APPROVED HB

Project  
 Irrigation Pump Set Replacement  
 Royal Botanic Gardens, Kew  
 Sheet  
 Proposed Plans  
 SCALE @ A1= 1 : 50

IF THERE ARE ANY DISCREPANCIES IN THE DOCUMENTS PLEASE SEEK CLARIFICATION BEFORE PROCEEDING WITH ANY WORK. CONTRACTOR MUST VERIFY ALL DIMENSIONS ON SITE BEFORE COMMENCING ANY WORK. COPYRIGHT © HUGH BROUGHTON ARCHITECTS

Drawing Number 272-A-A1010  
 Revision 2