



Items to be removed / demolished

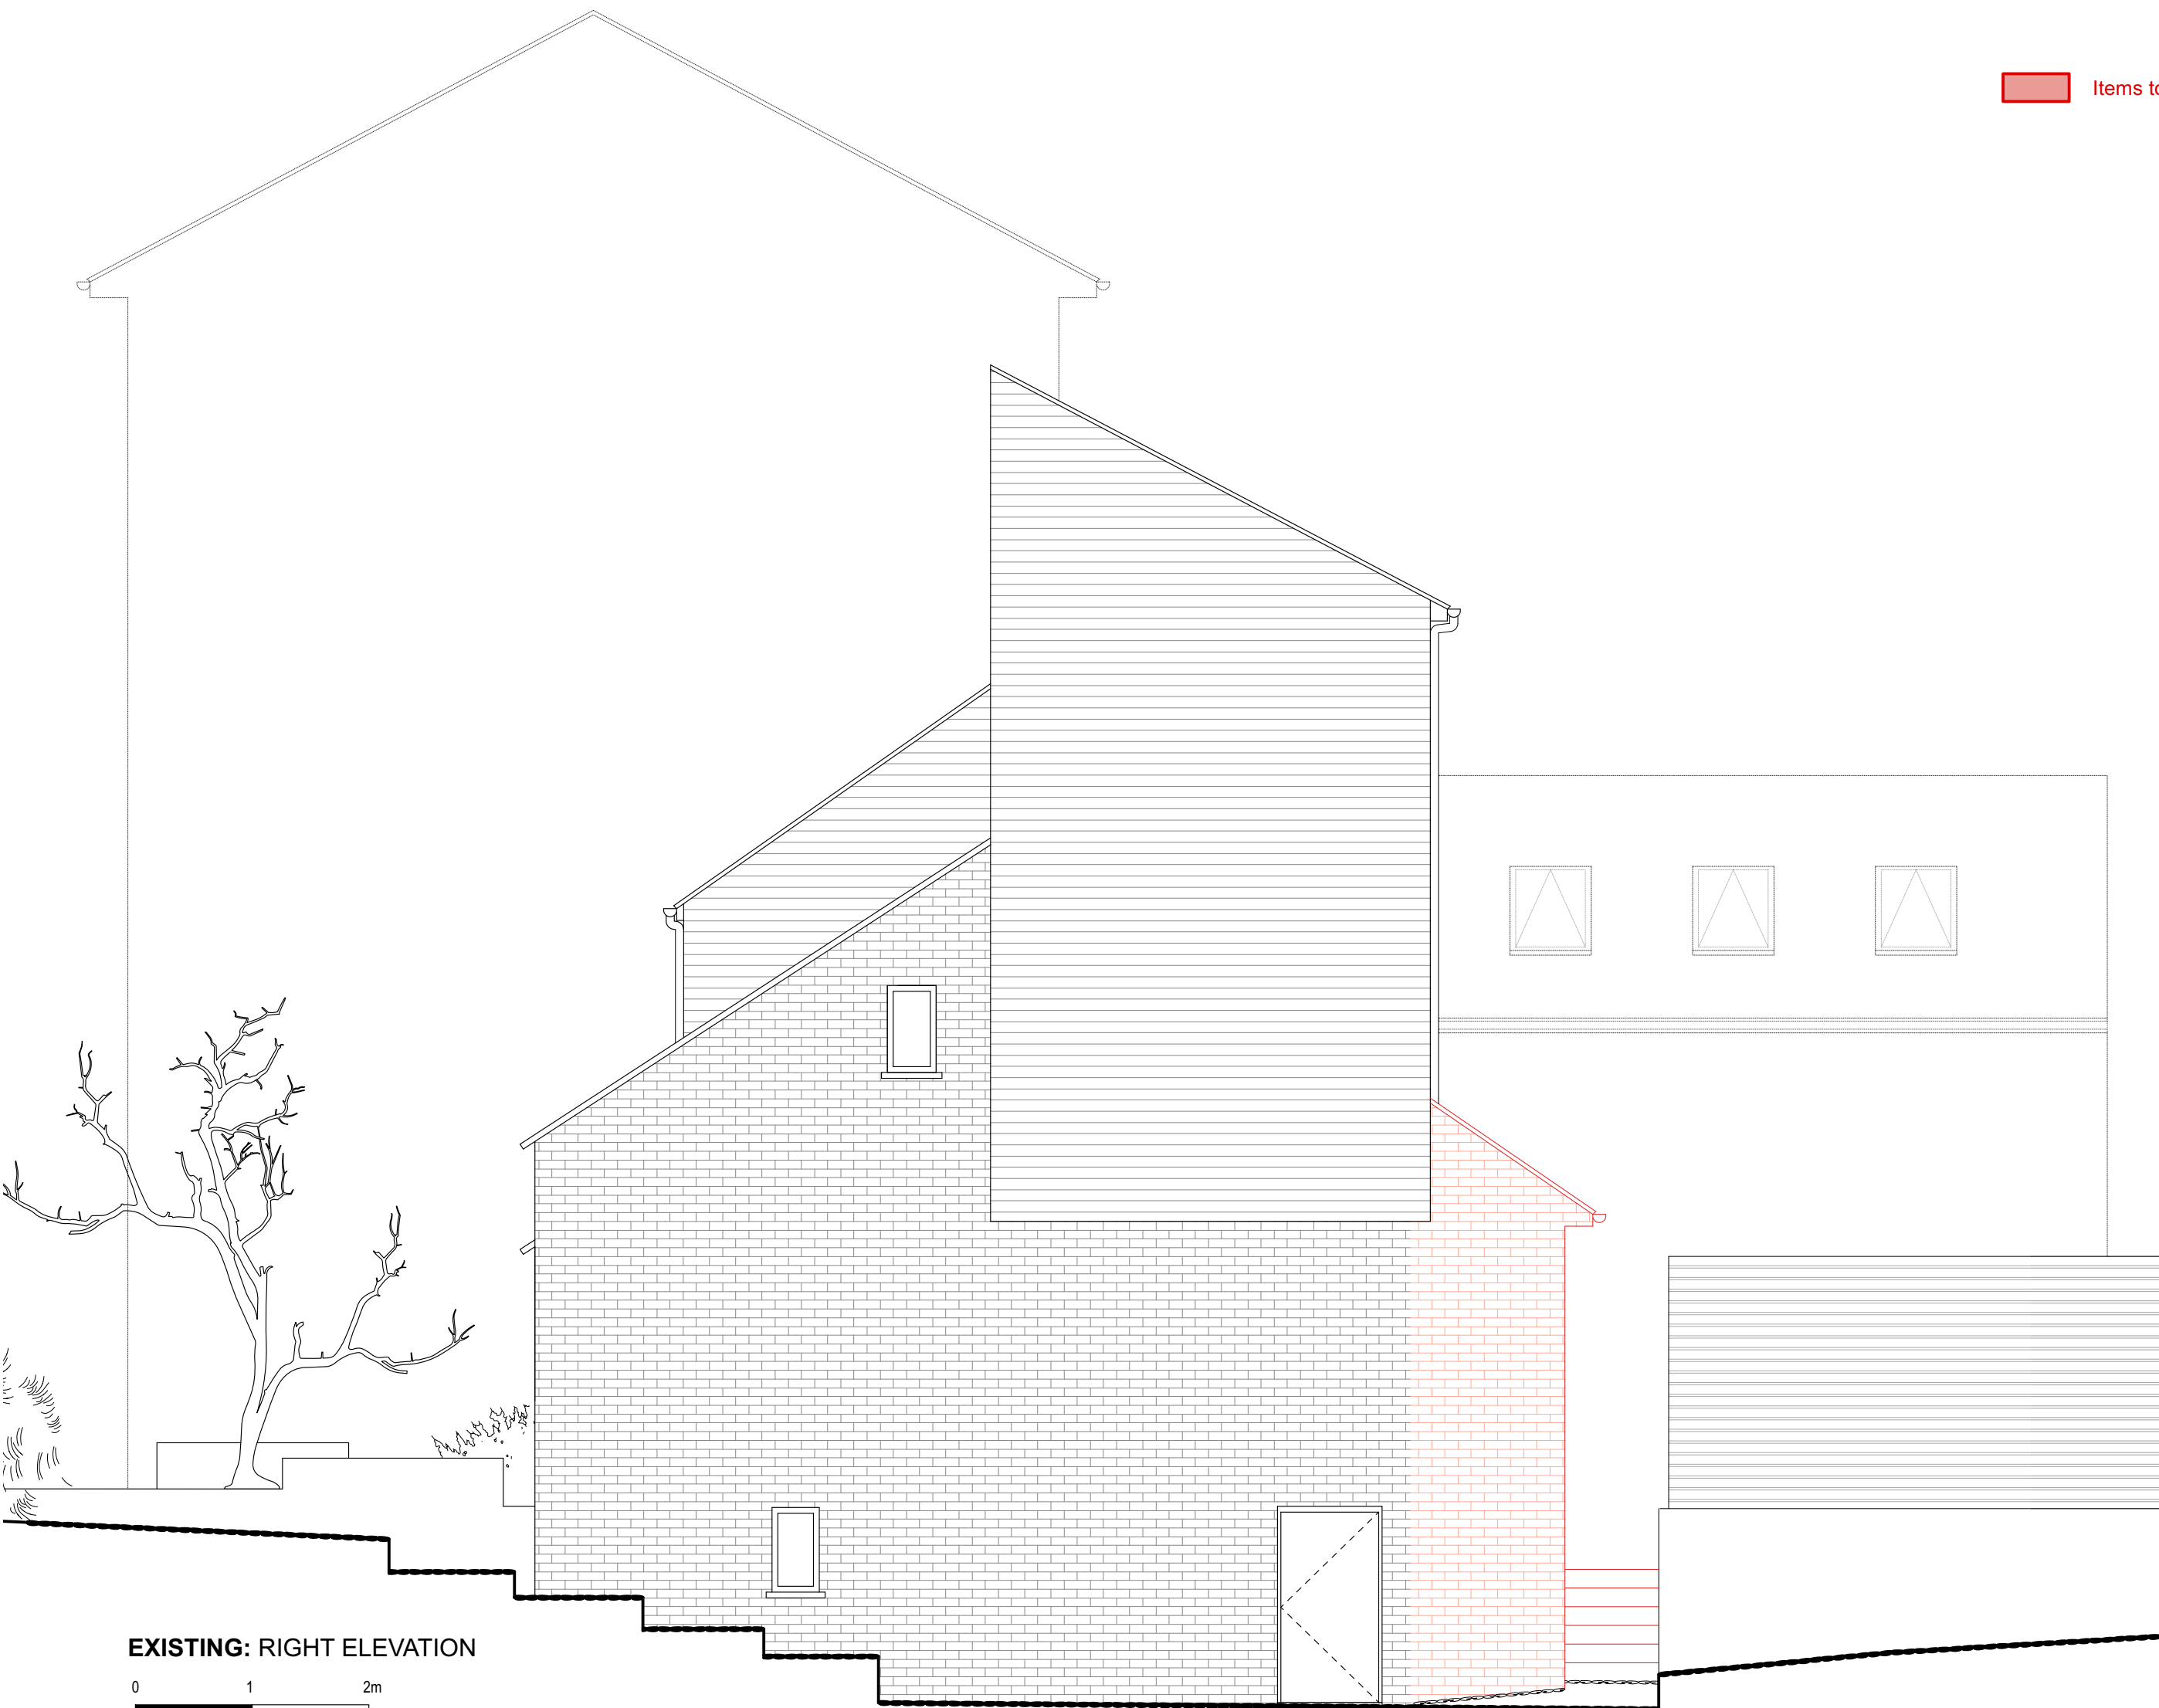

EXISTING: RIGHT ELEVATION

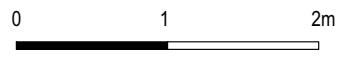

Rev	Date	Notes
-	2024-05-22	New drawing

PLANNING LEVEL

Project
58 Rosemont Road
Richmond
TW10 6QL

Drawing
Existing Right Elevation

Scale
1:50 (A3)

Number
RR2-EX502

Drawn by
CF

Revision
-