


10cm

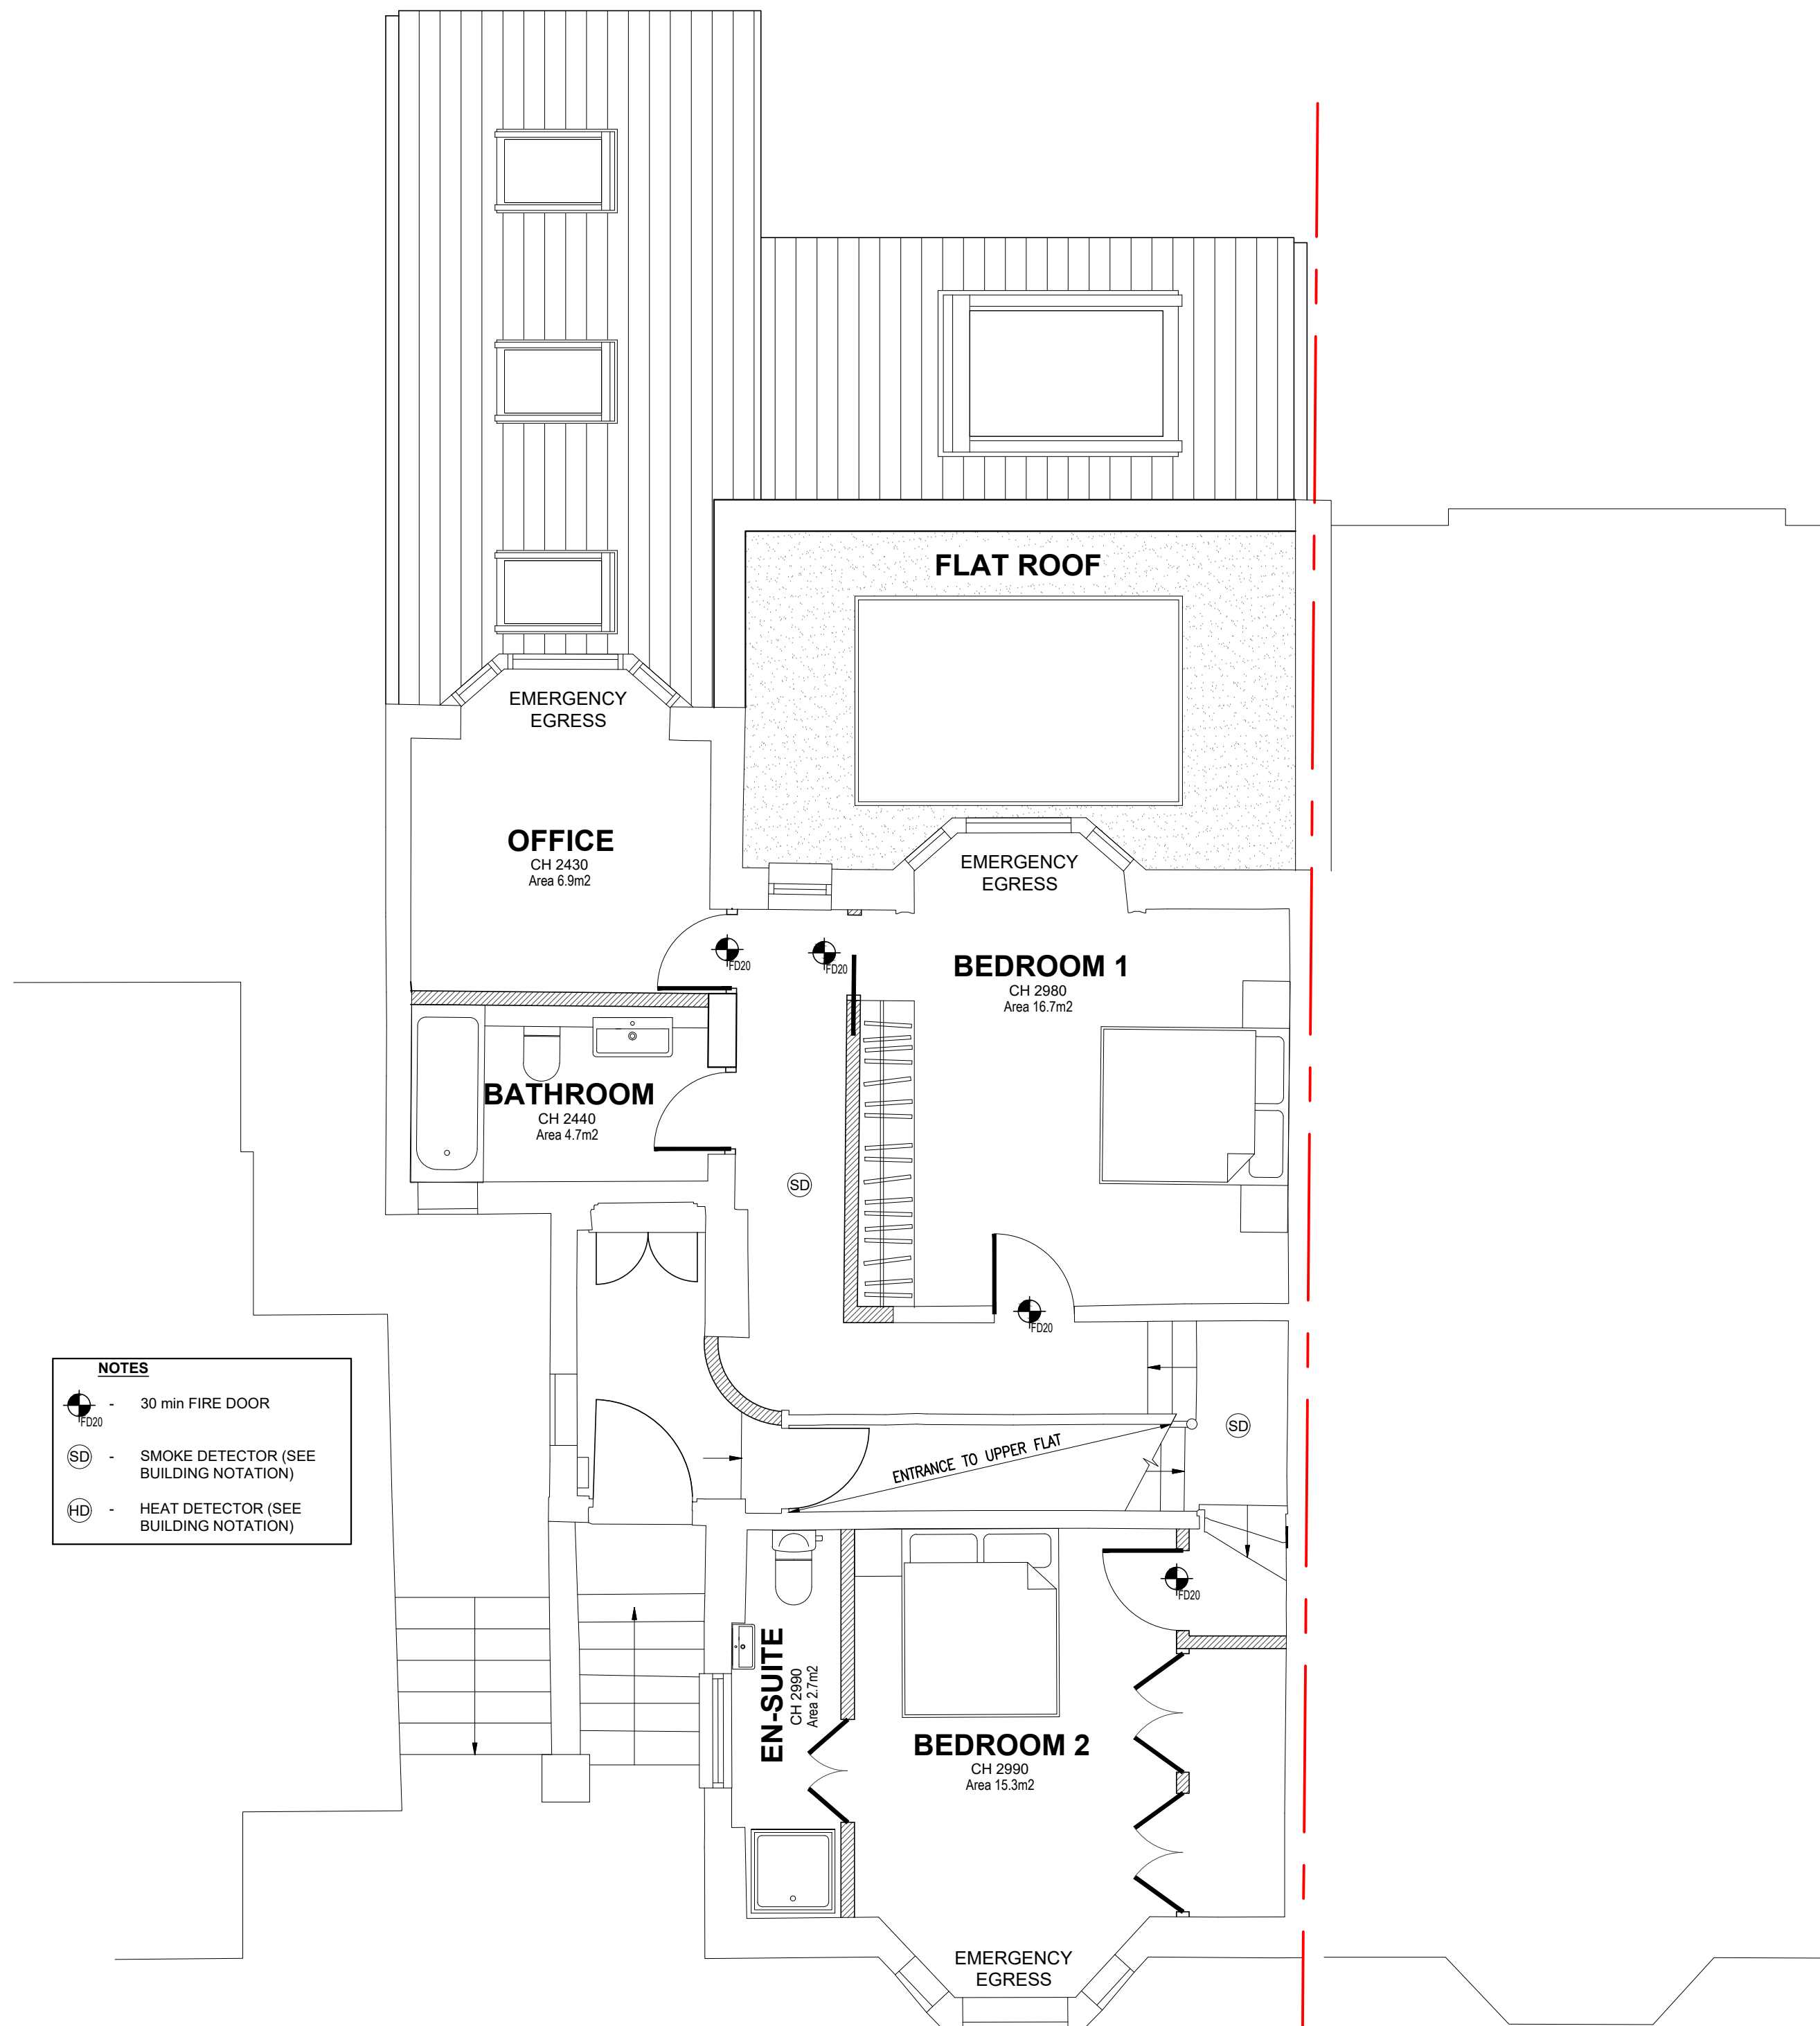

**NOTES**

- 30 min FIRE DOOR
- SMOKE DETECTOR (SEE BUILDING NOTATION)
- HEAT DETECTOR (SEE BUILDING NOTATION)

**PROPOSED UPPER GROUND FLOOR LAYOUT**  
SCALE 1:50

Notes

Scale

1:50

1:100

1:200

1:500

**david joseph consulting**  
structural engineering and construction consultants  
26 Clyde Terrace, London, SE23 3BA  
drafting@djic.london  
020 8699 7750

All dimensions must be checked on site.  
Any dimensional discrepancies discovered must be reported to the Project Manager before proceeding.  
This drawing is to be read in conjunction with all relevant documents.  
This drawing is copyright © and may not be reproduced without permission

Revisions	
A	30.05.24 BAY WINDOW ADDED.
B	21.06.24 FIRE STRATEGY ADDED.

Client  
\*\*\*\*

Address  
**66 MOUNT ARARAT ROAD**  
RICHMOND, LONDON  
TW10 6PJ

Drawing Title  
**PROPOSED LOWER GROUND**

Date  
**MAY '24**

Scale  
**1:50 @ A2**

Drawing Number  
**5488 - 105**

Revision  
**B**