
PROPOSED SECOND FLOOR

T: 0845 519 4321

Flat B - Compliance to Technical housing standards - Nationally Described Space Standard

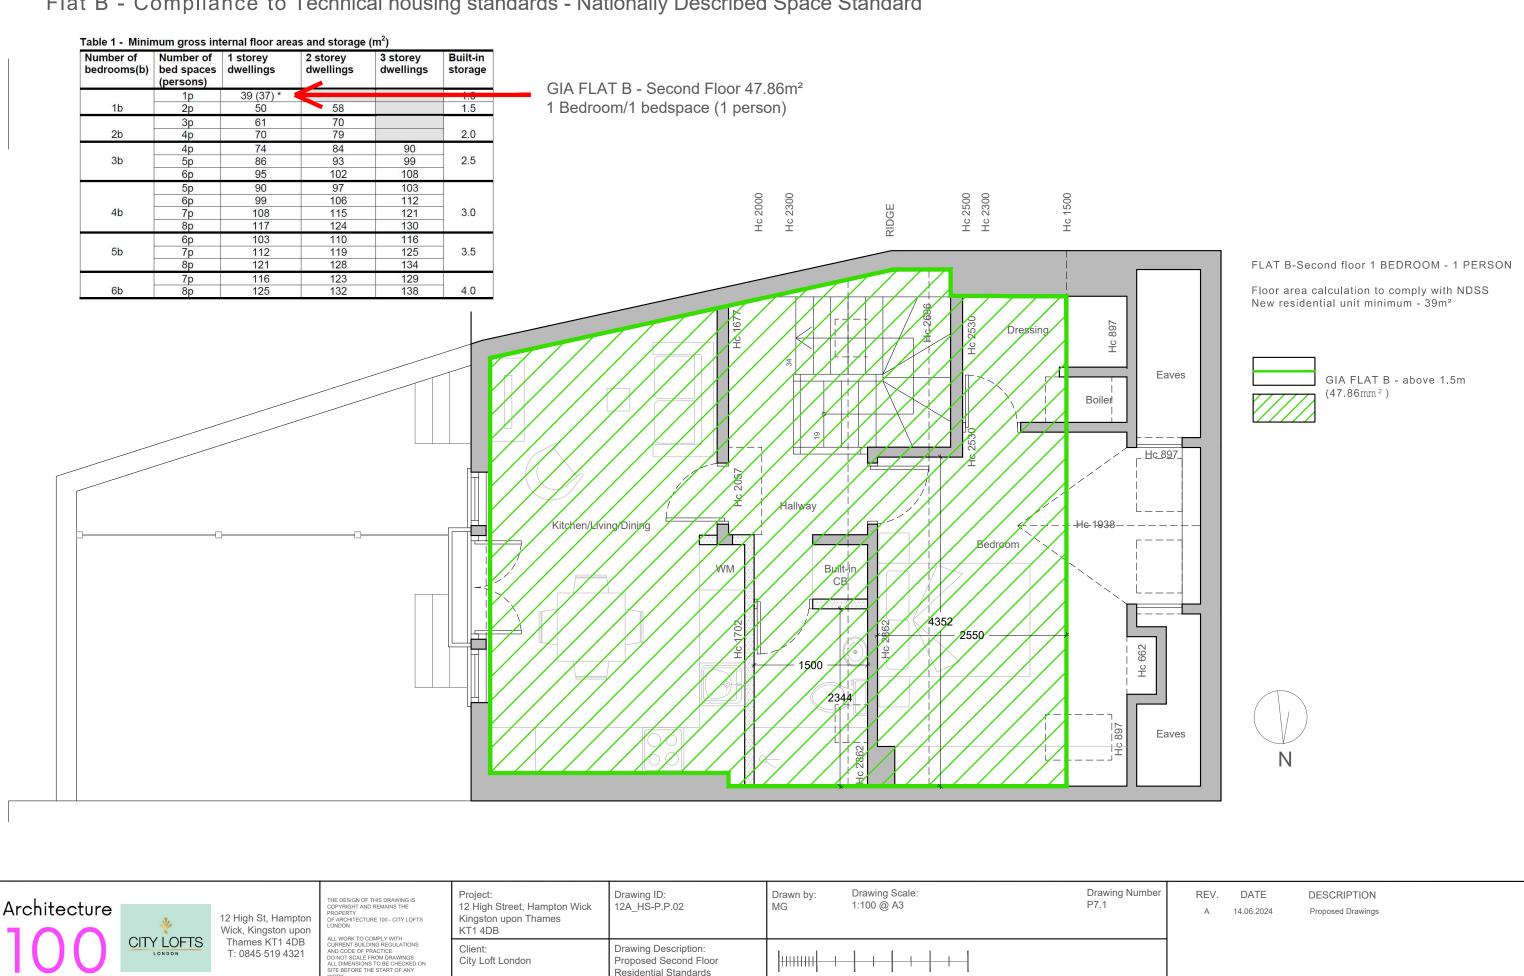

Drawing Description:

Proposed Second Floor Residential Standards

City Loft London