
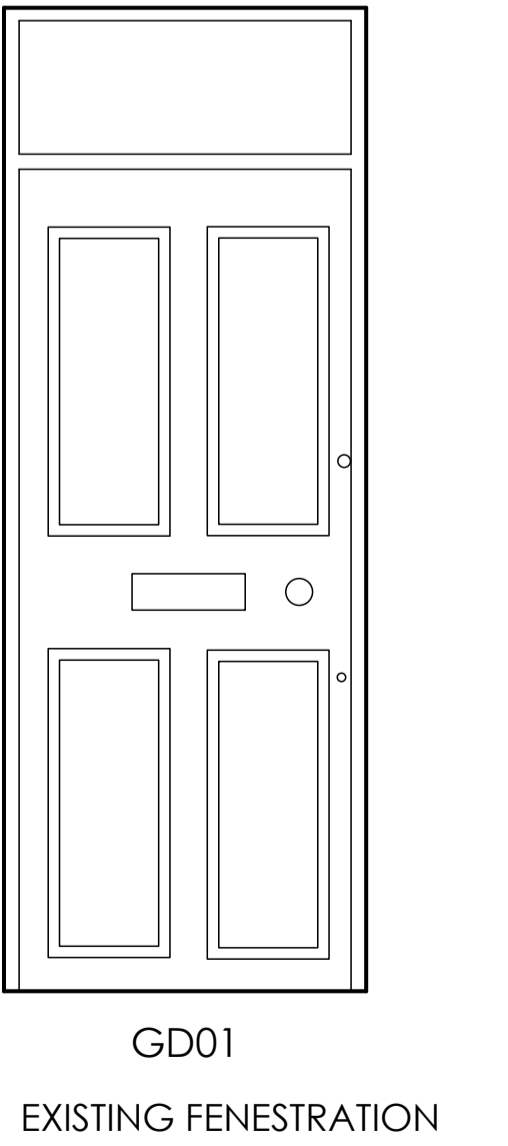
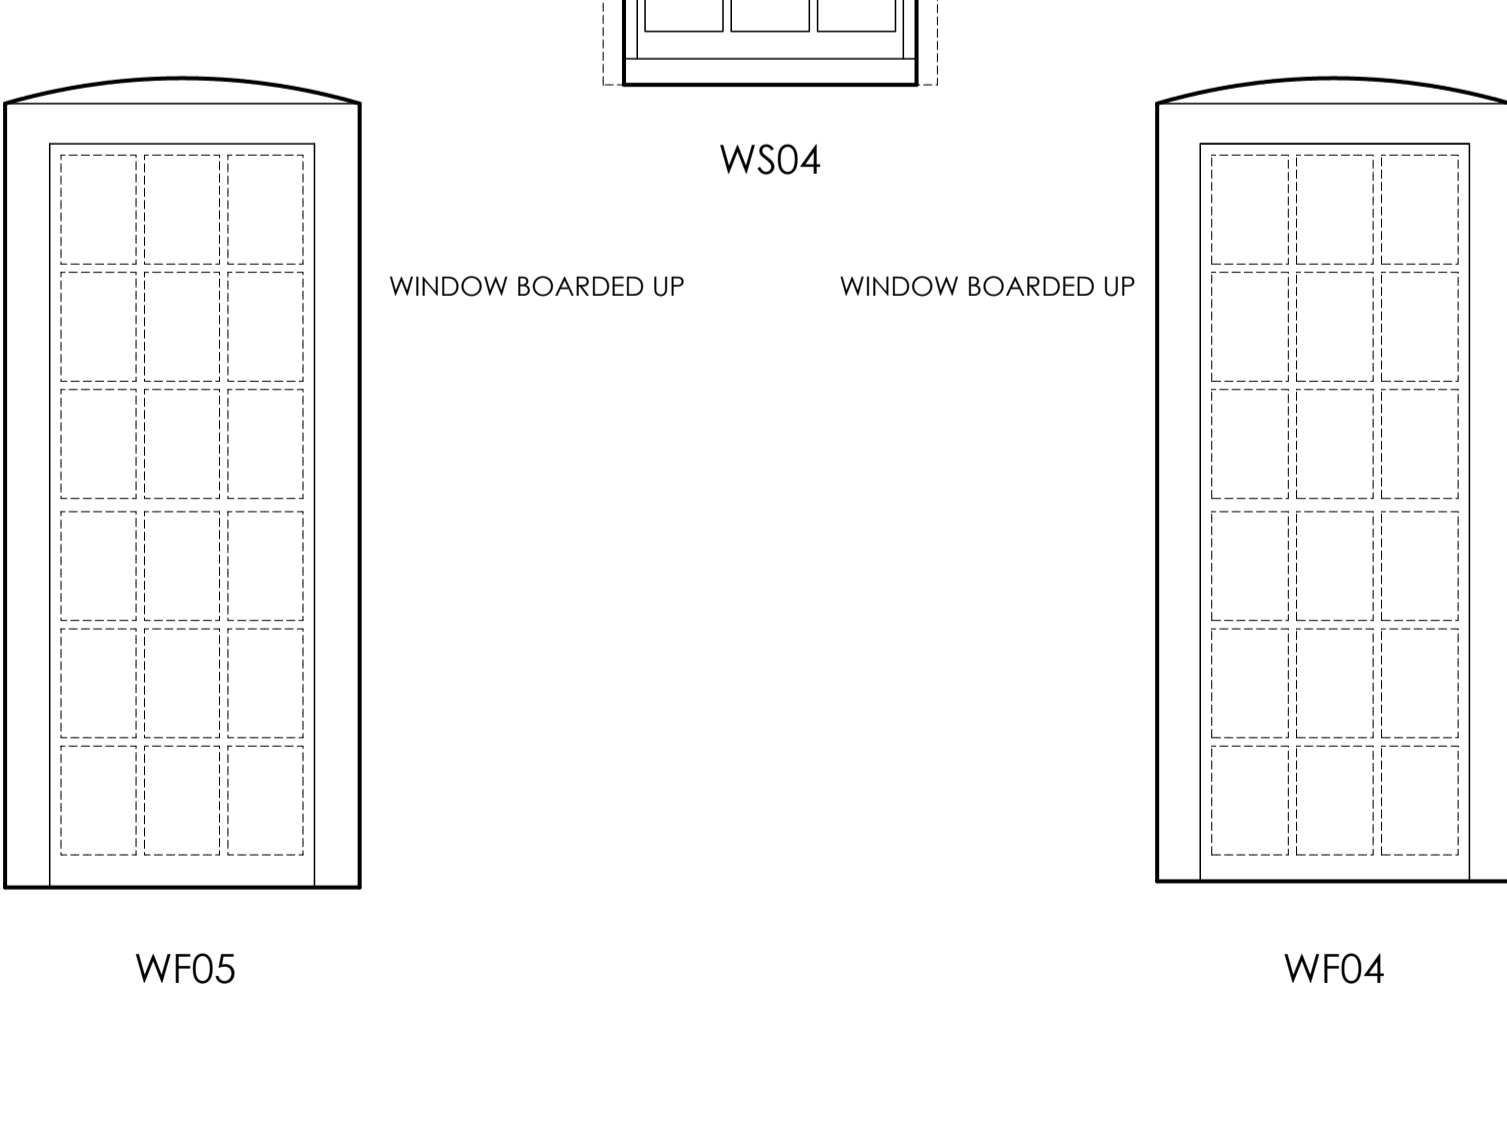
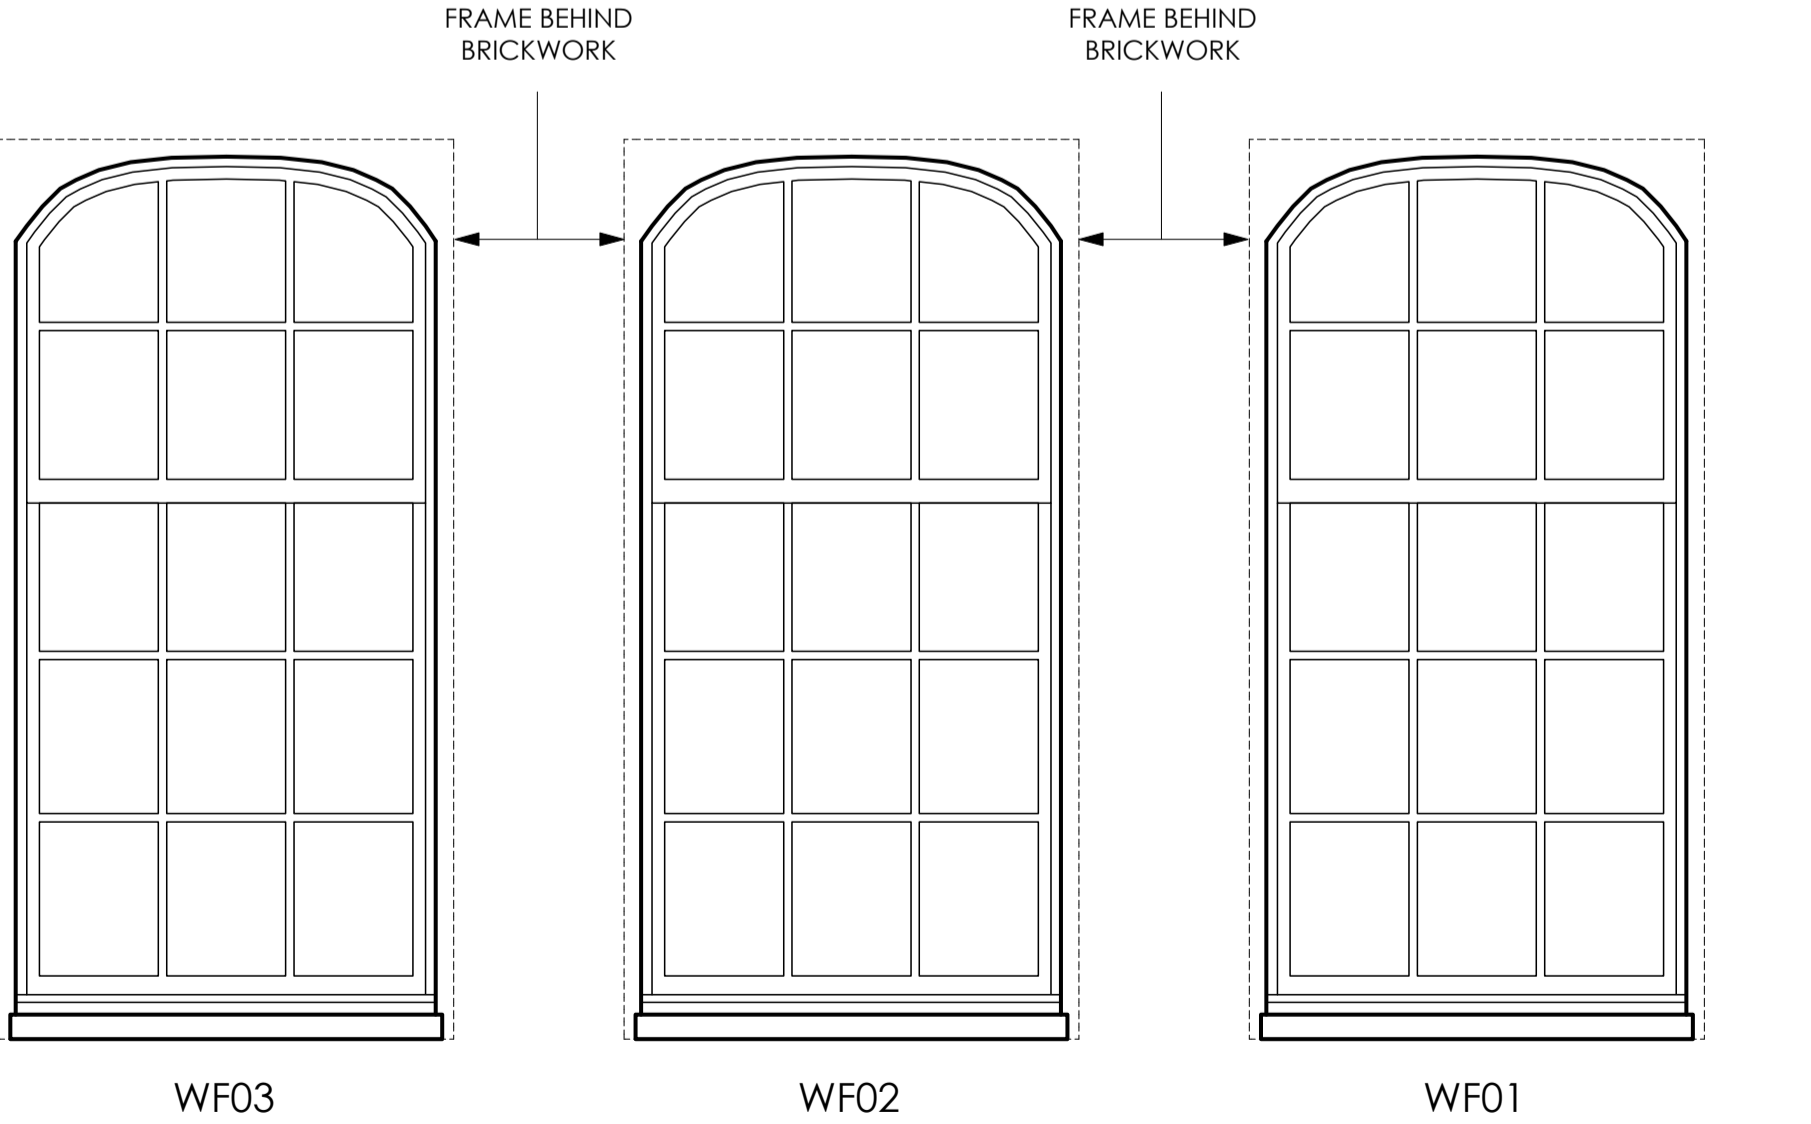
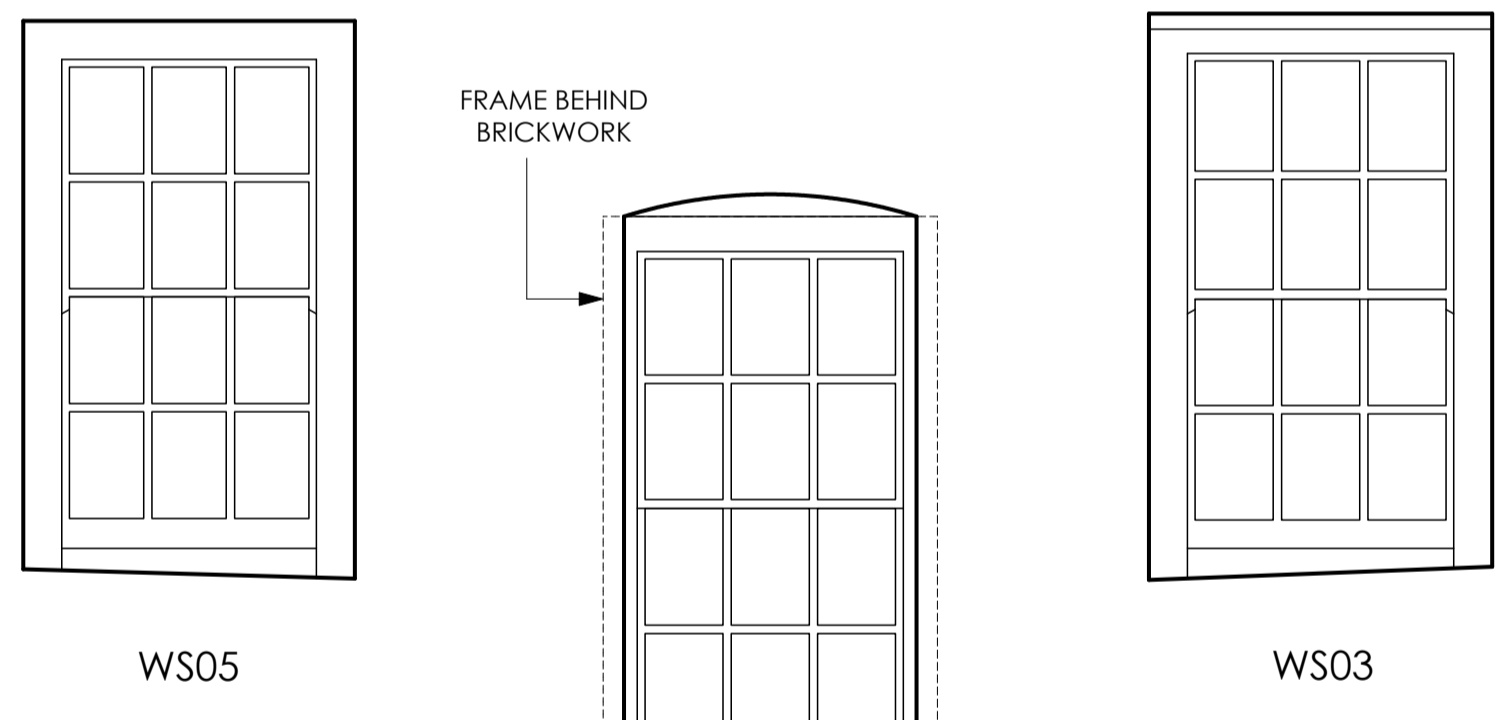


GD01
PROPOSED FENESTRATION

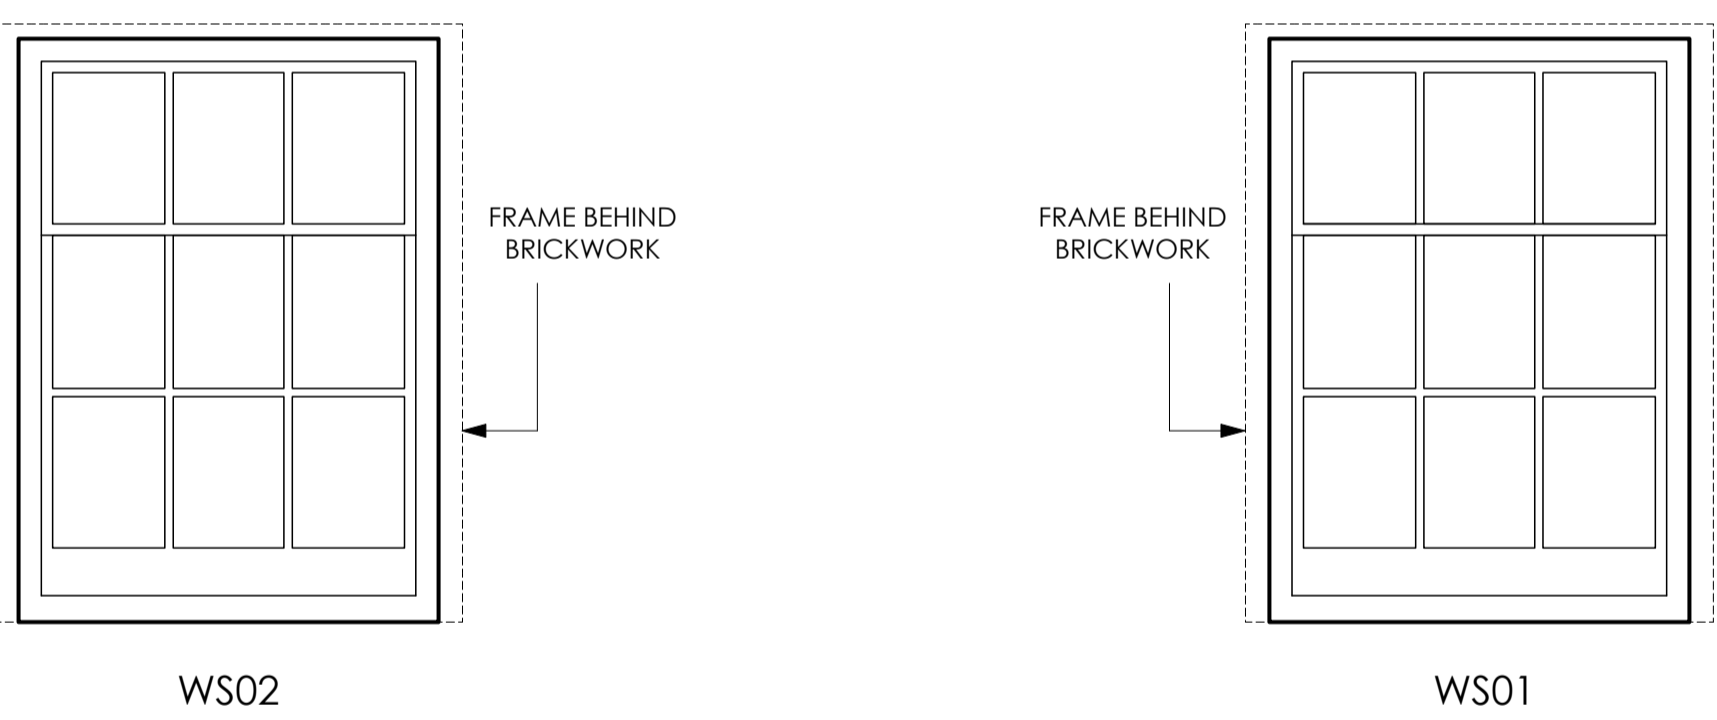

GD01
EXISTING FENESTRATION

DISCLAIMER
THE HARD COPY ACCOMPANYING THE ELECTRONIC DATA IS THE LEGAL TRANSMISSION OF INFORMATION. THE ELECTRONIC DATA ARE ISSUED ONLY FOR CONVENIENCE OF USE. NO RESPONSIBILITY FOR THE ACCURACY OR FOR ANY CONSEQUENCE RESULTING FROM THE USE OR ALTERATION OF THIS INFORMATION IS ACCEPTED. THIS DRAWING IS SUBJECT TO CHANGE DURING THE DESIGN DEVELOPMENT PROCESS.

THIS DRAWING IS SUBJECT TO SURVEY AND STATUTORY APPROVALS. ALL DIMENSIONS ARE INDICATIVE ONLY AND ARE TO BE CONFIRMED ON SITE.

COPYRIGHT IS RESERVED


COPYING OR REPRODUCTION OF THIS DRAWING OR ELECTRONIC DATA WITHOUT THE WRITTEN PERMISSION IS NOT PERMITTED.

WINDOWS:
EXTERNAL WINDOWS WF01, WF02, WF03 & WF05 TO BE REPAIRED/ REDECORATED AS NECESSARY.

WINDOWS WF04, WS01, WS02, WS03, WS04 & WS05 ARE NOT ORIGINAL AND ARE TO BE REPLACED WITH TRADITIONAL DURABLE TIMBER WINDOWS TO MATCH THE STYLING OF THE HISTORIC PRECEDENTS AS IDENTIFIED ON SITE. NEW WINDOWS TO BE DOUBLE GLAZED. ORIGINAL WINDOWS WF01, WF02 & WF03 TO HAVE REPLACEMENT SECONDARY GLAZING. SELECTAGLAZE MID-RANGE 25 (VS).

NEW SLIDING SASH WINDOW SPECIFICATION:
D/G CONSERVATION 145 ACOUSTIC (EXTRA SEAL) (4/8/4) WEIGHTS AND CORDS, DELUXE PULLEYS STEEL WEIGHTS & IRONMONGERY (SATIN CHROME AS DEFAULT)
TIMBER TYPE : UNSORTED REDWOOD KILN DRIED WITH SAPELE CILLS
SOFT COAT LOW 'E' 4MM TOUGHENED 8/6.8 ACOUSTIC LAM CLEAR DG UNITS (KRYPTON) STANDARD SIGHTLINE C/P 'U' VALUE = 1.2203 Rw(c;ctr) = 36dB (-1;-5)

SOFT COAT LOW 'E' 4/8/6.8 ACOUSTIC LAM CLEAR DG UNITS (KRYPTON) (KRYPTON) STANDARD SIGHTLINE C/P 'U' VALUE = 1.2203 Rw(c;ctr) = 36dB (-1;-5)
A MICRO POROUS FULL FINISHED SYSTEM (BOX SASH WINDOW) 30% SHEEN STANDARD WHITE RAL 9016

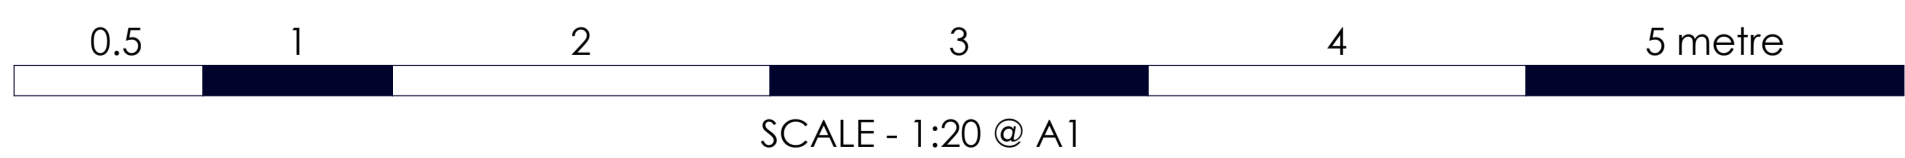

12 - 14 HILL STREET
TW9

REV	DATE	NOTE

Drawing Title: WINDOW SCHEDULE EXISTING & PROPOSED
Scale: 1:20 @ A1
Date: June 2024
Drawing Number: AM_2308_PL215

ALASTAIR MACLEOD
RIBA
e:info@alastairmacleod.uk
mob:07740 793086