


LOCATION OF BIODIVERSITY NET GAIN IMPROVEMENTS (ORCHARD AND MEADOW)

TIDE TABLE		
REFERENCE	ORDANANCE DATUM (mOD)	CHART DATUM (mOD)
HIGHEST RECORDED (1978)	5.48	3.76
HIGHEST ASTRONOMIC TIDE	4.99	3.27
MEAN HIGH WATER SPRINGS	4.21	2.49
MEAN HIGH WATER	3.73	2.01
MEAN HIGH WATER NEAPS	3.24	1.52
MAINTAINED LEVEL	1.72	-



LAYOUT PLAN
SCALE 1:5000

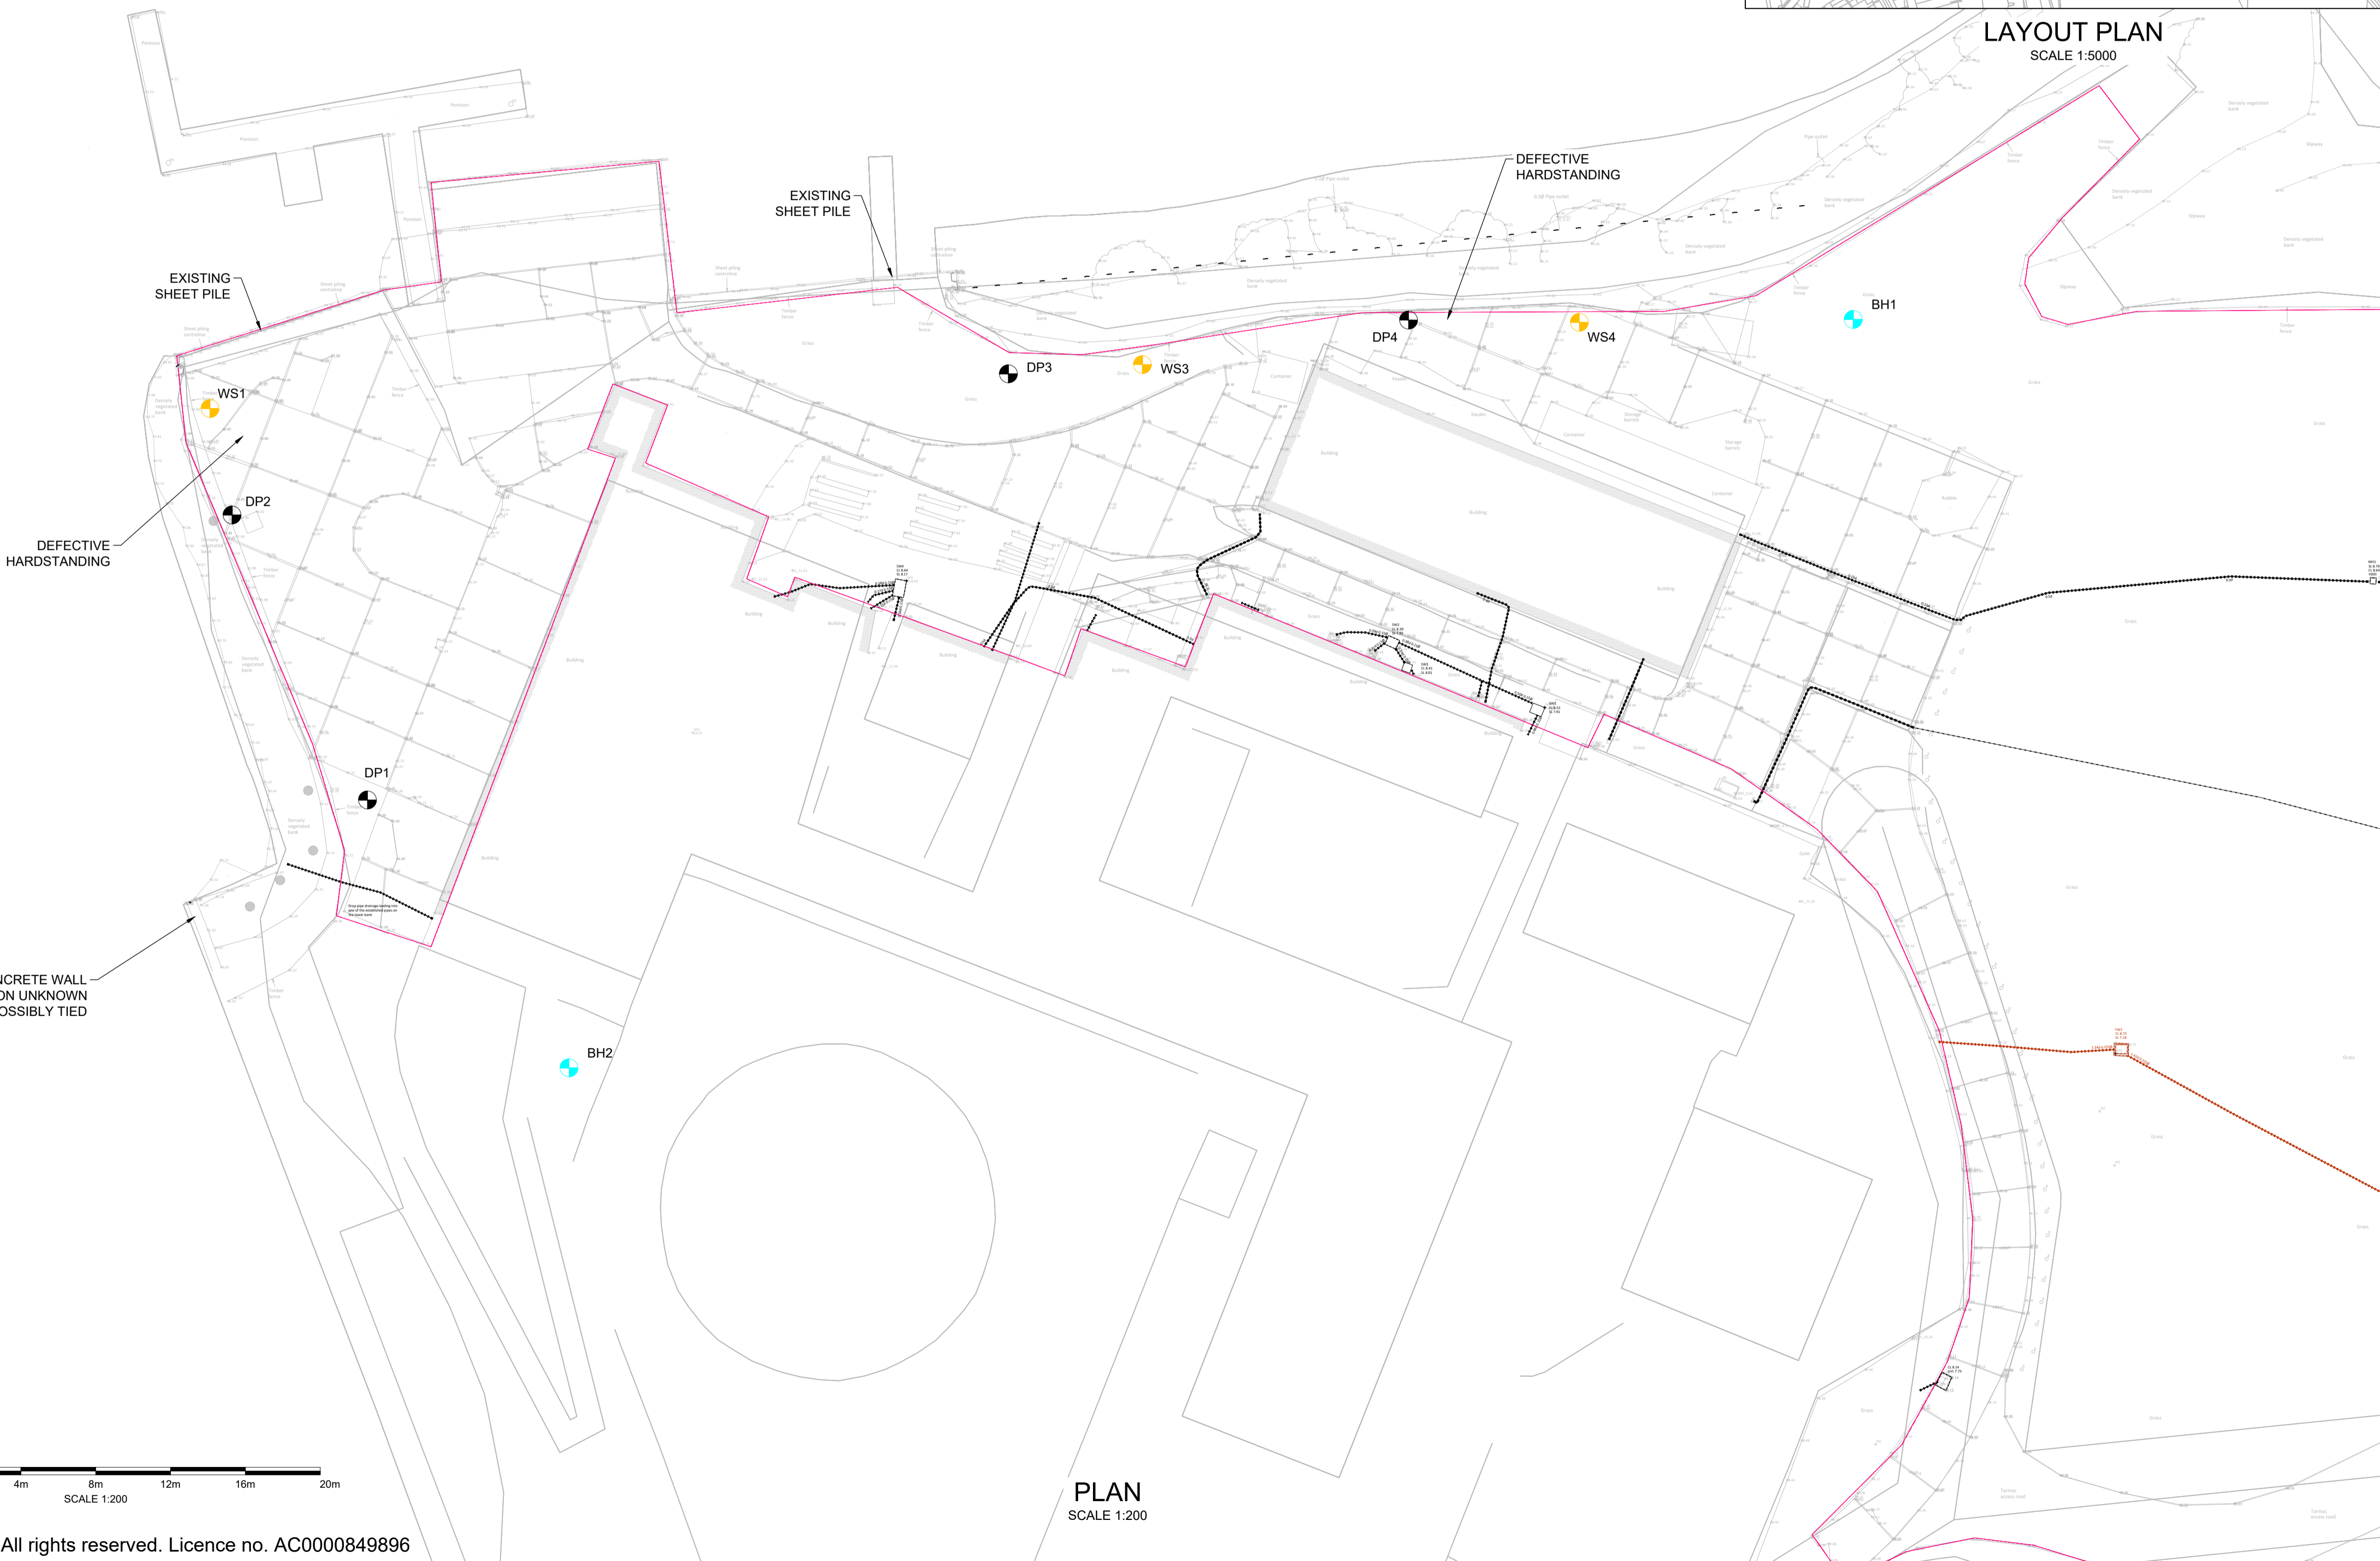

DO NOT SCALE FROM THIS DRAWING

- NOTES
- ALL DIMENSIONS ARE IN MILLIMETRES UNLESS NOTED OTHERWISE
 - ALL LEVELS ARE IN METRES AOD UNLESS NOTED OTHERWISE
 - DRAWING TO BE READ IN CONJUNCTION WITH A123043-TGEE-ZZ-XX-DR-C-0005.
 - TOPOGRAPHIC SURVEY AS PER "APLS-1407 THAMES YOUNG MARINERS".
 - SERVICES AS PER "APLS-1407 THAMES YOUNG MARINERS SHOWING SERVICES".
 - GI INFORMATION AS PER REPORT "GROUND INVESTIGATION INTERPRETATION REPORT" (WYG, SEPTEMBER 2015)

KEY

- BOREHOLE
- DYNAMIC PROBE
- WINDOWLESS SAMPLE

SERVICES KEY

- Electricity
- British Telecom
- Water
- Gas
- Foul Water
- Storm Water
- Metallic
- Telecom
- Empty Duct
- Mercury Comms
- Fibre Optics
- Virgin Media
- Cable TV
- Low Voltage
- 11Kv High Voltage
- 33Kv High Voltage
- Foul Water Records
- Electricity Records
- Gas Records
- Storm Water Records
- Water Records
- Unknown Service
- Comms Records
- Strong Radar Target
- Weak Radar Target
- Depth to top of service detected
- GPR Detected Anomaly
- GPR Detected Reinforcing
- Extents of Trenched Ducting
- Scan Area
- Unable to Scan Area

C01	JUF	JUF	APM	20/10/23	FOR CONSTRUCTION
REV.	BY	CHKD	APPD	DATE	DESCRIPTION

A5 FOR CONSTRUCTION

Tony Gee
 Tony Gee and Partners LLP
 8th Floor, International House
 Dover Place,
 Ashford, Kent,
 TN23 1HU
 Tel: 01233 639787
 www.tonygee.com
 Consulting Engineers


ON BEHALF OF
LAND & WATER
 Innovation. Inspiration. Results.

THAMES YOUNG MARINERS

EXISTING GENERAL ARRANGEMENT PLAN

DRAWING No.
A123043-TGEE-ZZ-XX-DR-C-0001

DRAWN : JHB	DESIGNED : MHG	REVISION
SCALE : 1:200	ORIGINAL SIZE : A1	C01

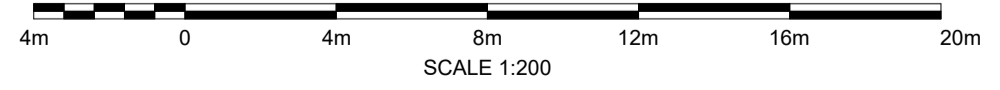

PLAN
SCALE 1:200