


Fire Strategy Legend	
	30min FR Separation - NEW
	60min FR Separation - NEW
	30min FR Separation - EXISTING Existing wall to provide 30 minutes Fire Resistance - survey & repair as required
	60min FR Separation - EXISTING Existing wall to provide 60 minutes Fire Resistance - survey & repair as required
	FD30 Door - NEW FD30s indicates smoke seals are required.
	FD60 Door - NEW FD30s indicates smoke seals are required.
	FD30 Door - EXISTING FD30s indicates smoke seals are required. Refer to schedule for remedial work required.
	FD60 Door - EXISTING FD30s indicates smoke seals are required. Refer to schedule for remedial work required.
24	Room Occupancy Exit capacities are based on the occupancies shown and these must not be exceeded.
900	900 x 1400mm Wheelchair Refuge
HB	Door on hold opener
	Final exit Directional escape signage shown on plan. Final locations to be agreed with RBCA on site. Fire escape signage will either be illuminated type as per MEP specification or as N15
	Circulation
	Circulation - Escape Stair
	Areas of Special Fire Hazard
	Extent of Fire Compartment - boundary to be 60mins fire resisting construction
	30/15 ceiling/loft cavity barrier Specification: P10/432A
	60/60 ceiling/loft cavity barrier Specification: P10/432B

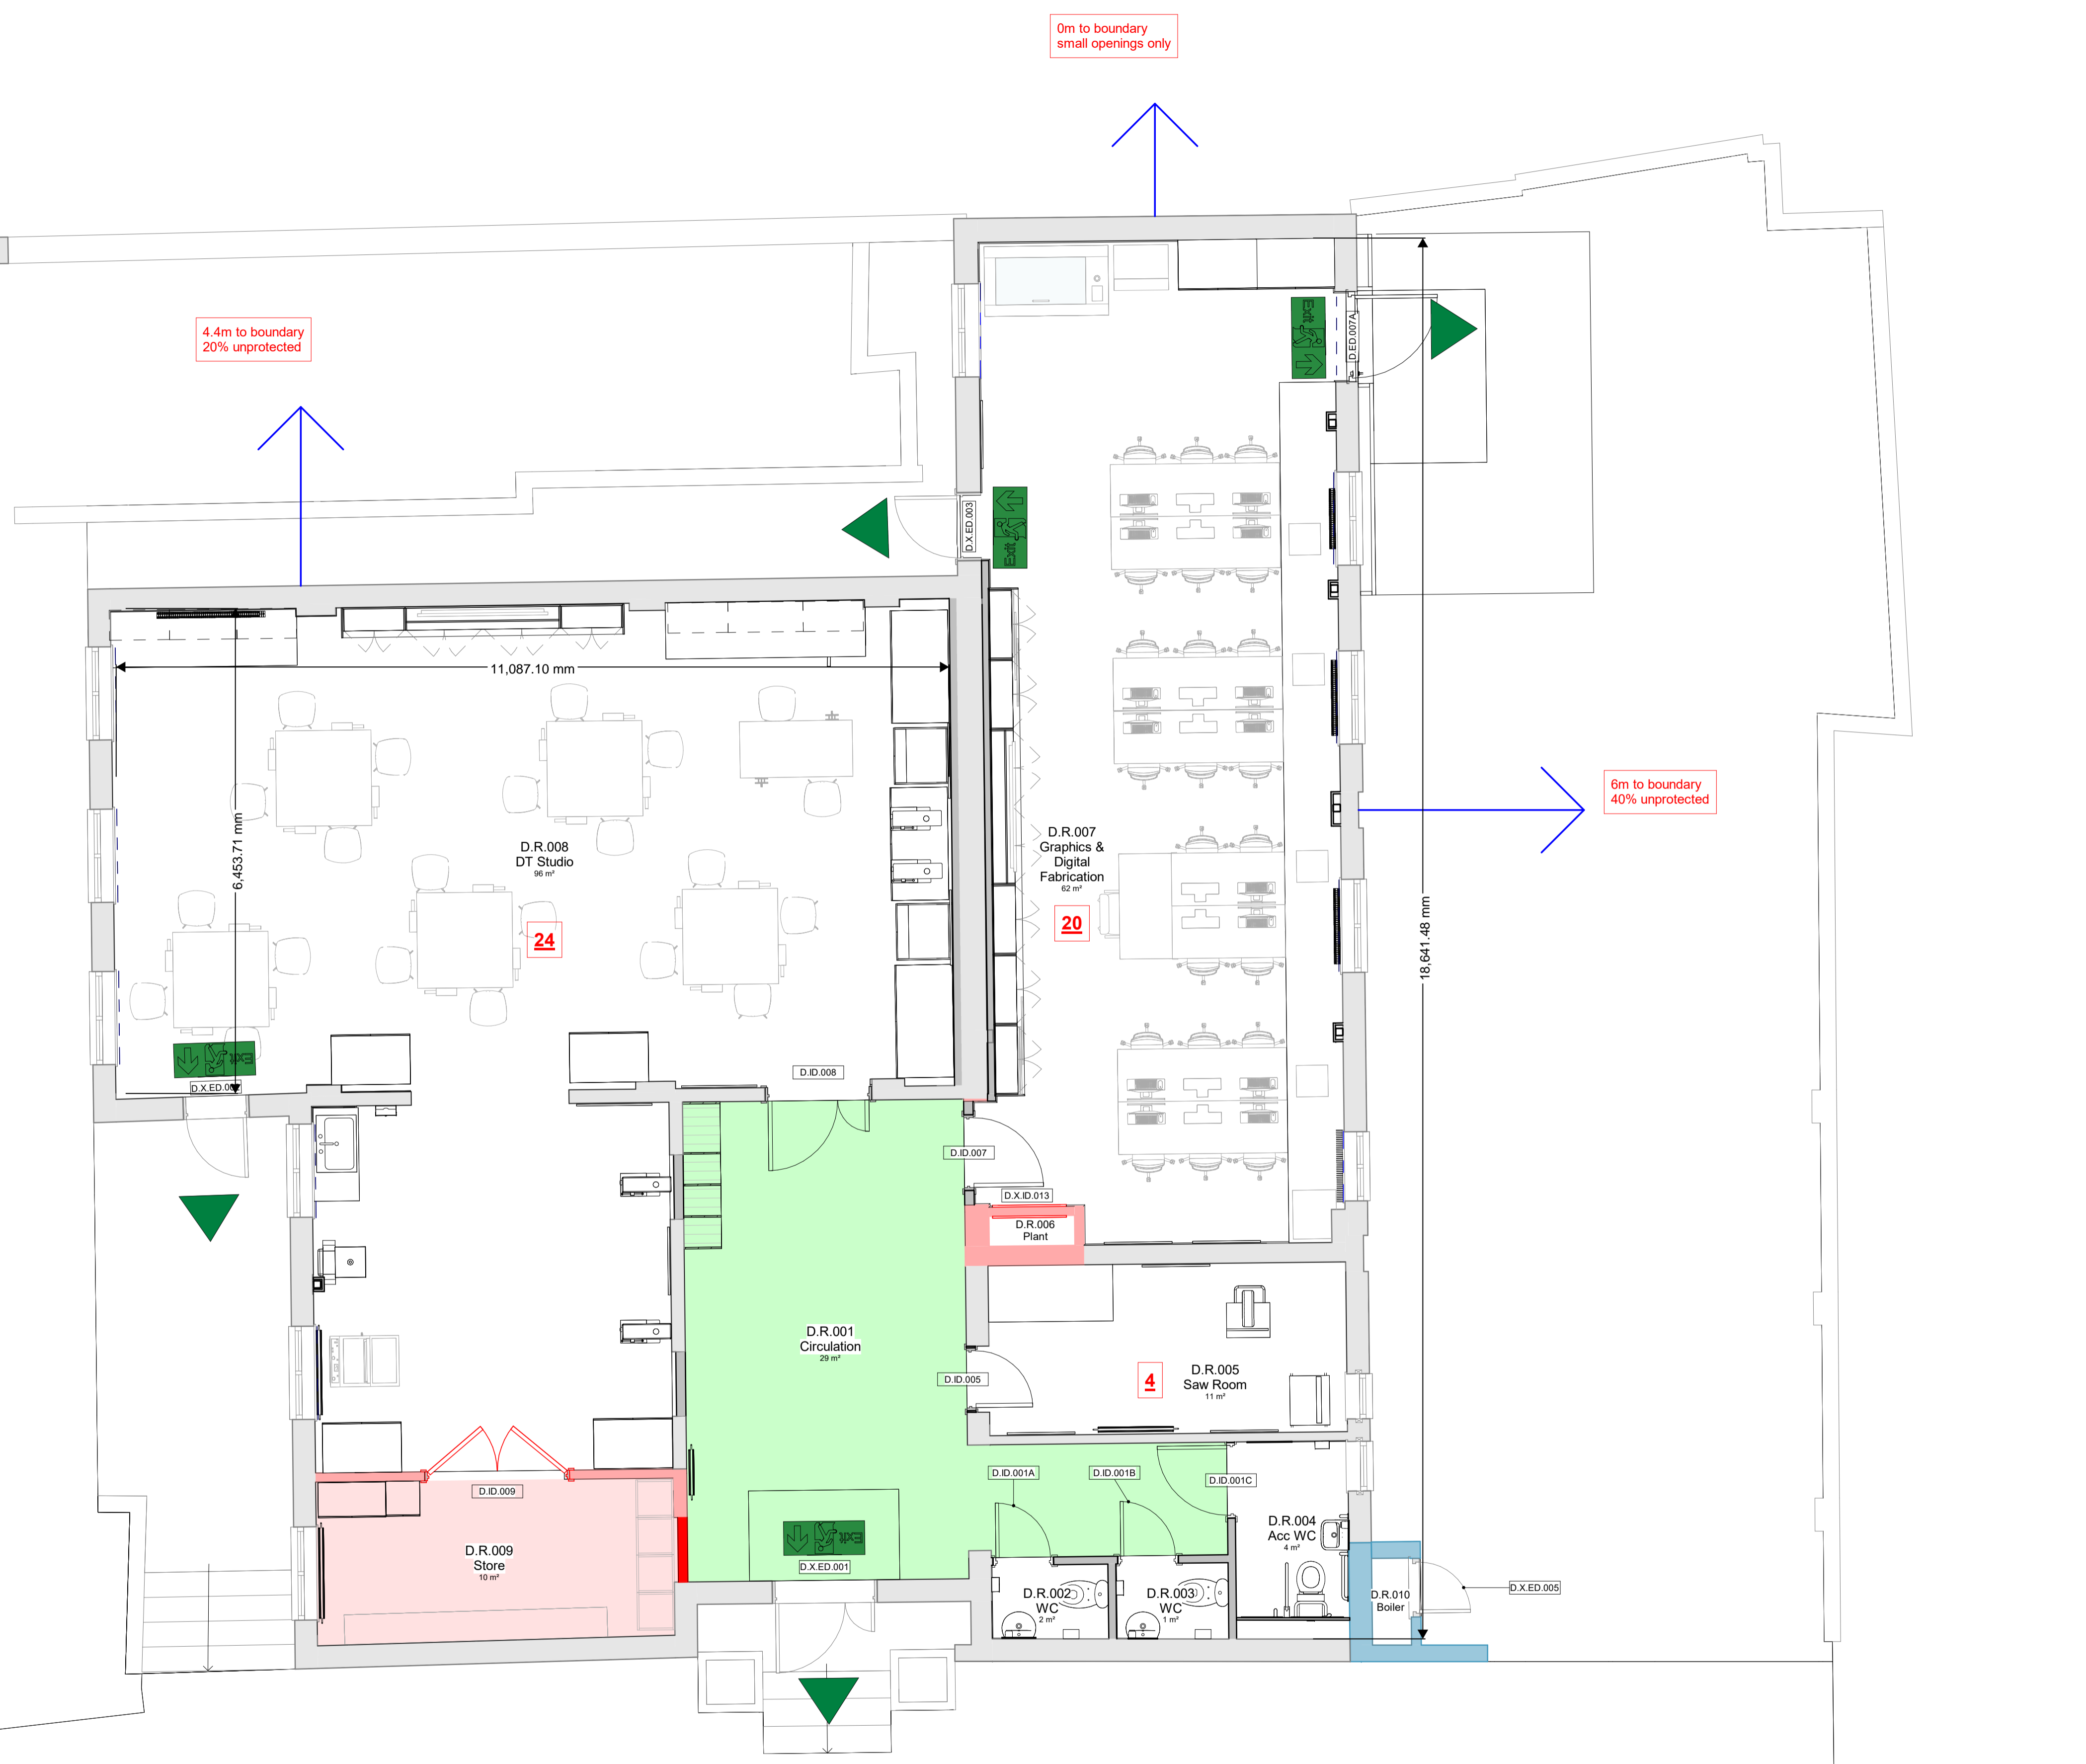

P02	Revised As Clouded For Tender	12.04.24
P01	Stage 4 Tender Issue	22.03.24

REV	DESCRIPTION	DATE

IID
10 Avonmouth
Richmond Place
15 Pinnerham Road
Richmond
TW10 6TP
info@iid.co.uk
020 3774 1000
www.iid.co.uk

CLIENT
Thomas's London Day Schools

PROJECT
Thomas's College - Longley & Ancillary Buildings

DRAWING TITLE
Longley - Fire Strategy Plan - Sheet 1

SCALE @ A1: As indicated

DRAWING NUMBER	REV
1714 IID D XX DR A-1600 P02	