



Ground Floor Plan

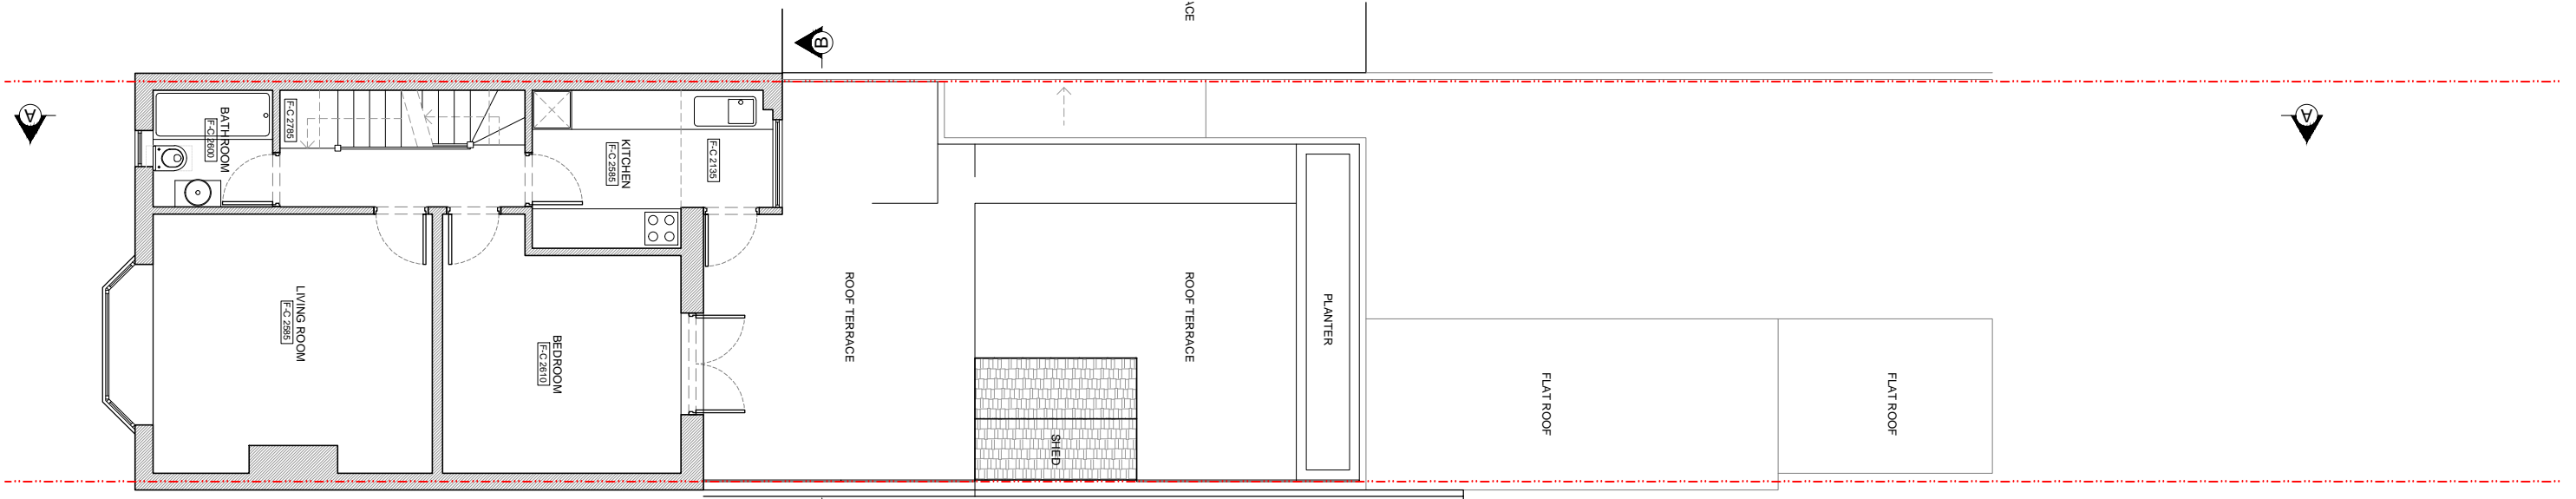

First Floor Plan

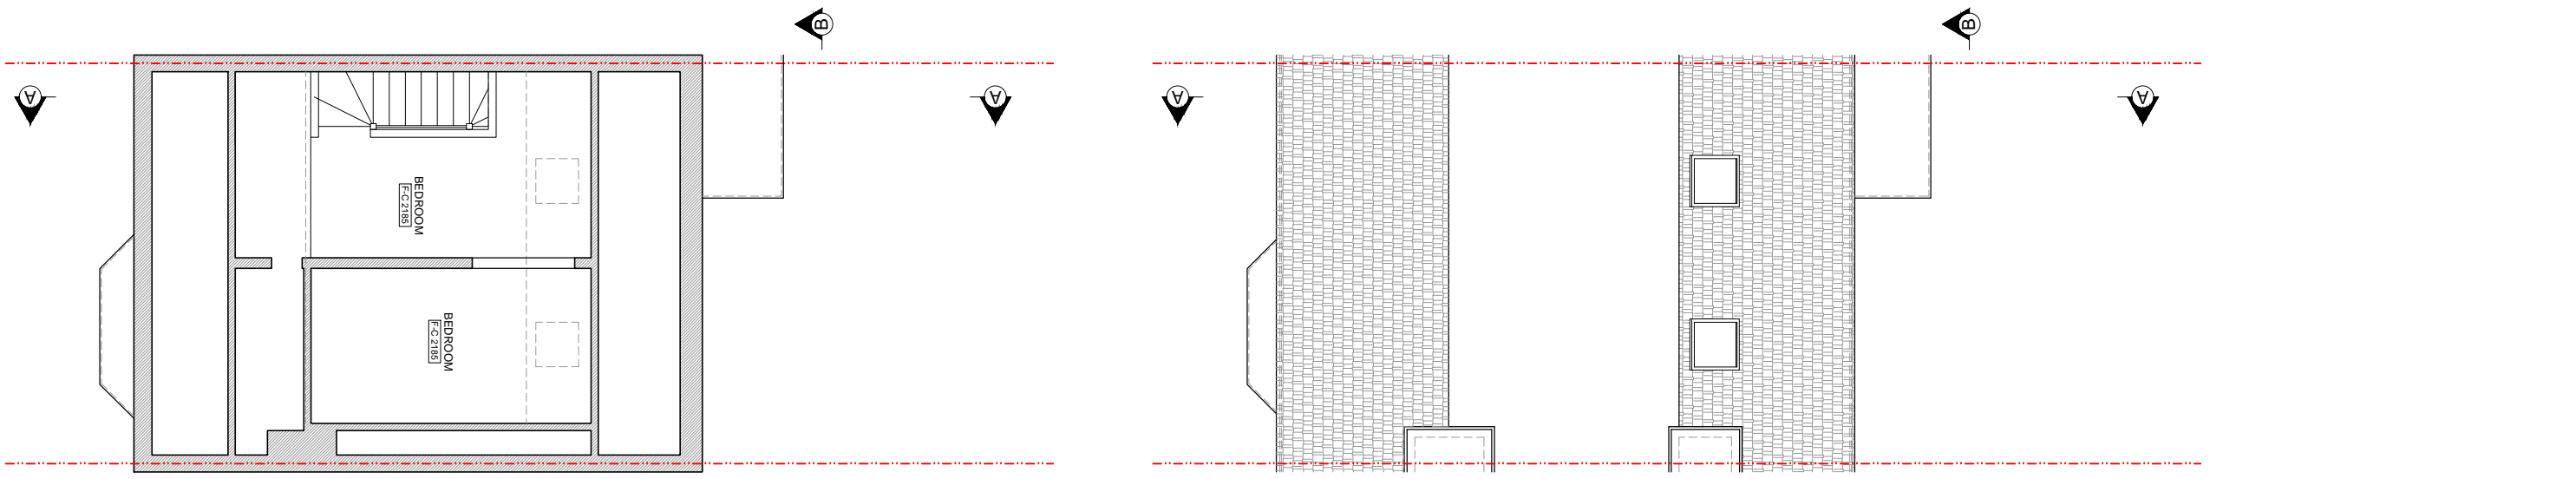

Second Floor Plan

Roof Plan