


NORTH:



SCALE 1:100 at A3:

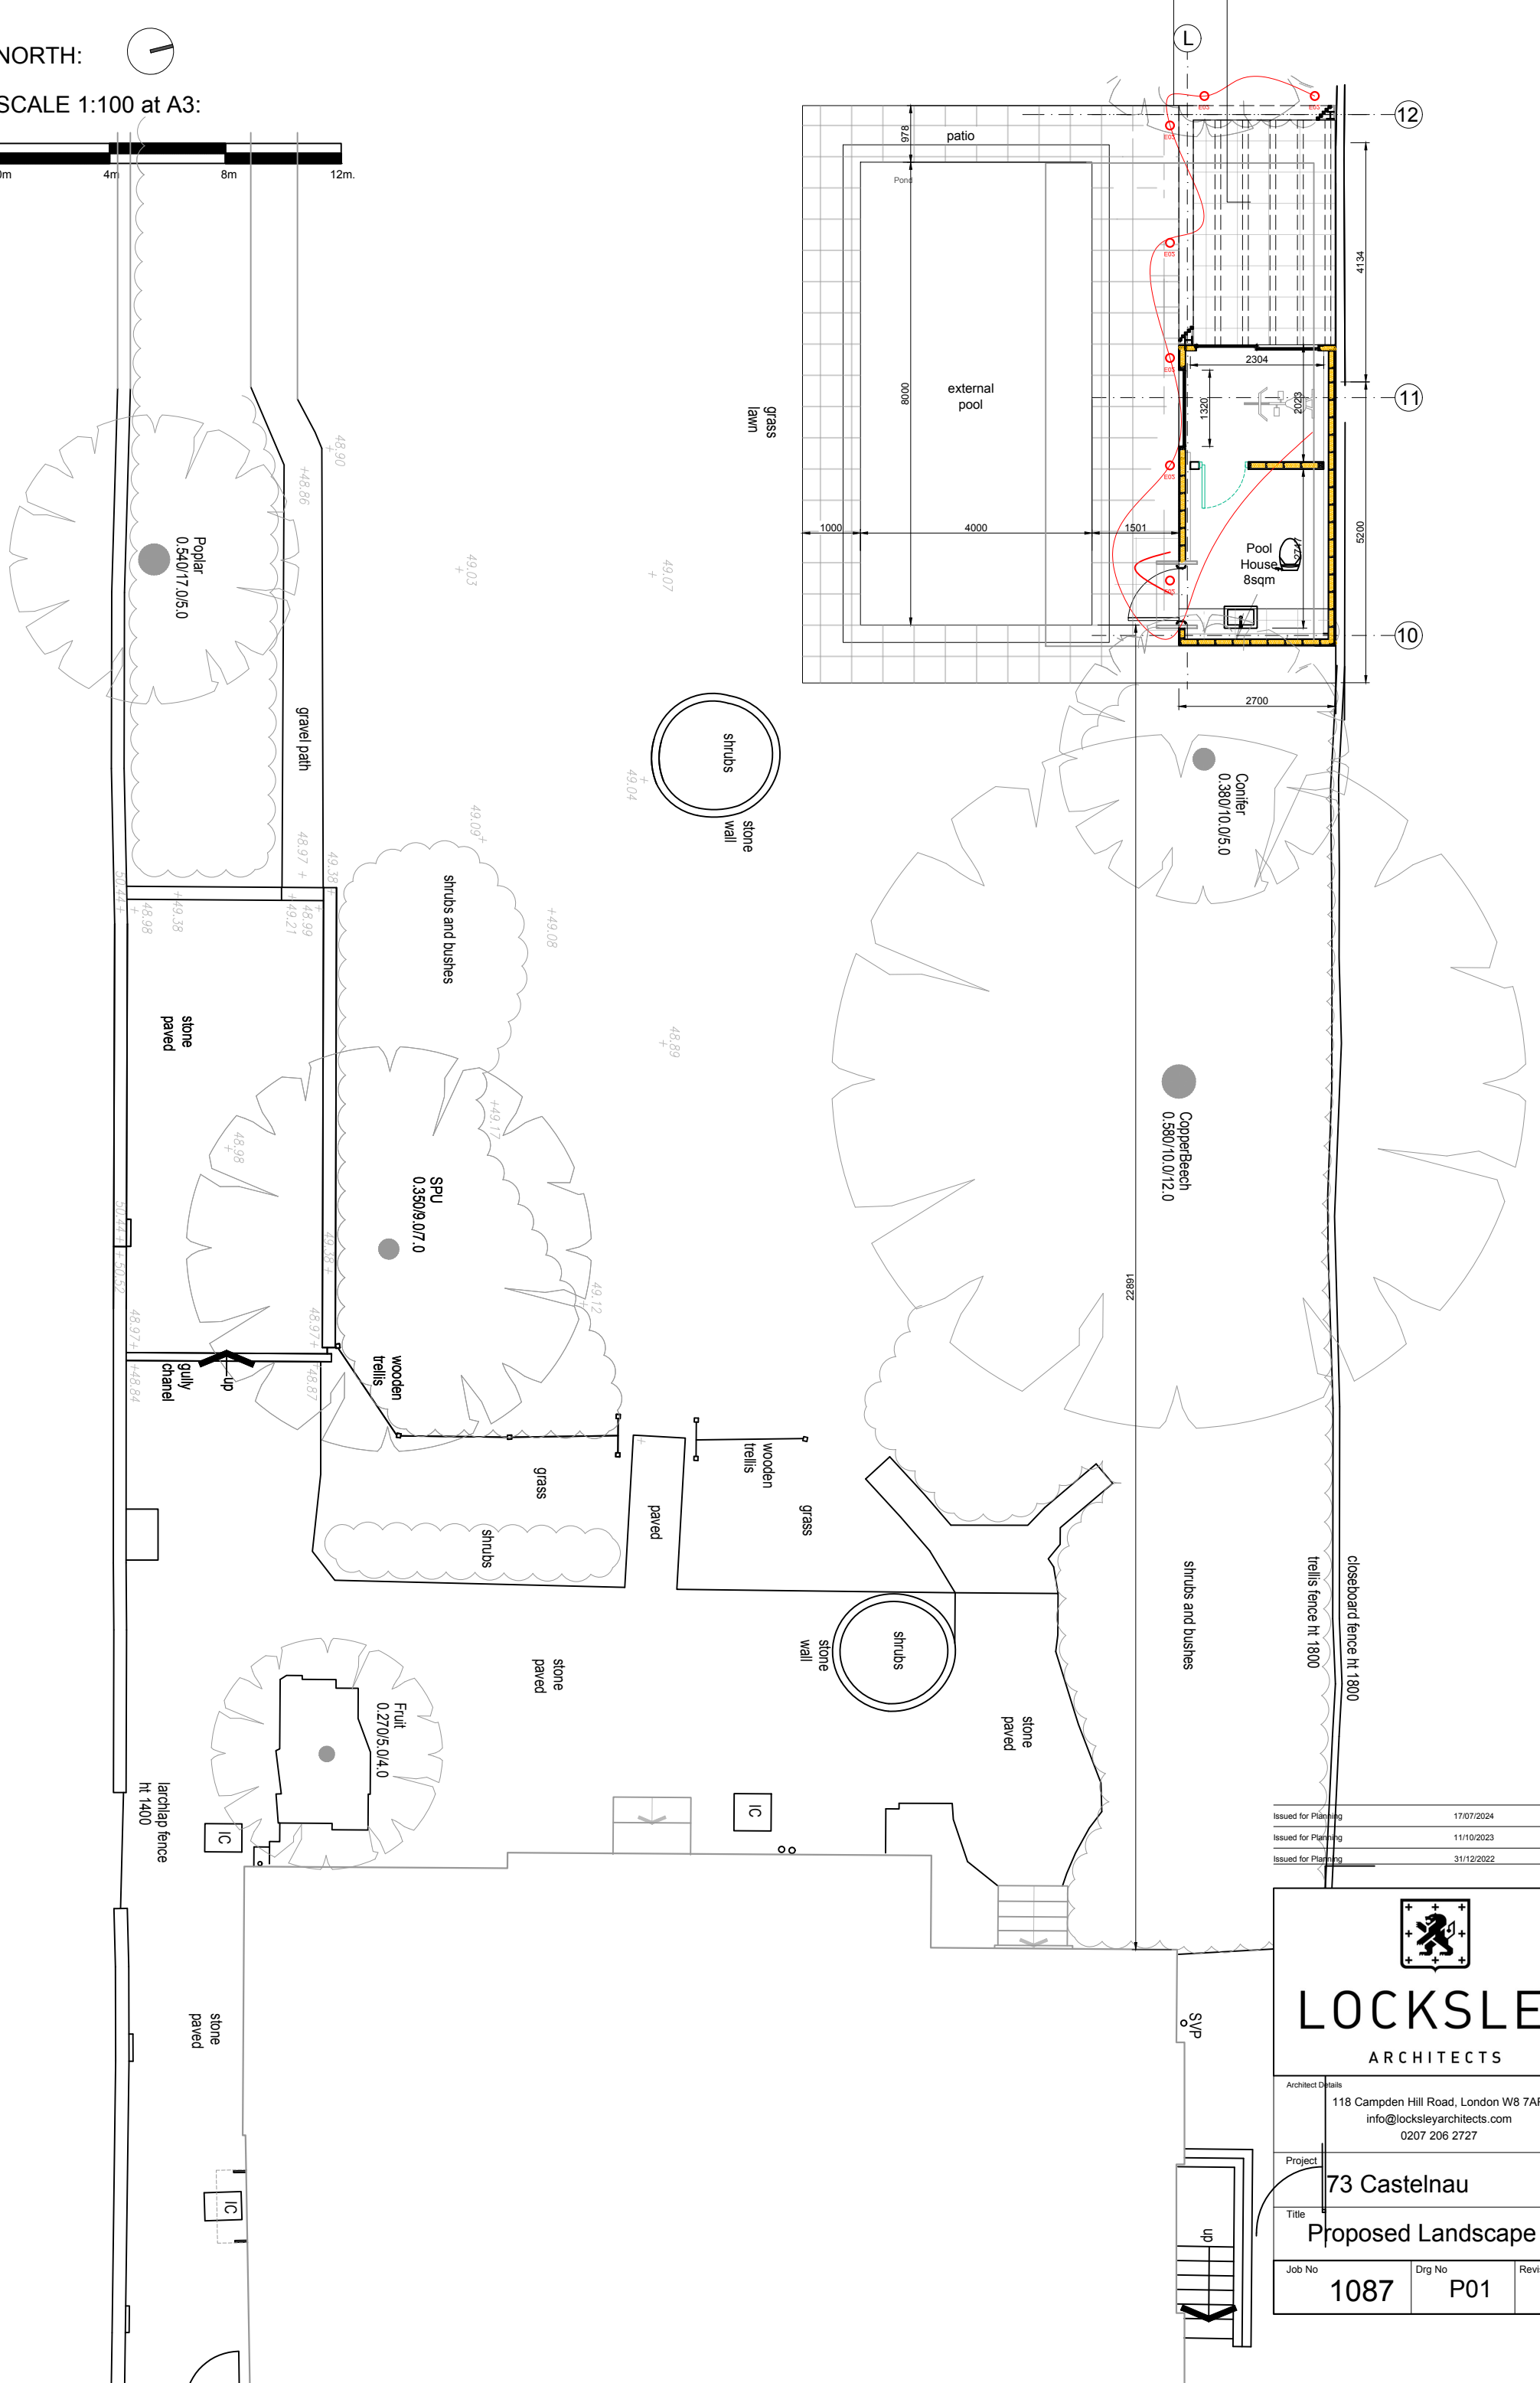

Issued for Planning	17/07/2024	C
Issued for Planning	11/10/2023	B
Issued for Planning	31/12/2022	A
		Rev



# LOCKSLEY

ARCHITECTS

Architect Details  
118 Campden Hill Road, London W8 7AR  
info@locksleyarchitects.com  
0207 206 2727

Project  
**73 Castelnau**

Title  
**Proposed Landscape Plan**

Job No <b>1087</b>	Dirg No <b>P01</b>	Revision <b>C</b>
-----------------------	-----------------------	----------------------