


CHIMNEY

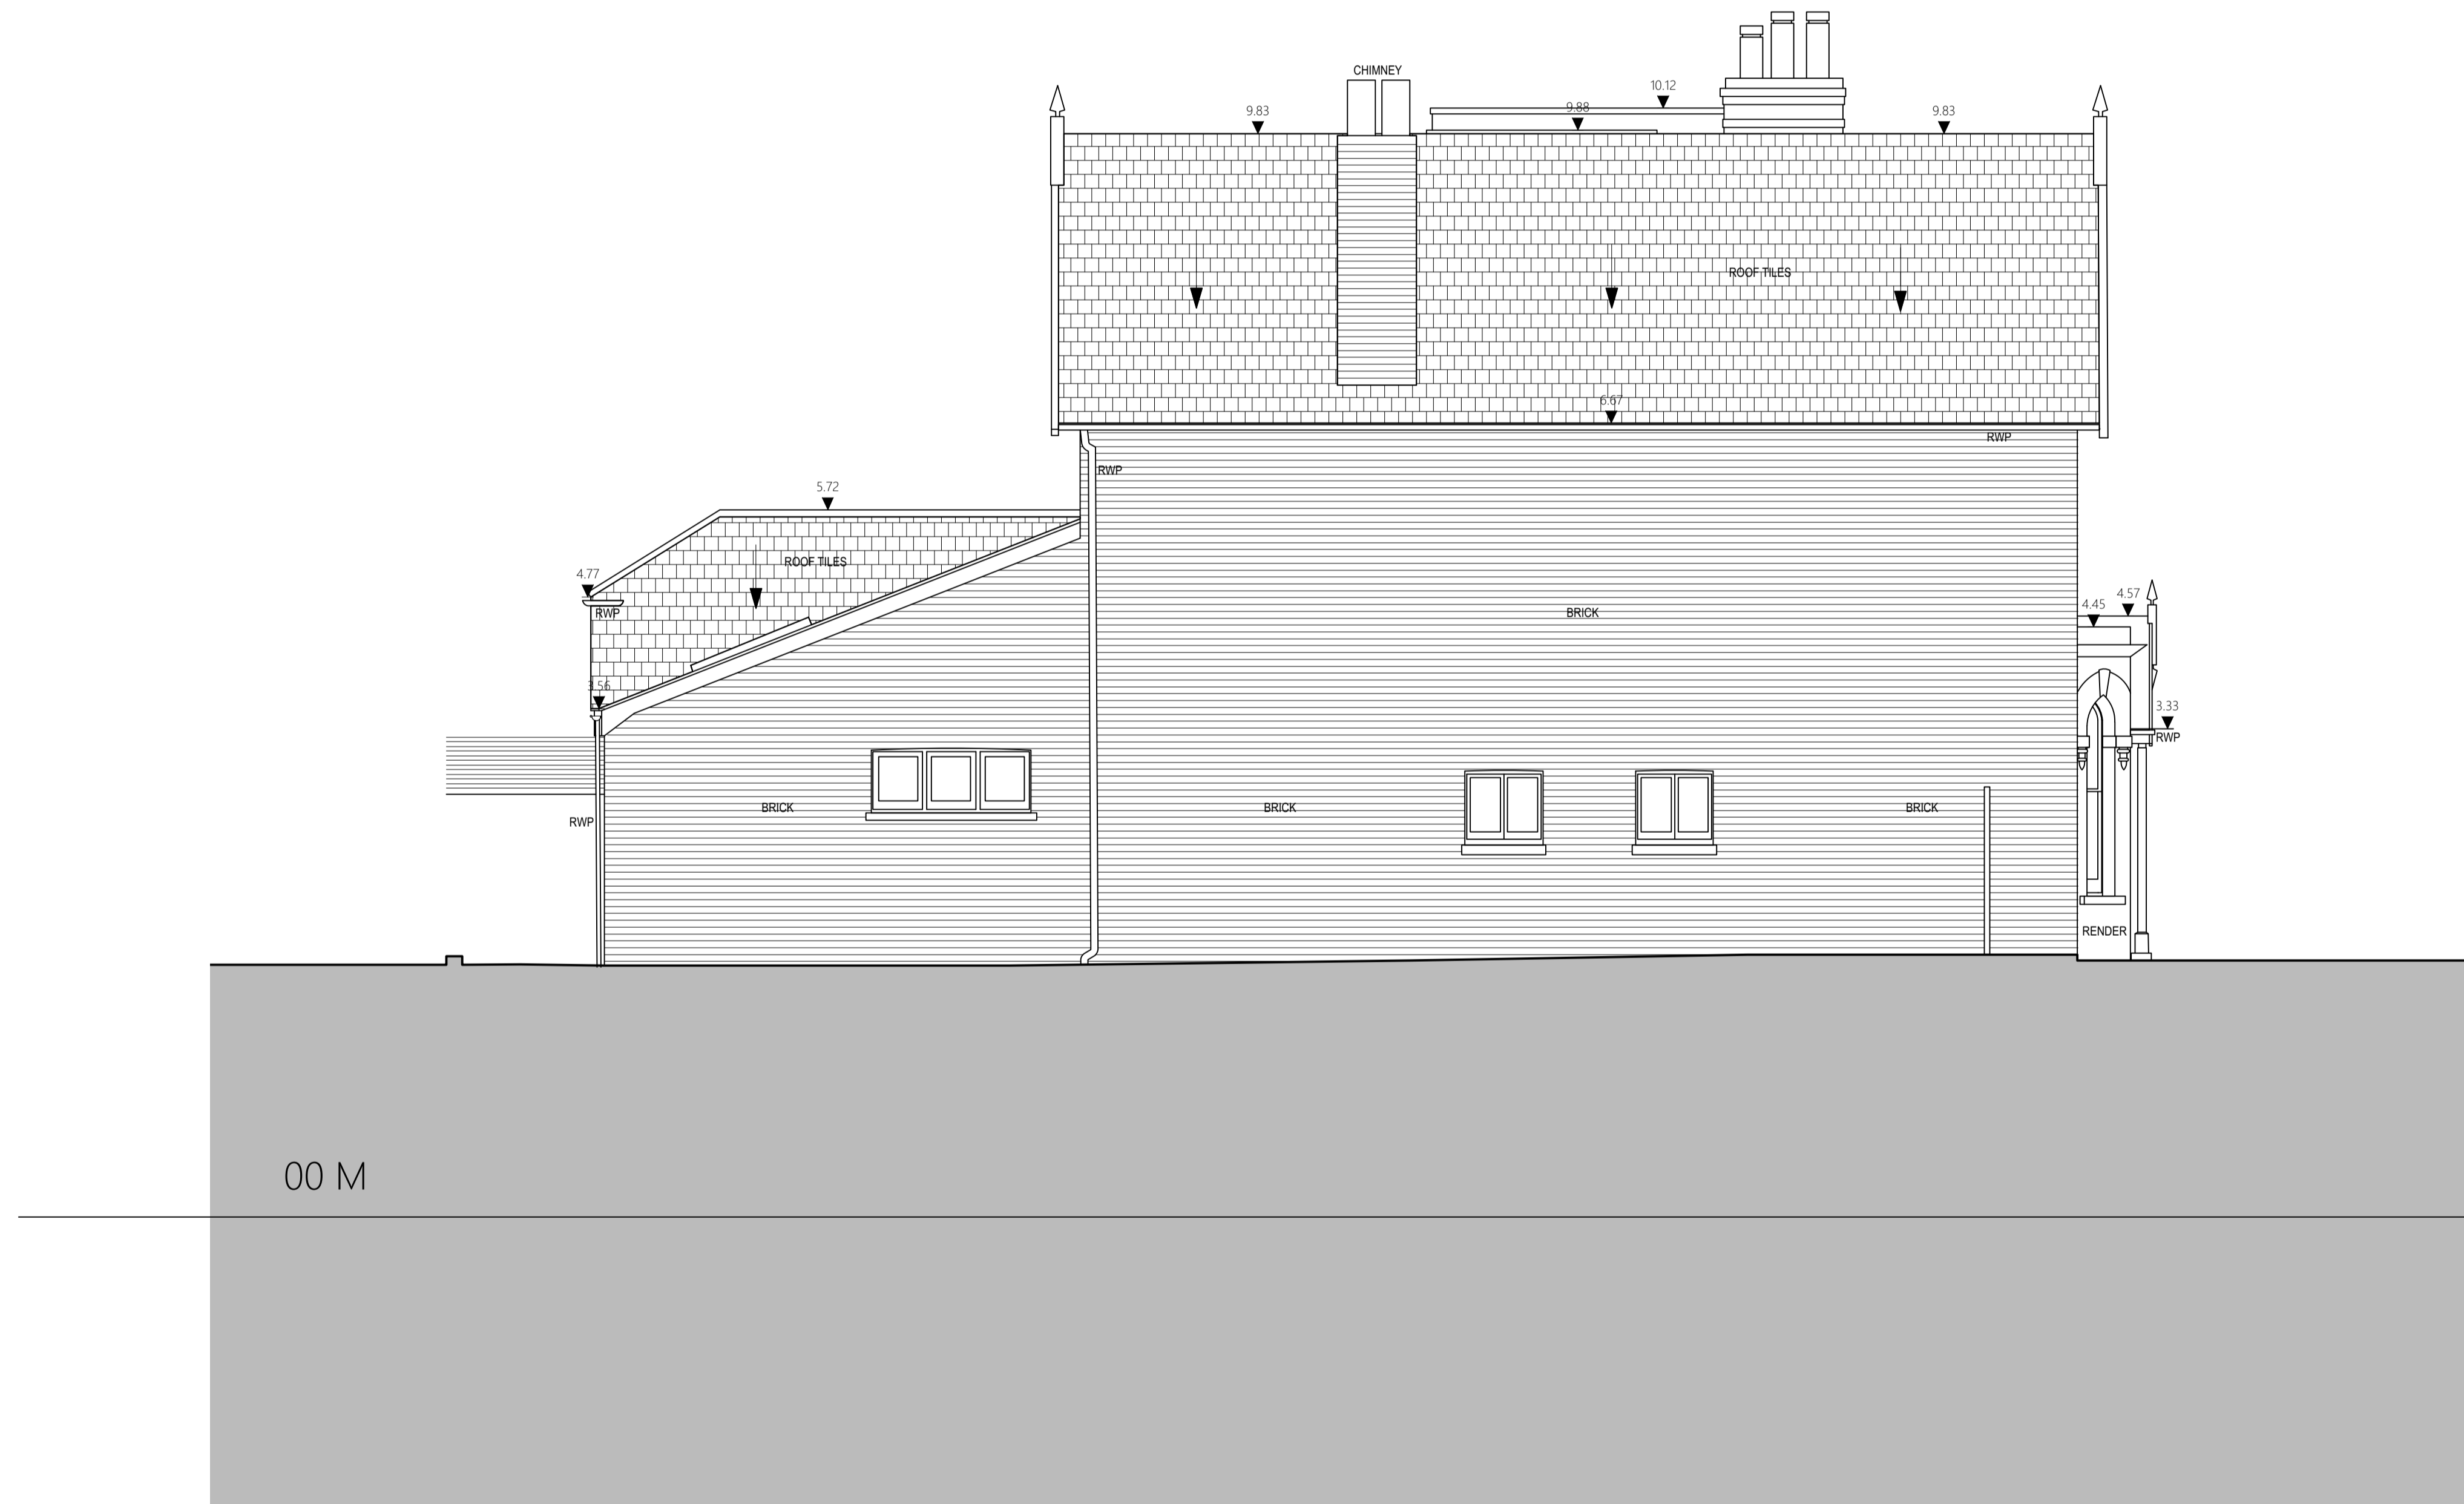

Key: --- Ownership boundary Existing Fabric Proposed Fabric Demolished Fabric	Scale: 0 0.50 1.0 1.5 2.0 2.5m 1:100 @ A3 / 1:50 @ A1	Orientation: N/A	<table border="1"> <thead> <tr> <th>Revision</th> <th>Date</th> <th>Description</th> </tr> </thead> <tbody> <tr> <td>01</td> <td>06/05/2024</td> <td>Issued for MEETING</td> </tr> <tr> <td>02</td> <td>30/05/2024</td> <td>Issued for PLANNING SUBMISSION</td> </tr> </tbody> </table>	Revision	Date	Description	01	06/05/2024	Issued for MEETING	02	30/05/2024	Issued for PLANNING SUBMISSION	PLOT ARCHITECTURE + DESIGN ARCHITECTURE AND INTERIOR DESIGN STUDIO LONDON BASED WORKING WORLDWIDE WWW.PLOTARCHITECTURE.CO.UK 24 THE GREEN TWICKENHAM LONDON E : office@plotarchitecture.co.uk T : 020 8255 2920	Project: 9 Ailsa Road, St Margarets, TW1 1QJ. Drawing Title: (PL) Planning Submission Existing Side Elevation Project No: P263 Package: (PL) Doc No: 023.1_
		Revision	Date	Description										
01	06/05/2024	Issued for MEETING												
02	30/05/2024	Issued for PLANNING SUBMISSION												
1. Do not build from this drawing (this is purely for a planning application submission). 2. Copyright is retained by PLOT DESIGN GROUP LTD														