


CHIMNEY

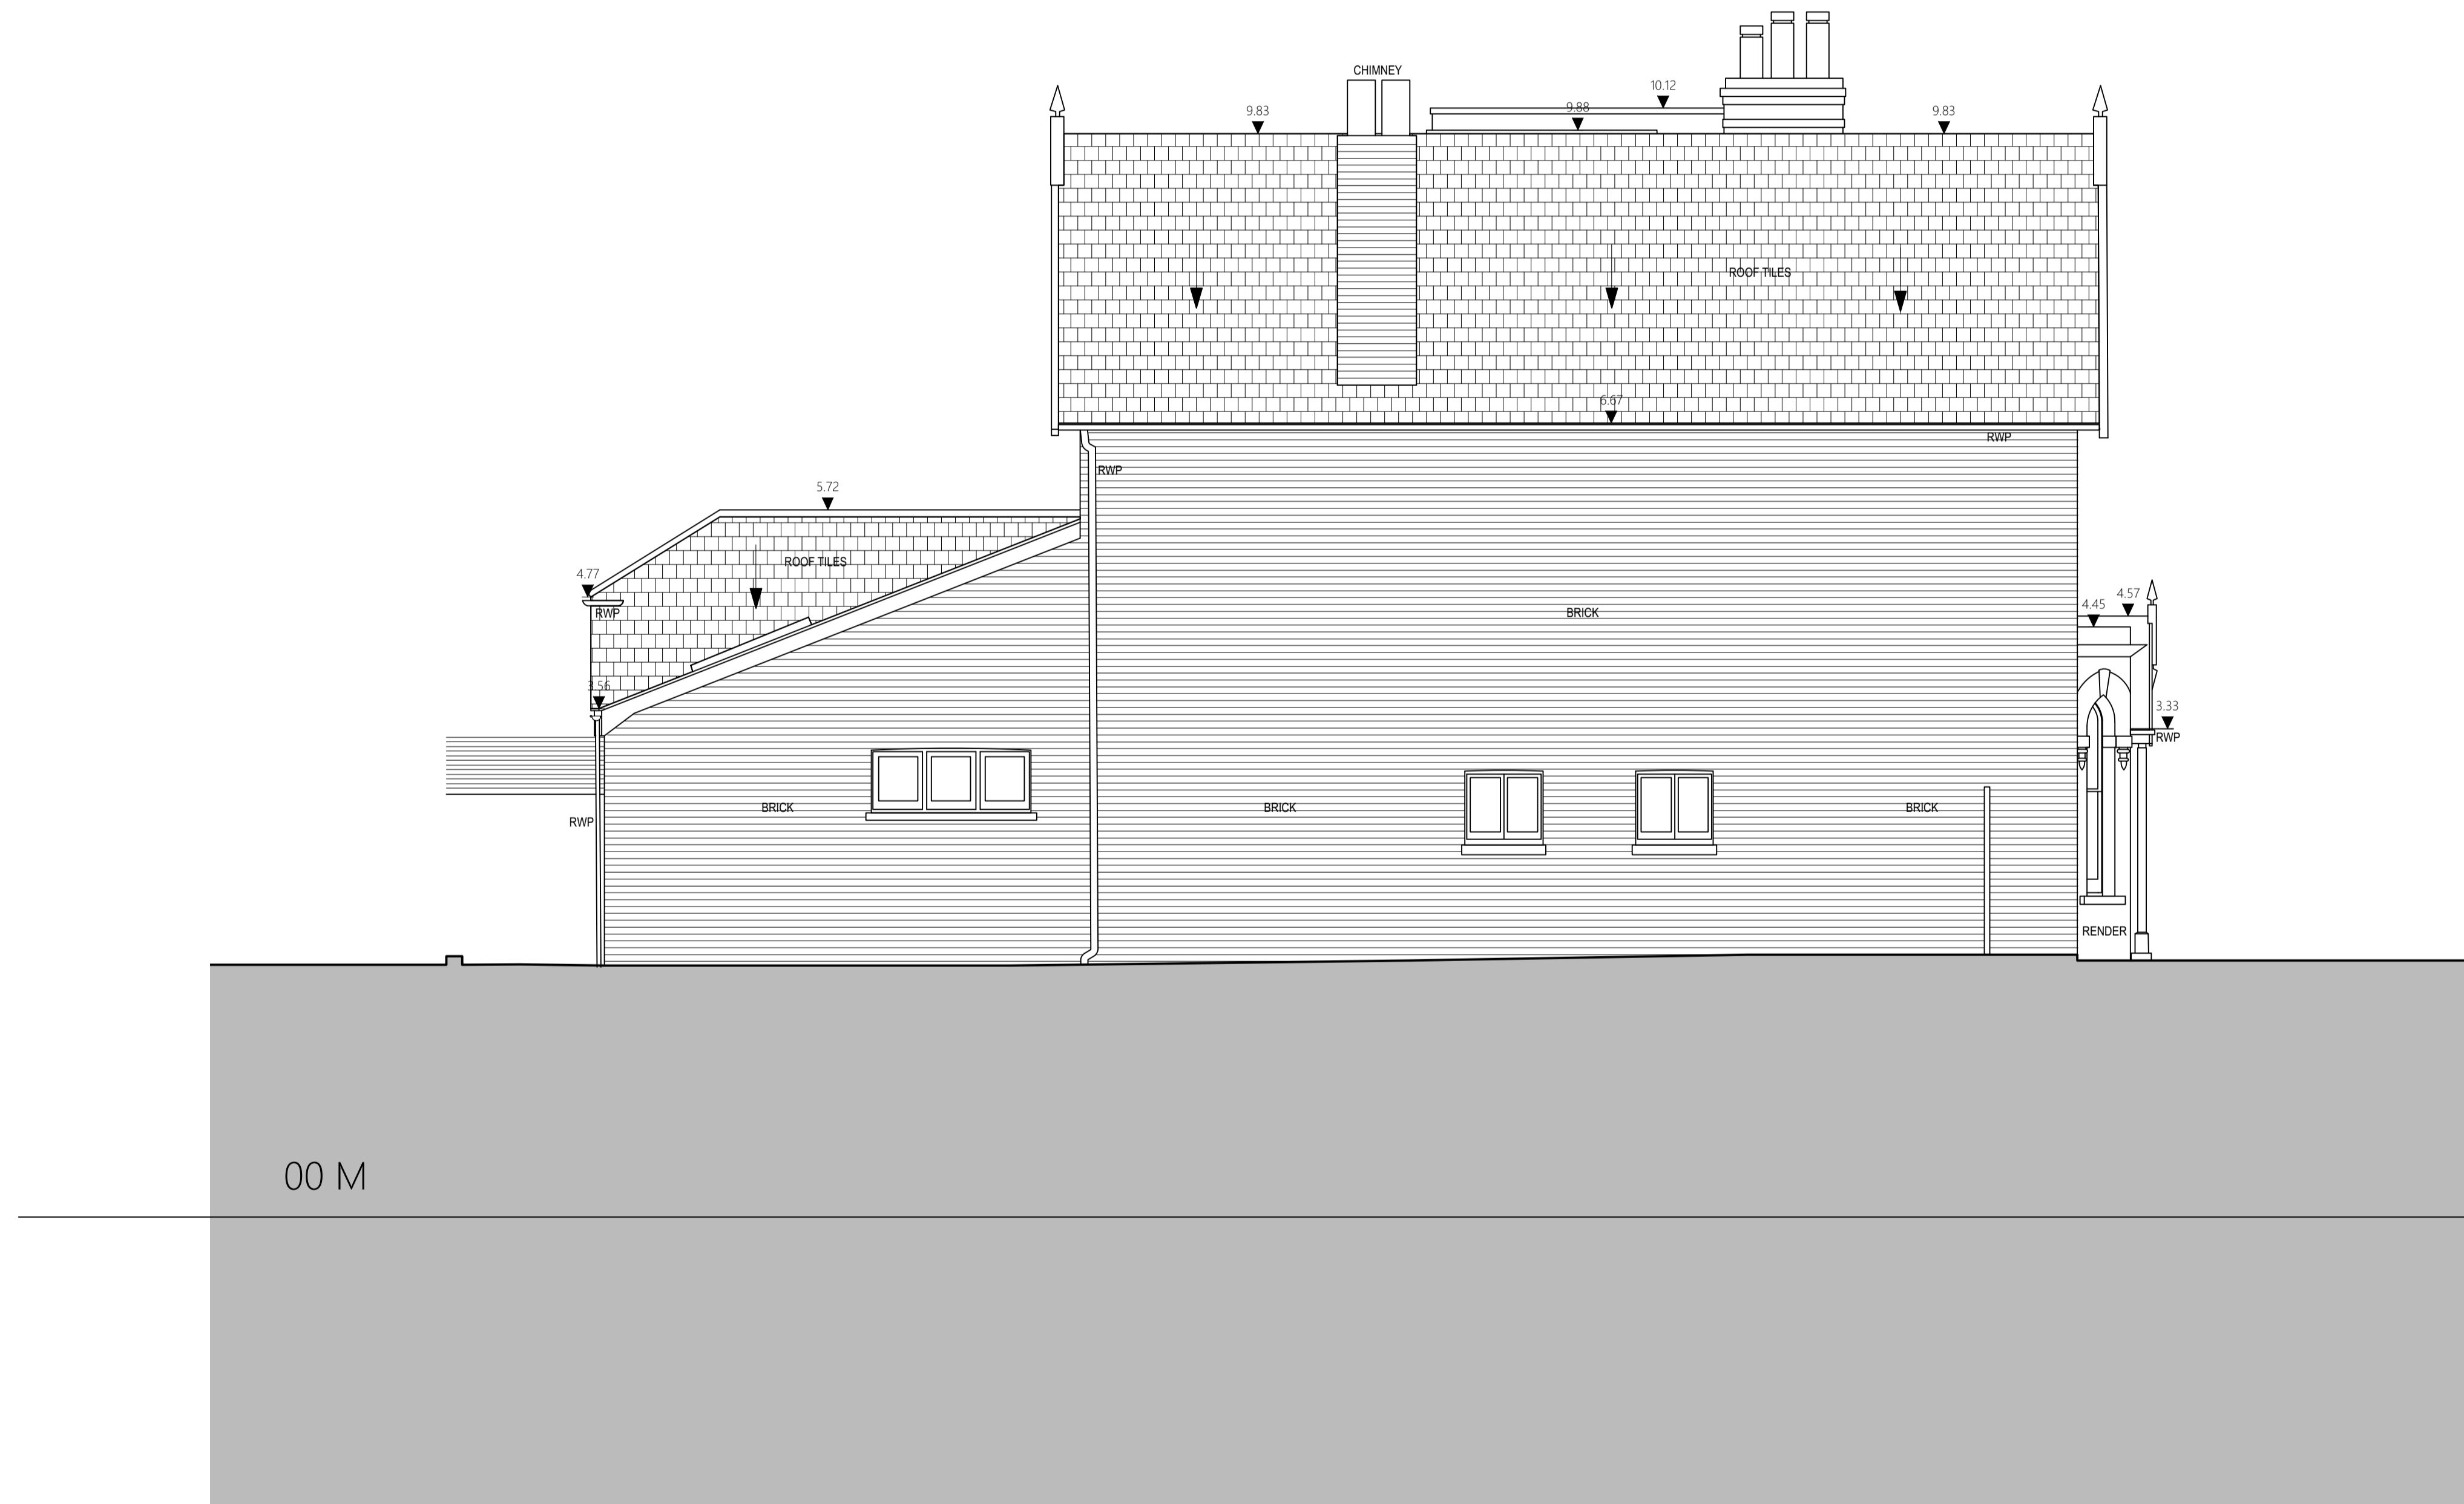

Key: --- Ownership boundary Existing Fabric Proposed Fabric Demolished Fabric	Scale: 1.100 @ A3 / 1.50 @ A1	Orientation: N/A	<table border="1" style="width: 100%; border-collapse: collapse;"> <thead> <tr> <th>Revision</th> <th>Date</th> <th>Description</th> </tr> </thead> <tbody> <tr> <td>01</td> <td>06/05/2024</td> <td>Issued for MEETING</td> </tr> <tr> <td>02</td> <td>10/05/2024</td> <td>Issued for COMMENT</td> </tr> <tr> <td>03</td> <td>30/05/2024</td> <td>Issued for PLANNING SUBMISSION</td> </tr> </tbody> </table>	Revision	Date	Description	01	06/05/2024	Issued for MEETING	02	10/05/2024	Issued for COMMENT	03	30/05/2024	Issued for PLANNING SUBMISSION	<div style="text-align: center;"> PLOT ARCHITECTURE + DESIGN </div> <p style="font-size: small;">ARCHITECTURE AND INTERIOR DESIGN STUDIO LONDON BASED WORKING WORLDWIDE</p> <p style="text-align: center;">WWW.PLOTARCHITECTURE.CO.UK</p> <p style="font-size: small;">24 THE GREEN TWICKENHAM LONDON</p> <p style="font-size: x-small;">E : office@plotarchitecture.co.uk T : 020 8255 2920</p>	<p style="font-size: x-small;">Project:</p> <p>9 Ailsa Road, St Margarets, TW1 1QJ.</p> <p style="font-size: x-small;">Drawing Title:</p> <p>(PL) Planning Submission Proposed Side Elevation</p> <p style="font-size: x-small;">Project No: P263 Package: (PL) Doc No: 023.2_</p>
			Revision	Date	Description												
01	06/05/2024	Issued for MEETING															
02	10/05/2024	Issued for COMMENT															
03	30/05/2024	Issued for PLANNING SUBMISSION															
1. Do not build from this drawing (this is purely for a planning application submission). 2. Copyright is retained by PLOT DESIGN GROUP LTD																	