


Scale of Bench

- GENERAL NOTES:**
1. DO NOT SCALE FROM THIS DRAWING. DIMENSIONS GOVERN.
  2. ALL DIMENSIONS ARE IN METRES UNLESS NOTED OTHERWISE.
  3. ALL DIMENSIONS SHALL BE VERIFIED ON-SITE BEFORE PROCEEDING WITH THE WORK.
  4. THE ROYAL PARKS SHALL BE NOTIFIED IN WRITING OF ANY DISCREPANCIES.
  5. ALL DIMENSIONS ARE NOMINAL DIMENSIONS.
  6. THE ROYAL PARKS ACCEPT NO LIABILITY FOR ANY EXPENSE LOSS OR DAMAGE OF WHATEVER NATURE AND HOWEVER ARISING FROM ANY VARIATION MADE TO THIS DRAWING OR IN THE EXECUTION OF THE WORK TO WHICH HAS NOT BEEN REFERRED TO THEM AND PRIOR APPROVAL OBTAINED.

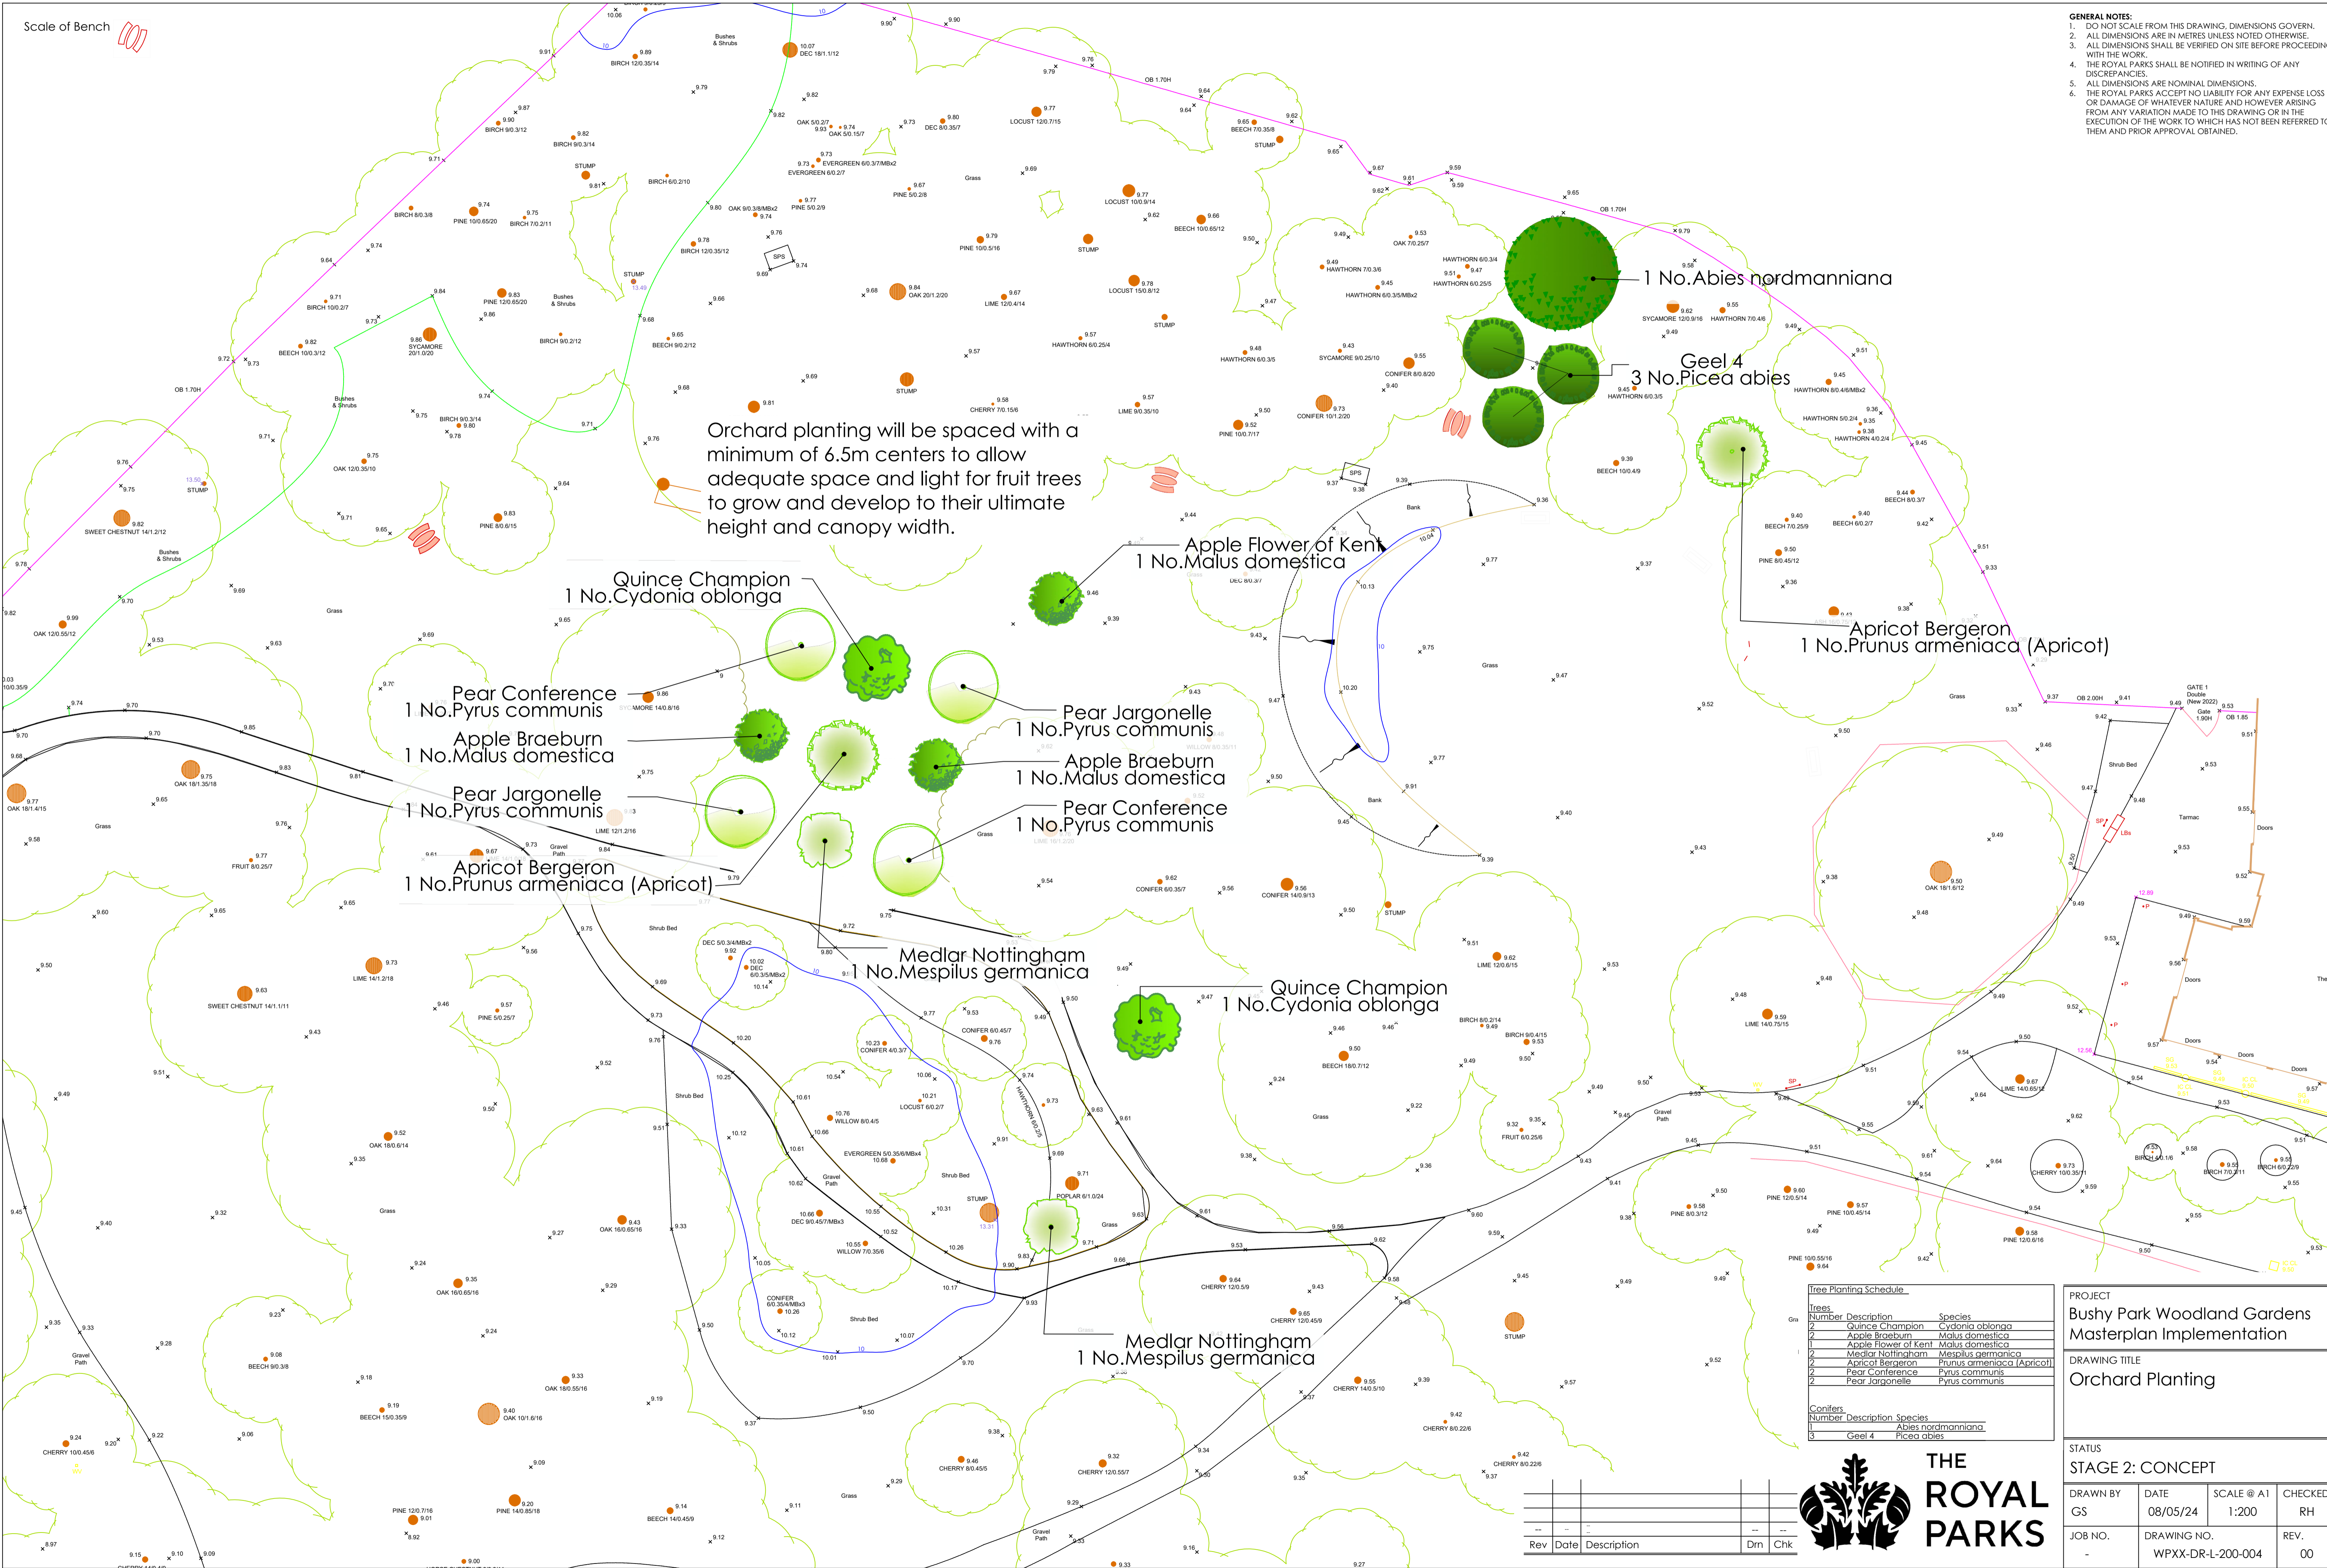

Orchard planting will be spaced with a minimum of 6.5m centers to allow adequate space and light for fruit trees to grow and develop to their ultimate height and canopy width.

- 1 No. *Abies nordmanniana*
- Geel 4
- 3 No. *Picea abies*
- 1 No. *Malus domestica* (Apple Flower of Kent)
- 1 No. *Cydonia oblonga* (Quince Champion)
- 1 No. *Prunus armeniaca* (Apricot) (Apricot Bergeron)
- 1 No. *Pyrus communis* (Pear Conference)
- 1 No. *Malus domestica* (Apple Braeburn)
- 1 No. *Pyrus communis* (Pear Jargonelle)
- 1 No. *Malus domestica* (Apple Braeburn)
- 1 No. *Pyrus communis* (Pear Conference)
- 1 No. *Prunus armeniaca* (Apricot) (Apricot Bergeron)
- 1 No. *Mespilus germanica* (Medlar Nottingham)
- 1 No. *Cydonia oblonga* (Quince Champion)
- 1 No. *Mespilus germanica* (Medlar Nottingham)

**Tree Planting Schedule**

Trees	Number	Description	Species
1	1	Quince Champion	<i>Cydonia oblonga</i>
2	2	Apple Braeburn	<i>Malus domestica</i>
1	1	Apple Flower of Kent	<i>Malus domestica</i>
2	2	Medlar Nottingham	<i>Mespilus germanica</i>
2	2	Apricot Bergeron	<i>Prunus armeniaca</i> (Apricot)
2	2	Pear Conference	<i>Pyrus communis</i>
2	2	Pear Jargonelle	<i>Pyrus communis</i>

Conifers	Number	Description	Species
1	1	<i>Abies nordmanniana</i>	
3	3	Geel 4	<i>Picea abies</i>

**PROJECT**  
 Bushy Park Woodland Gardens  
 Masterplan Implementation

**DRAWING TITLE**  
 Orchard Planting

**STATUS**  
 STAGE 2: CONCEPT

<b>DRAWN BY</b> GS	<b>DATE</b> 08/05/24	<b>SCALE @ A1</b> 1:200	<b>CHECKED</b> RH
<b>JOB NO.</b> -	<b>DRAWING NO.</b> WPXX-DR-L-200-004	<b>REV.</b> 00	



Rev	Date	Description	Drn	Chk