


Scale of Bench

- GENERAL NOTES:**
- DO NOT SCALE FROM THIS DRAWING. DIMENSIONS GOVERN.
  - ALL DIMENSIONS ARE IN METRES UNLESS NOTED OTHERWISE.
  - ALL DIMENSIONS SHALL BE VERIFIED ON-SITE BEFORE PROCEEDING WITH THE WORK.
  - THE ROYAL PARKS SHALL BE NOTIFIED IN WRITING OF ANY DISCREPANCIES.
  - ALL DIMENSIONS ARE NOMINAL DIMENSIONS.
  - THE ROYAL PARKS ACCEPT NO LIABILITY FOR ANY EXPENSE LOSS OR DAMAGE OF WHATEVER NATURE AND HOWEVER ARISING FROM ANY VARIATION MADE TO THIS DRAWING OR IN THE EXECUTION OF THE WORK TO WHICH HAS NOT BEEN REFERRED TO THEM AND PRIOR APPROVAL OBTAINED.

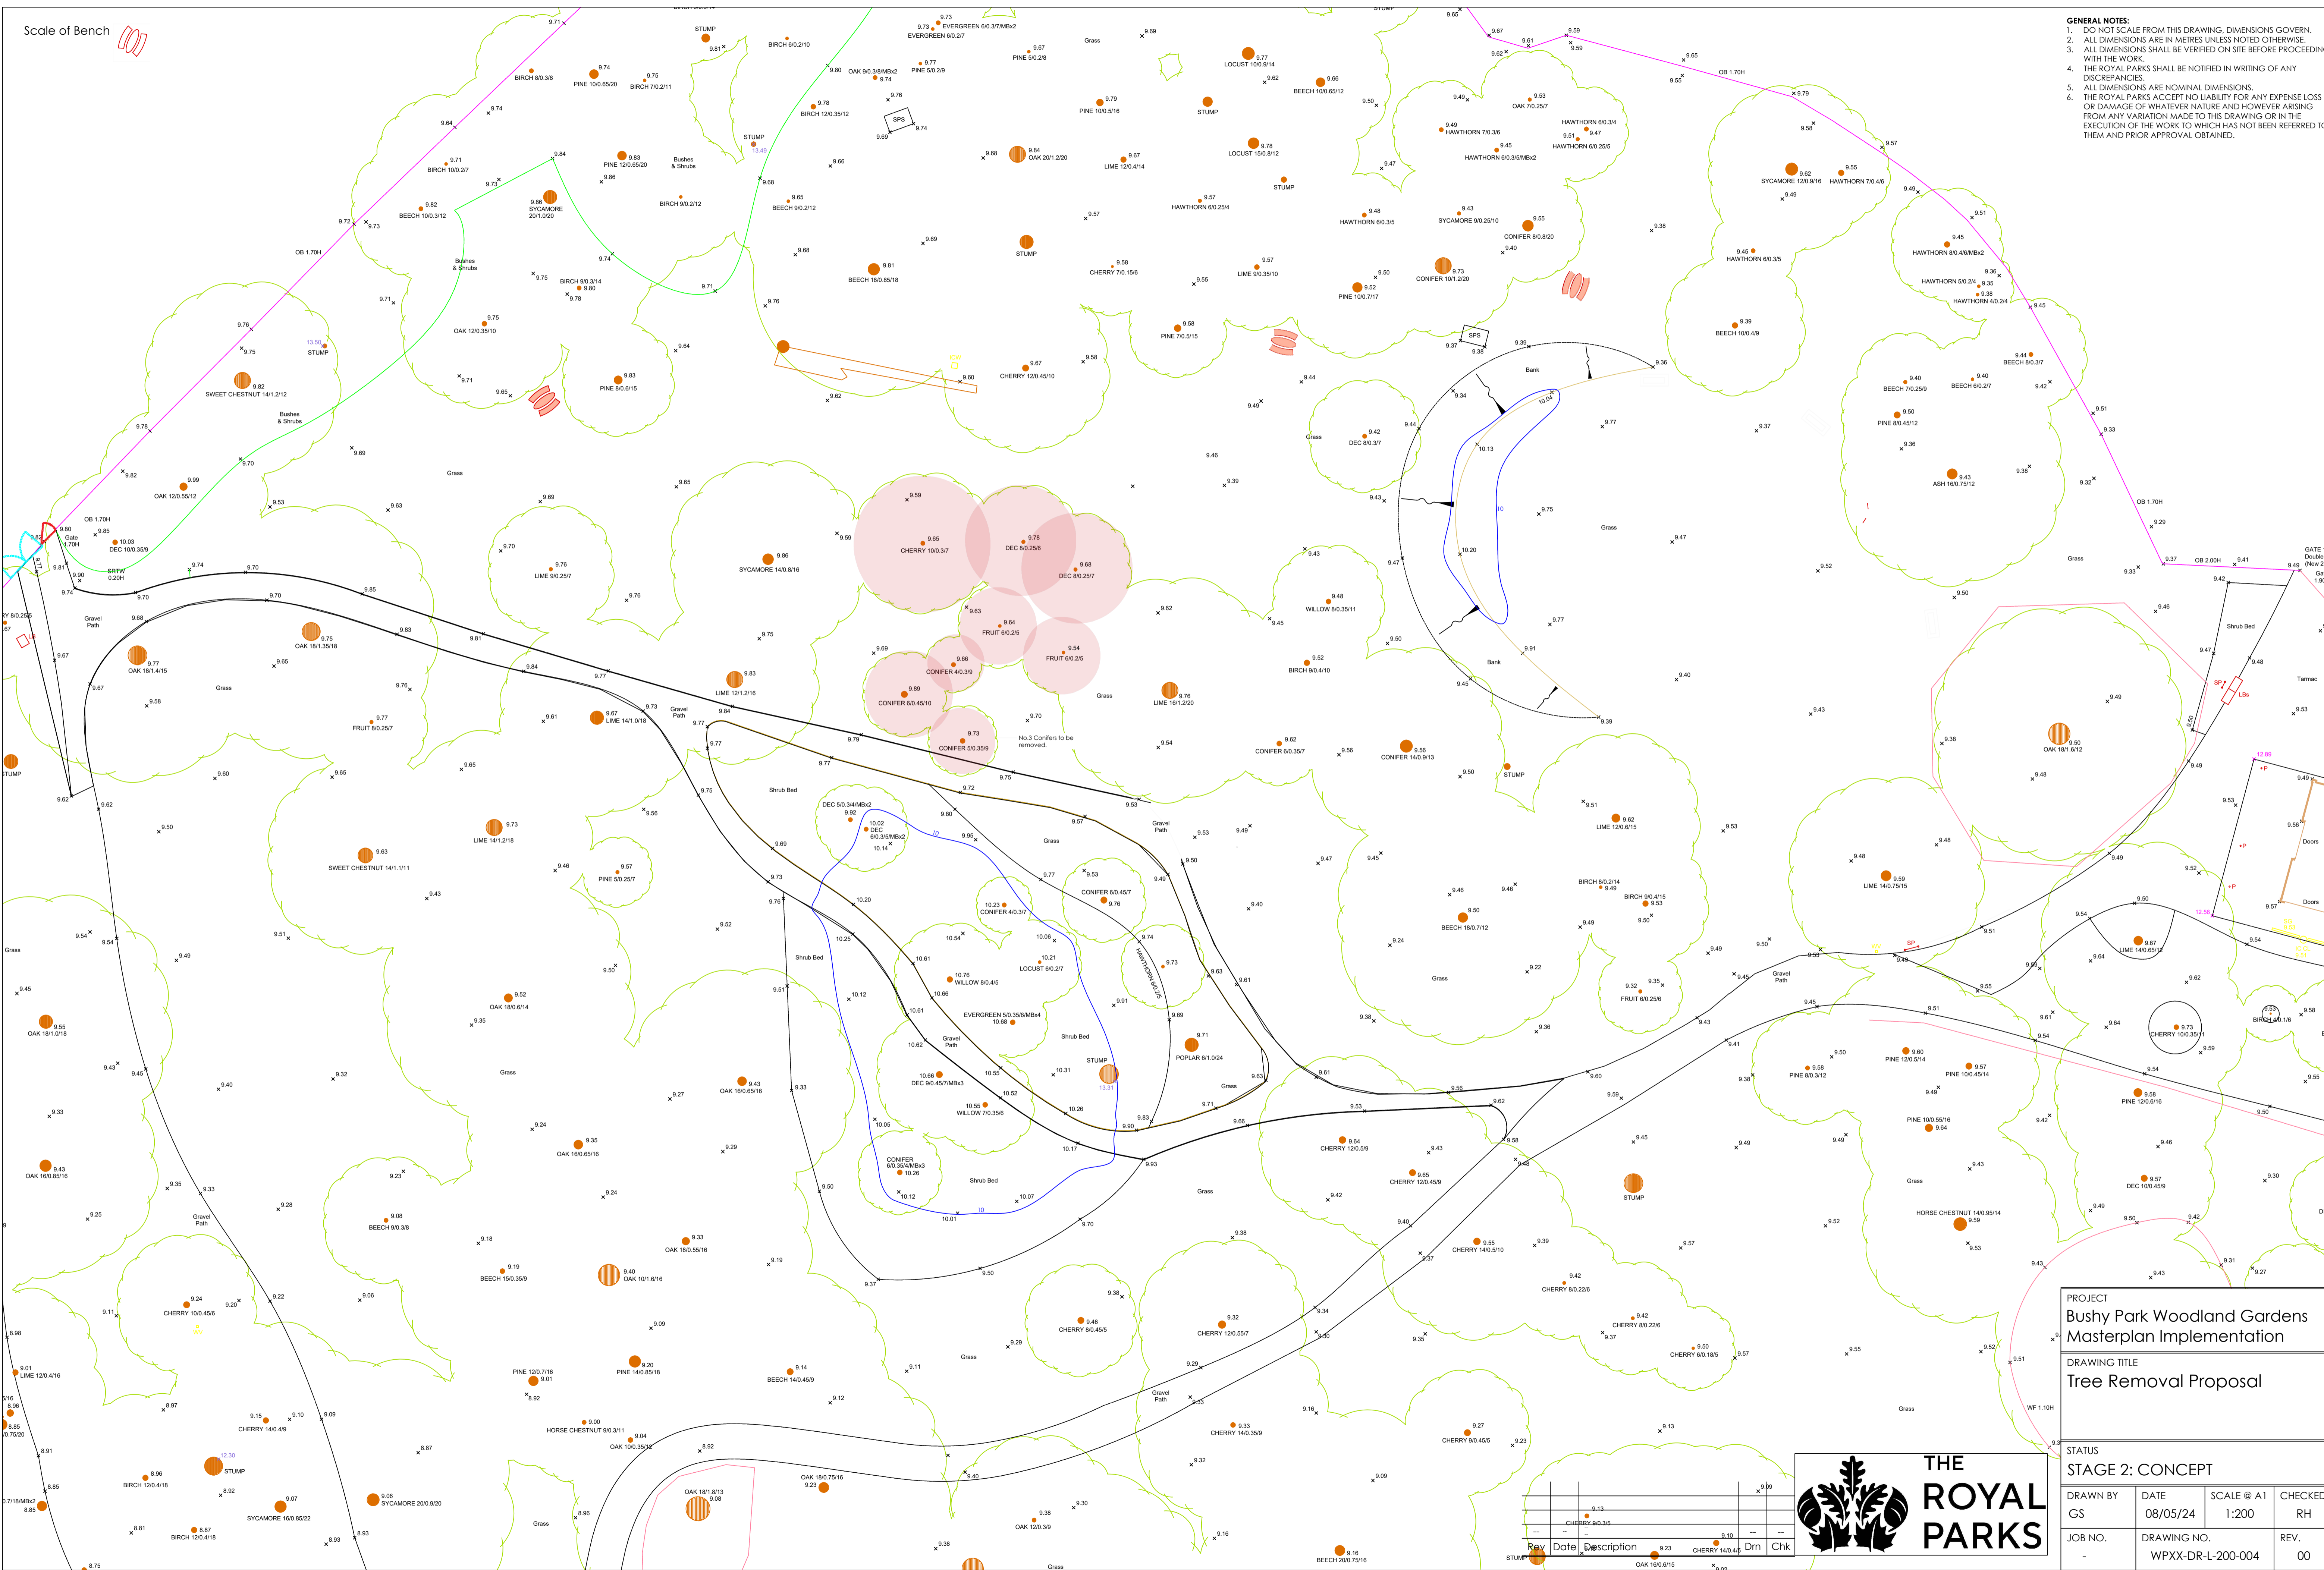


**PROJECT**  
Bushy Park Woodland Gardens  
Masterplan Implementation

**DRAWING TITLE**  
Tree Removal Proposal

**STATUS**  
STAGE 2: CONCEPT

<b>DRAWN BY</b> GS	<b>DATE</b> 08/05/24	<b>SCALE @ A1</b> 1:200	<b>CHECKED</b> RH
<b>JOB NO.</b> -	<b>DRAWING NO.</b> WPXX-DR-L-200-004	<b>REV.</b> 00	

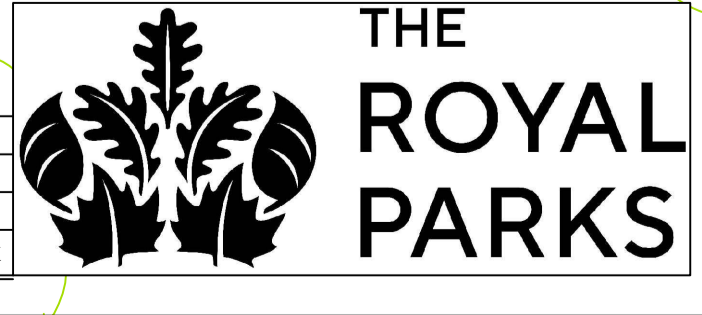

Rev	Date	Description	Drn	Chk
