



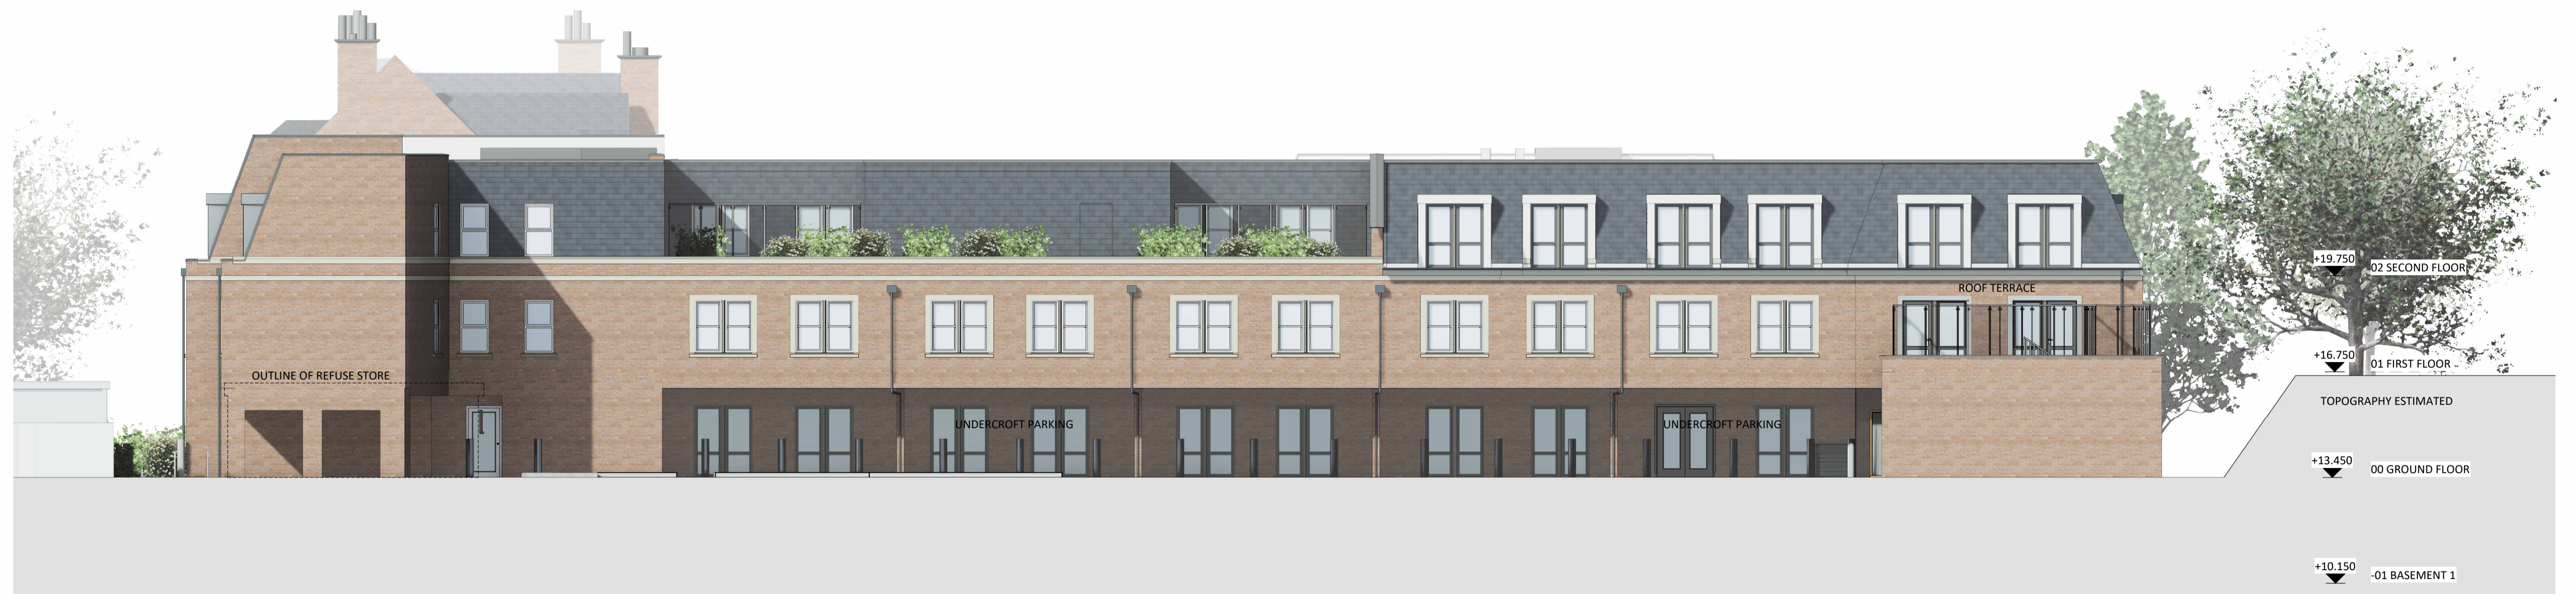

ELEVATION E - WEST ELEVATION  
1 : 100



ELEVATION F - EAST ELEVATION  
1 : 100

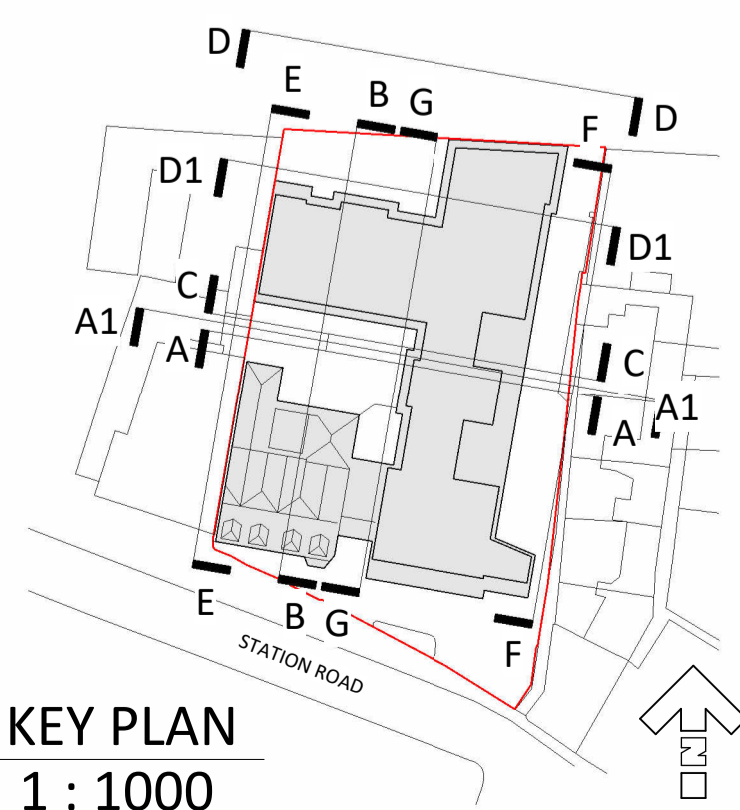

KEY PLAN  
1 : 1000



Rev.	Description	Author	Checked	Date

**CARLESS + ADAMS** Design the best, to live the best

01628 665131 enquiries@carless-adams.co.uk  
carless-adams.co.uk

Client	CINNAMON LUXURY CARE
--------	----------------------

Project	HAMPTON STATION ROAD
---------	----------------------

Title	PROPOSED ELEVATIONS - SHEET 4	CAP no.	A
-------	-------------------------------	---------	---

scale	As indicated	author	Author	chkid	MN	date	05/10/21	sheet size	A1
-------	--------------	--------	--------	-------	----	------	----------	------------	----

project.	org.	zone.	level.	type.	role.	class.	num.	status.	rev.
1028							023	PL	K

For construction purposes dimensions shall not be scaled & figured dimensions must be verified on site before work commences.  
This drawing is Copyright ©

17/07/2024 16:12:09