
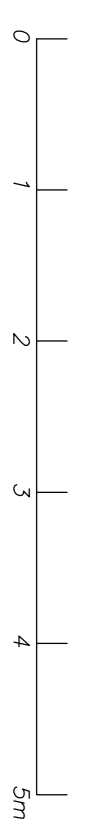


Depth of garden provides a place of safety in accordance with AD B1 para 2.5 where the depth of the garden exceeds the height of the rear of the house

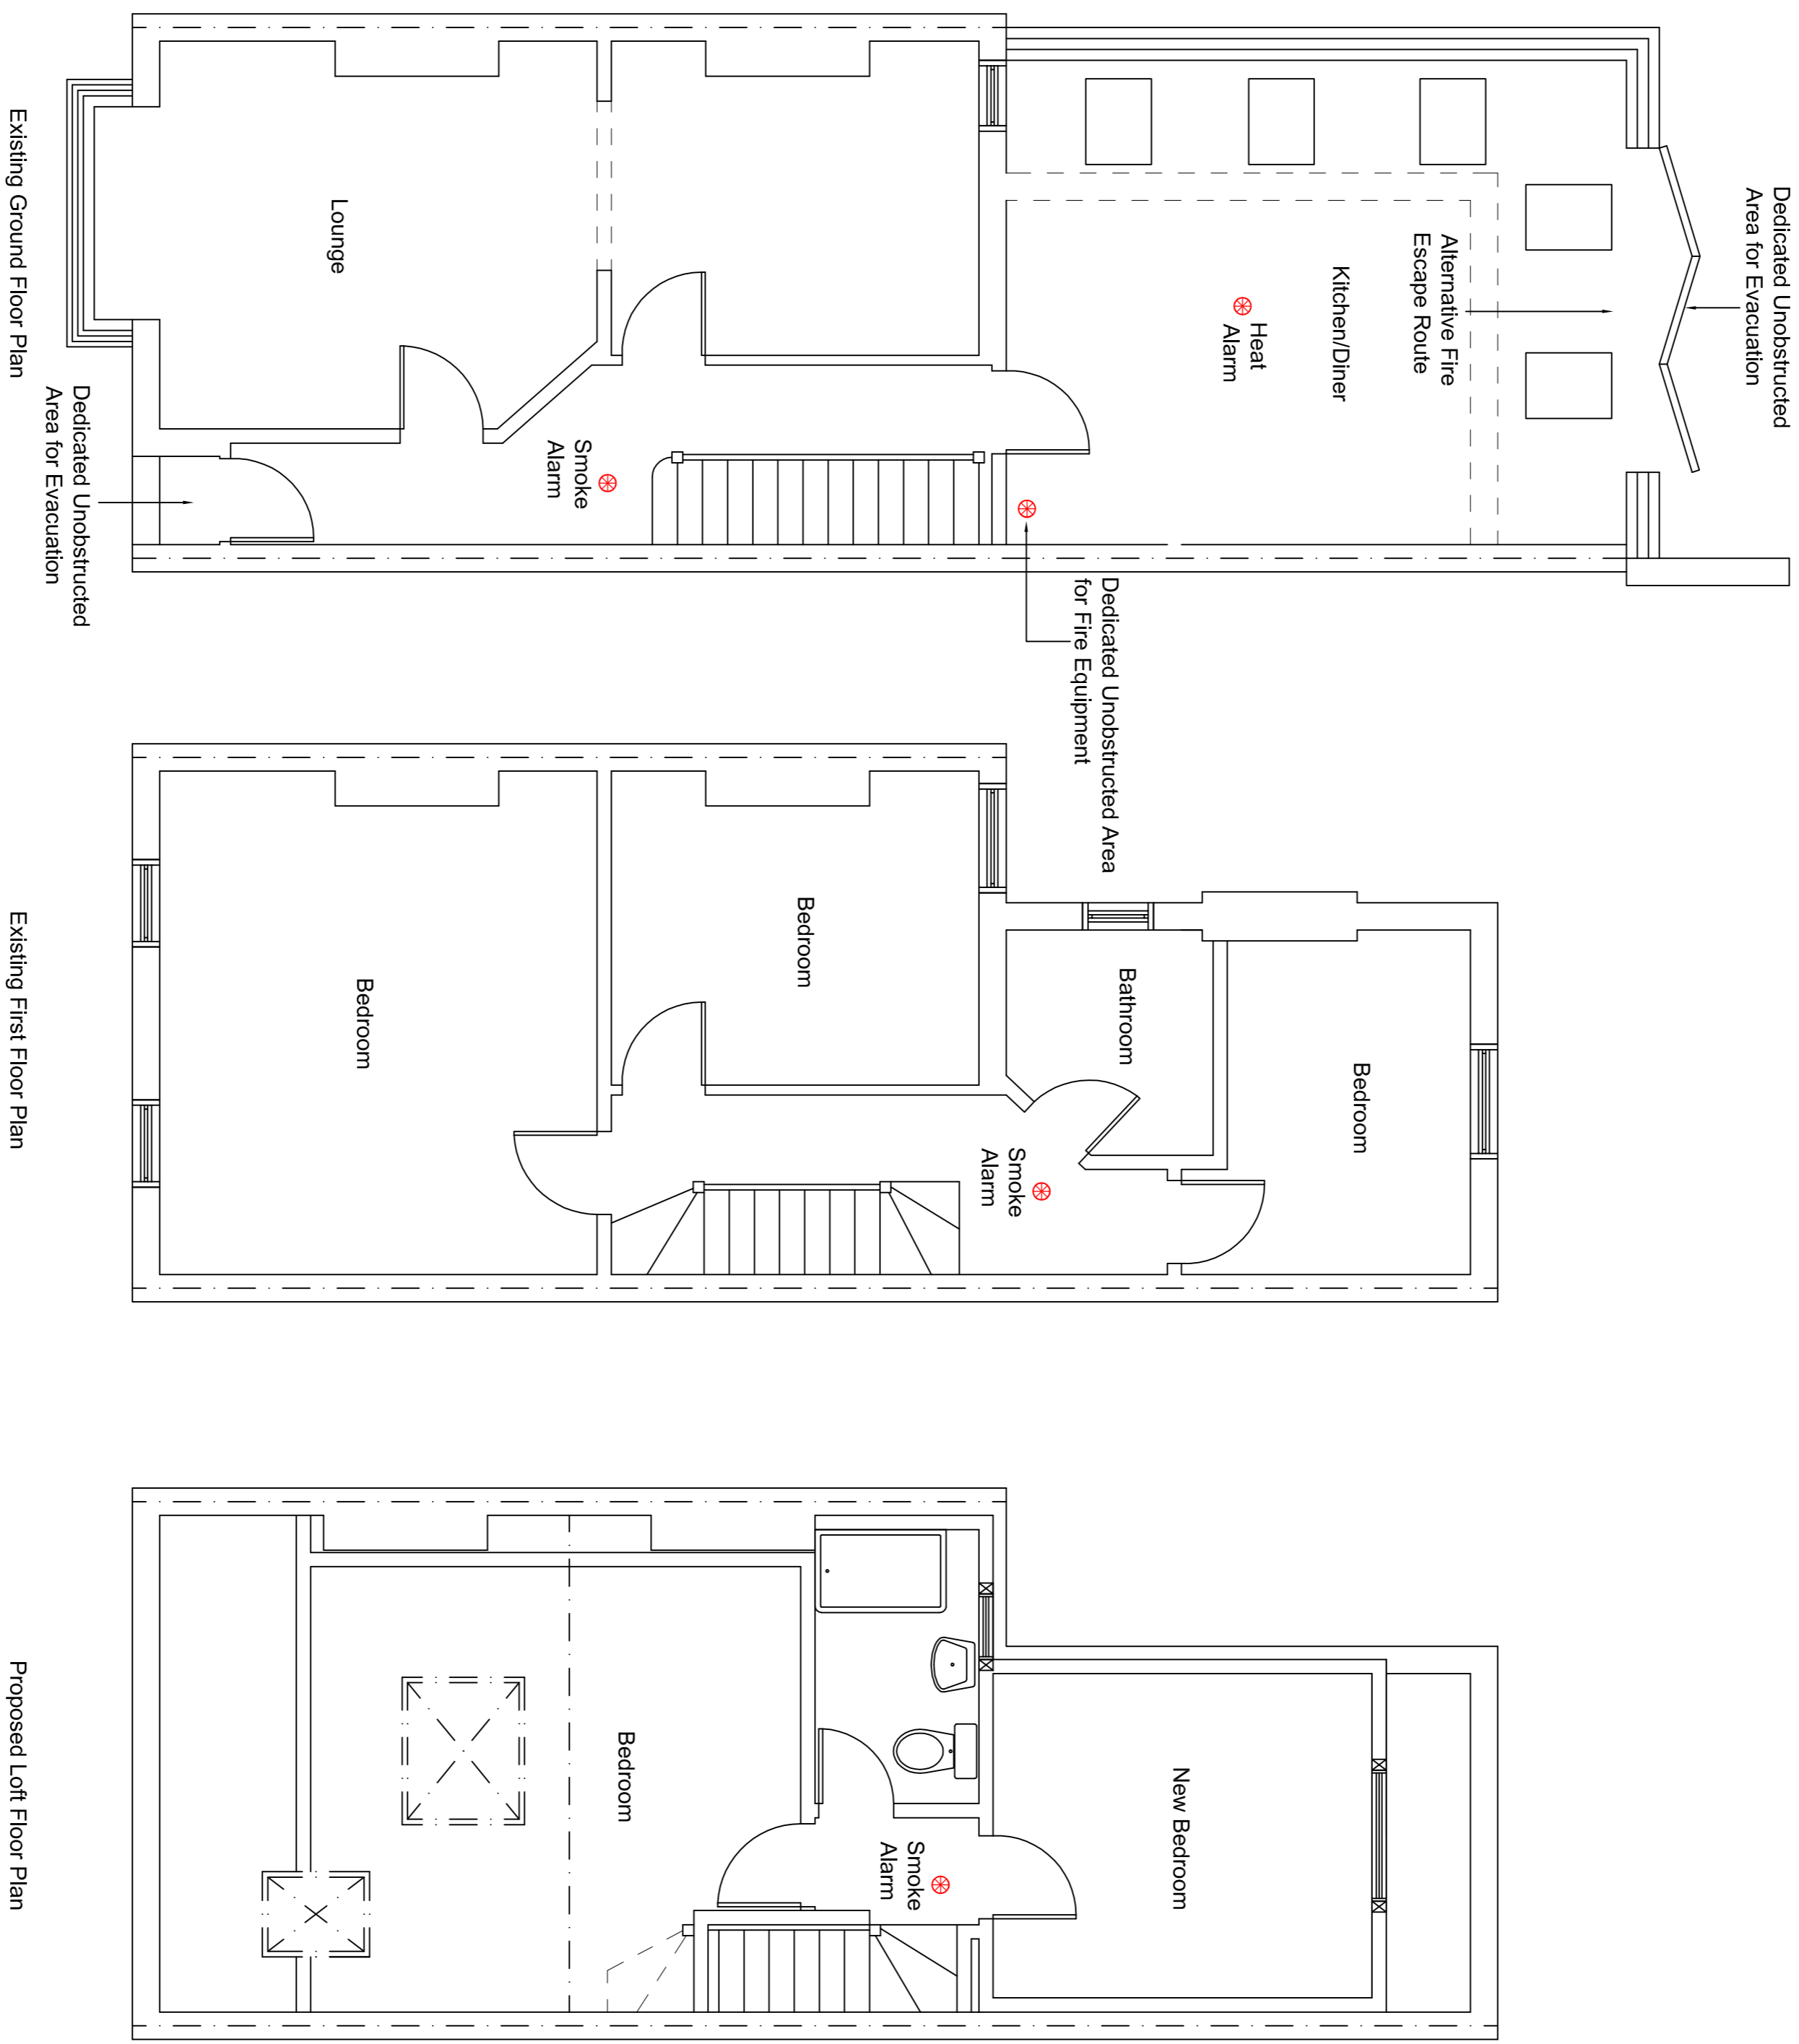

Scale 1 : 50

<p>Borja Mora Peris 38 Upper Grotto Road Twickenham TW1 4NG</p>
<p>Loft Designers Ltd 7 Greenwood Cottages Lawson Way Sunningdale Ascot SL5 0LL</p>
<p>Date August 2024</p>
<p>Scale 1:50 and 1:200 Paper Size A1</p>
<p>Drawn by MBS</p>
<p>Drawing Number 2412-4</p>
<p>Fire Safety Strategy and Evacuation Plan</p>
<p>The materials used in any exterior work shall be of similar appearance to those used in the construction of the exterior of the original dwellinghouse</p>