
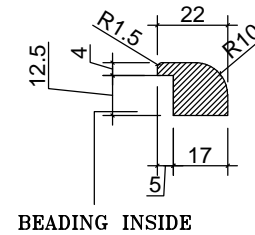


DOOR SIZE	L	L1	L2	L3	P	P1
45x762x1981	762	128	295	172	1981	1006
45x838x1981	838	147	314	210		
45x914x1981	914	166	333	248	2032	1057
45x813x2032	813	141	198	198	2083	1108
45x864x2083	864	864	864	864	2134	1159
45x914x2134	914	914	914	914		

DOOR SIZE	GLASS SIZE
45x762x1981	15x192x376
45x838x1981	15x220x376
45x914x1981	15x268x376
45x813x2032	15x218x376
45x864x2083	15x884x376
45x914x2134	15x934x376

A CROSS SECTION
SCALE 1 : 3

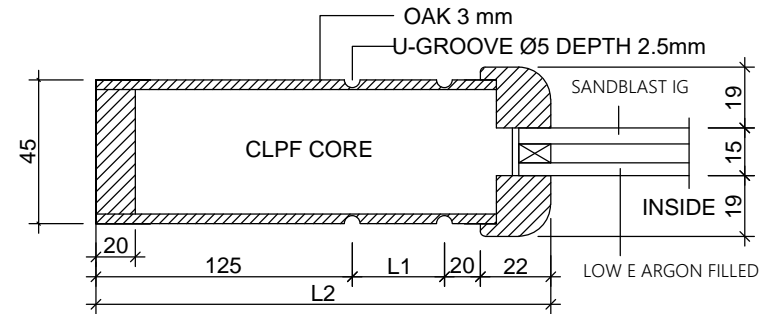

PERMATA DOOR RHP MILFORD (SANDBLAST IG TEMP LOW E ARGON FILLED)	DATE	CUSTOMER : ETD			
	06.07.19	DRAWN BY : MM			
	REVISION	SCALE : 1:15 / 1:3			
	--	CONSTRUCT. : CLPF			
	CHECKED BY		APPROVED BY		
MAL OF RAIL	--	R&D	PROD	QAS	MARKETING
MAL OF RAIL	--				