




Notes
 Designitude Associates LTD takes no responsibility for dimensions obtained by scaling from this drawing. Check all dimensions on site before fabrication. If no dimension is shown the recipient must ascertain the dimension specifically from the client or by site measurement and may not rely on the drawing. Supply of the drawing in digital form is solely for convenience and no reliance may be placed on any data in digital form. All data must be checked against hard copy. This drawing is issued for design intent only and should not be used for construction unless stated. Discrepancies or omissions are to be brought to the attention of the design team. This drawing shall not be reproduced in whole or part without prior expressed permission of Designitude Associates LTD.

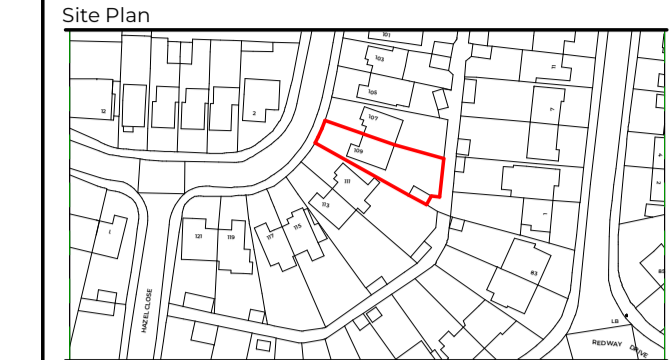


- Key:**
- Site Boundary
 - Existing Walls
 - Proposed Walls
 - Demolished Walls
 - MH Existing Manhole
 - RWP Rain Water Pipe
 - SVP Soil Ventilation Pipe

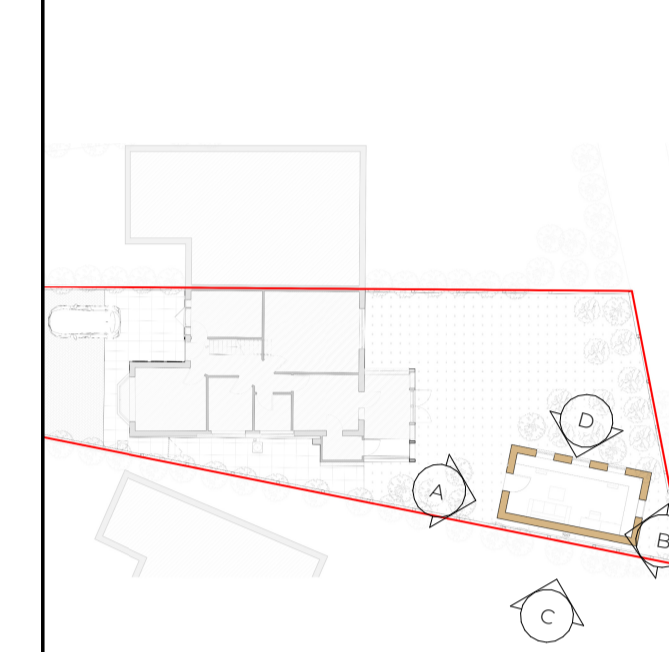

C Proposed Side Elevation 1
 206 1:50

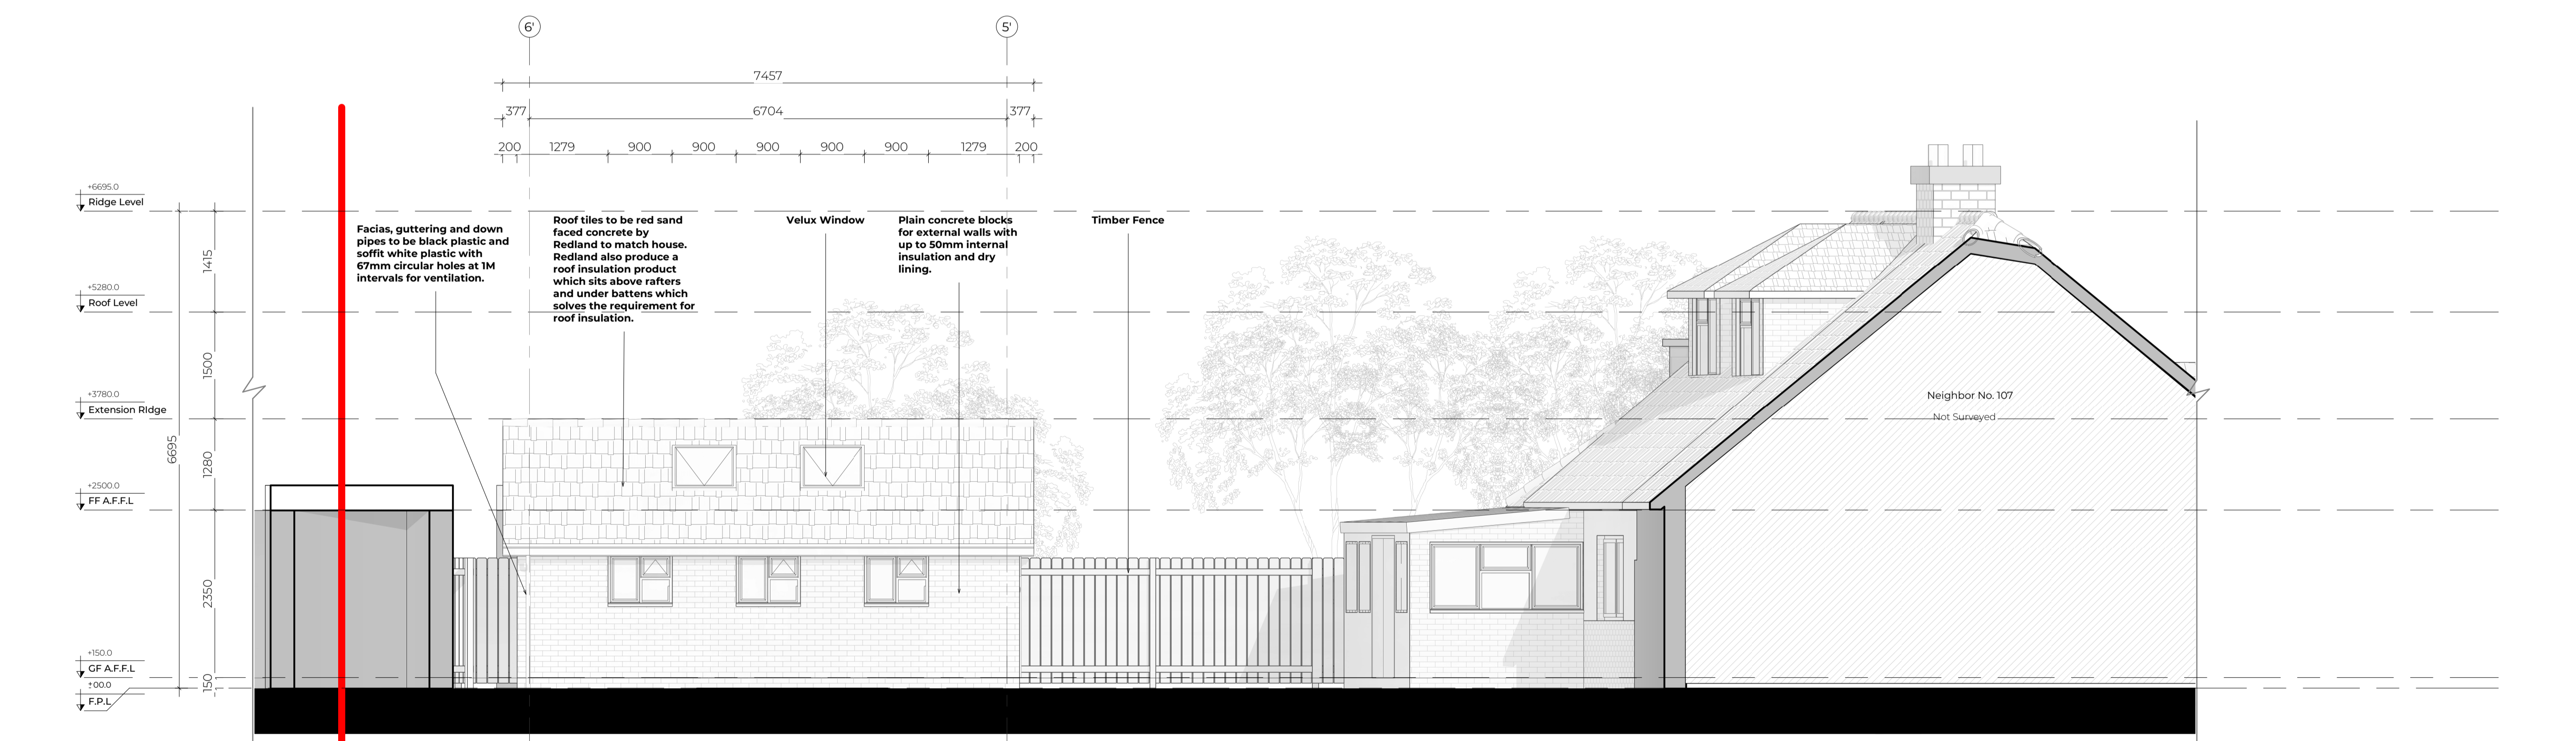

D Proposed Side Elevation 2
 202 1:50

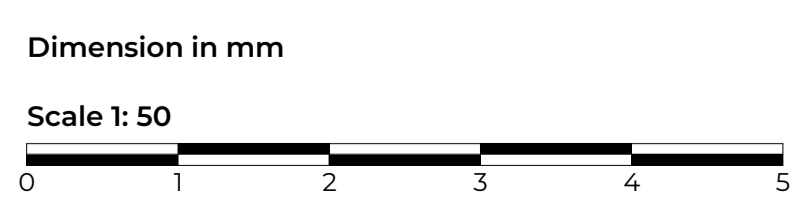

Rev	Description	By	Check	Date
1	Plans Modification			23.04.24

DIA
DESIGN-ITUDE ASSOCIATES
 Architecture Interior Design Planning
 124 City Road - London - EC1V 2NX
 +44 (0) 207 459 4964
 info@design-itude.com - www.design-itude.com

PROJECT
 109 Hazel Close, TW2 7NP

DRAWING TITLE
 Proposed Elevations 02

LEVEL	STATUS
XX	Planning

SCALE 1: 50@A1 **BY DATE** 27.05.24 **REVISION** 1

DRAWING NUMBER
 0166-DIA-XX-XX-DR-A-XX-X206