
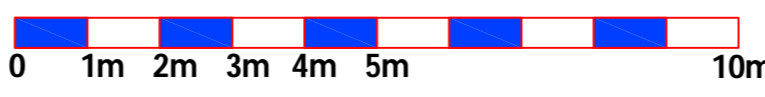
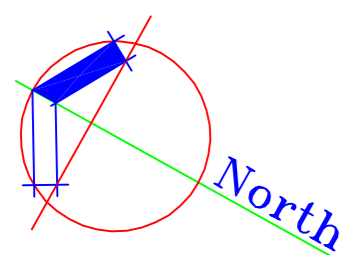


NOTES

THIS DRAWING IS THE COPYRIGHT OF THE ARCHITECT

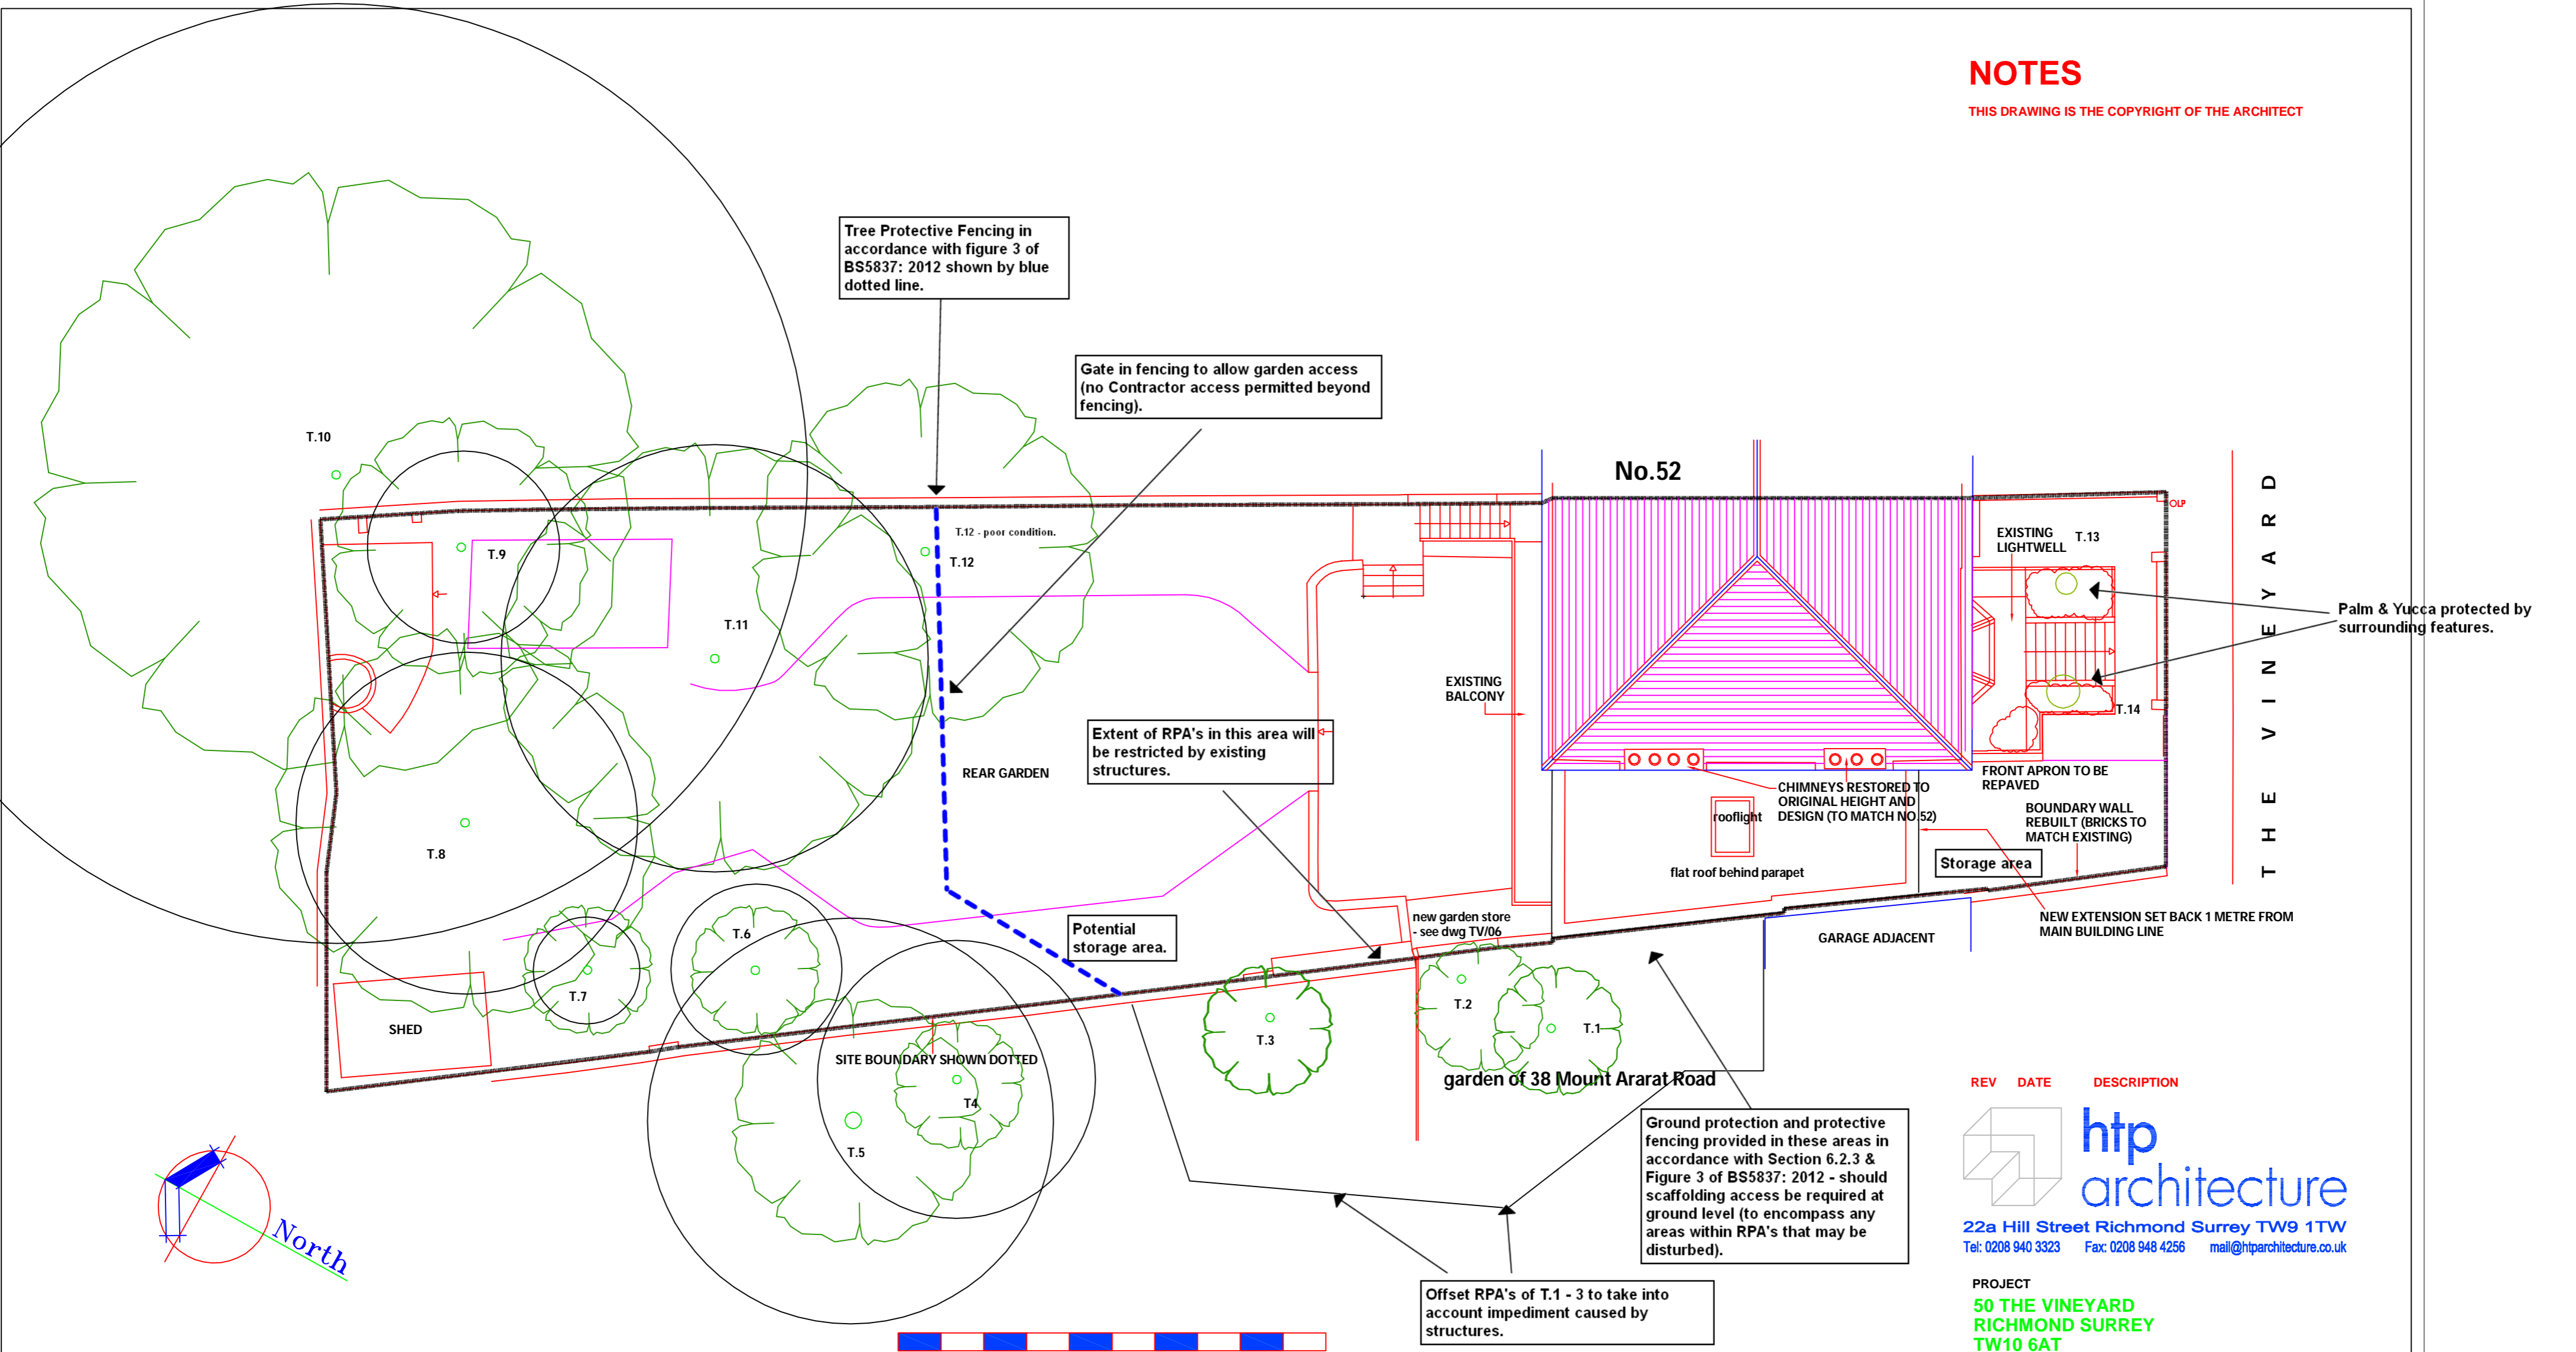

Tree Protection Plan.
Clive Fowler Associates.
October 2021.
Originally produced in colour.
Scale as shown.

REV	DATE	DESCRIPTION
-----	------	-------------

htp
architecture
22a Hill Street Richmond Surrey TW9 1TW
Tel: 0208 940 3323 Fax: 0208 948 4256 mail@htparchitecture.co.uk

PROJECT
50 THE VINEYARD
RICHMOND SURREY
TW10 6AT

DRAWING TITLE
PROPOSED EXTENSION & ALTERATIONS
TREE PROTECTION PLAN

SCALE	DATE	DRAWN BY
1:100		
JOB No		DRAWING No
18025		TPP/01