


NOTES

THIS DRAWING IS THE COPYRIGHT OF THE ARCHITECT



FIRE ASSEMBLY POINT

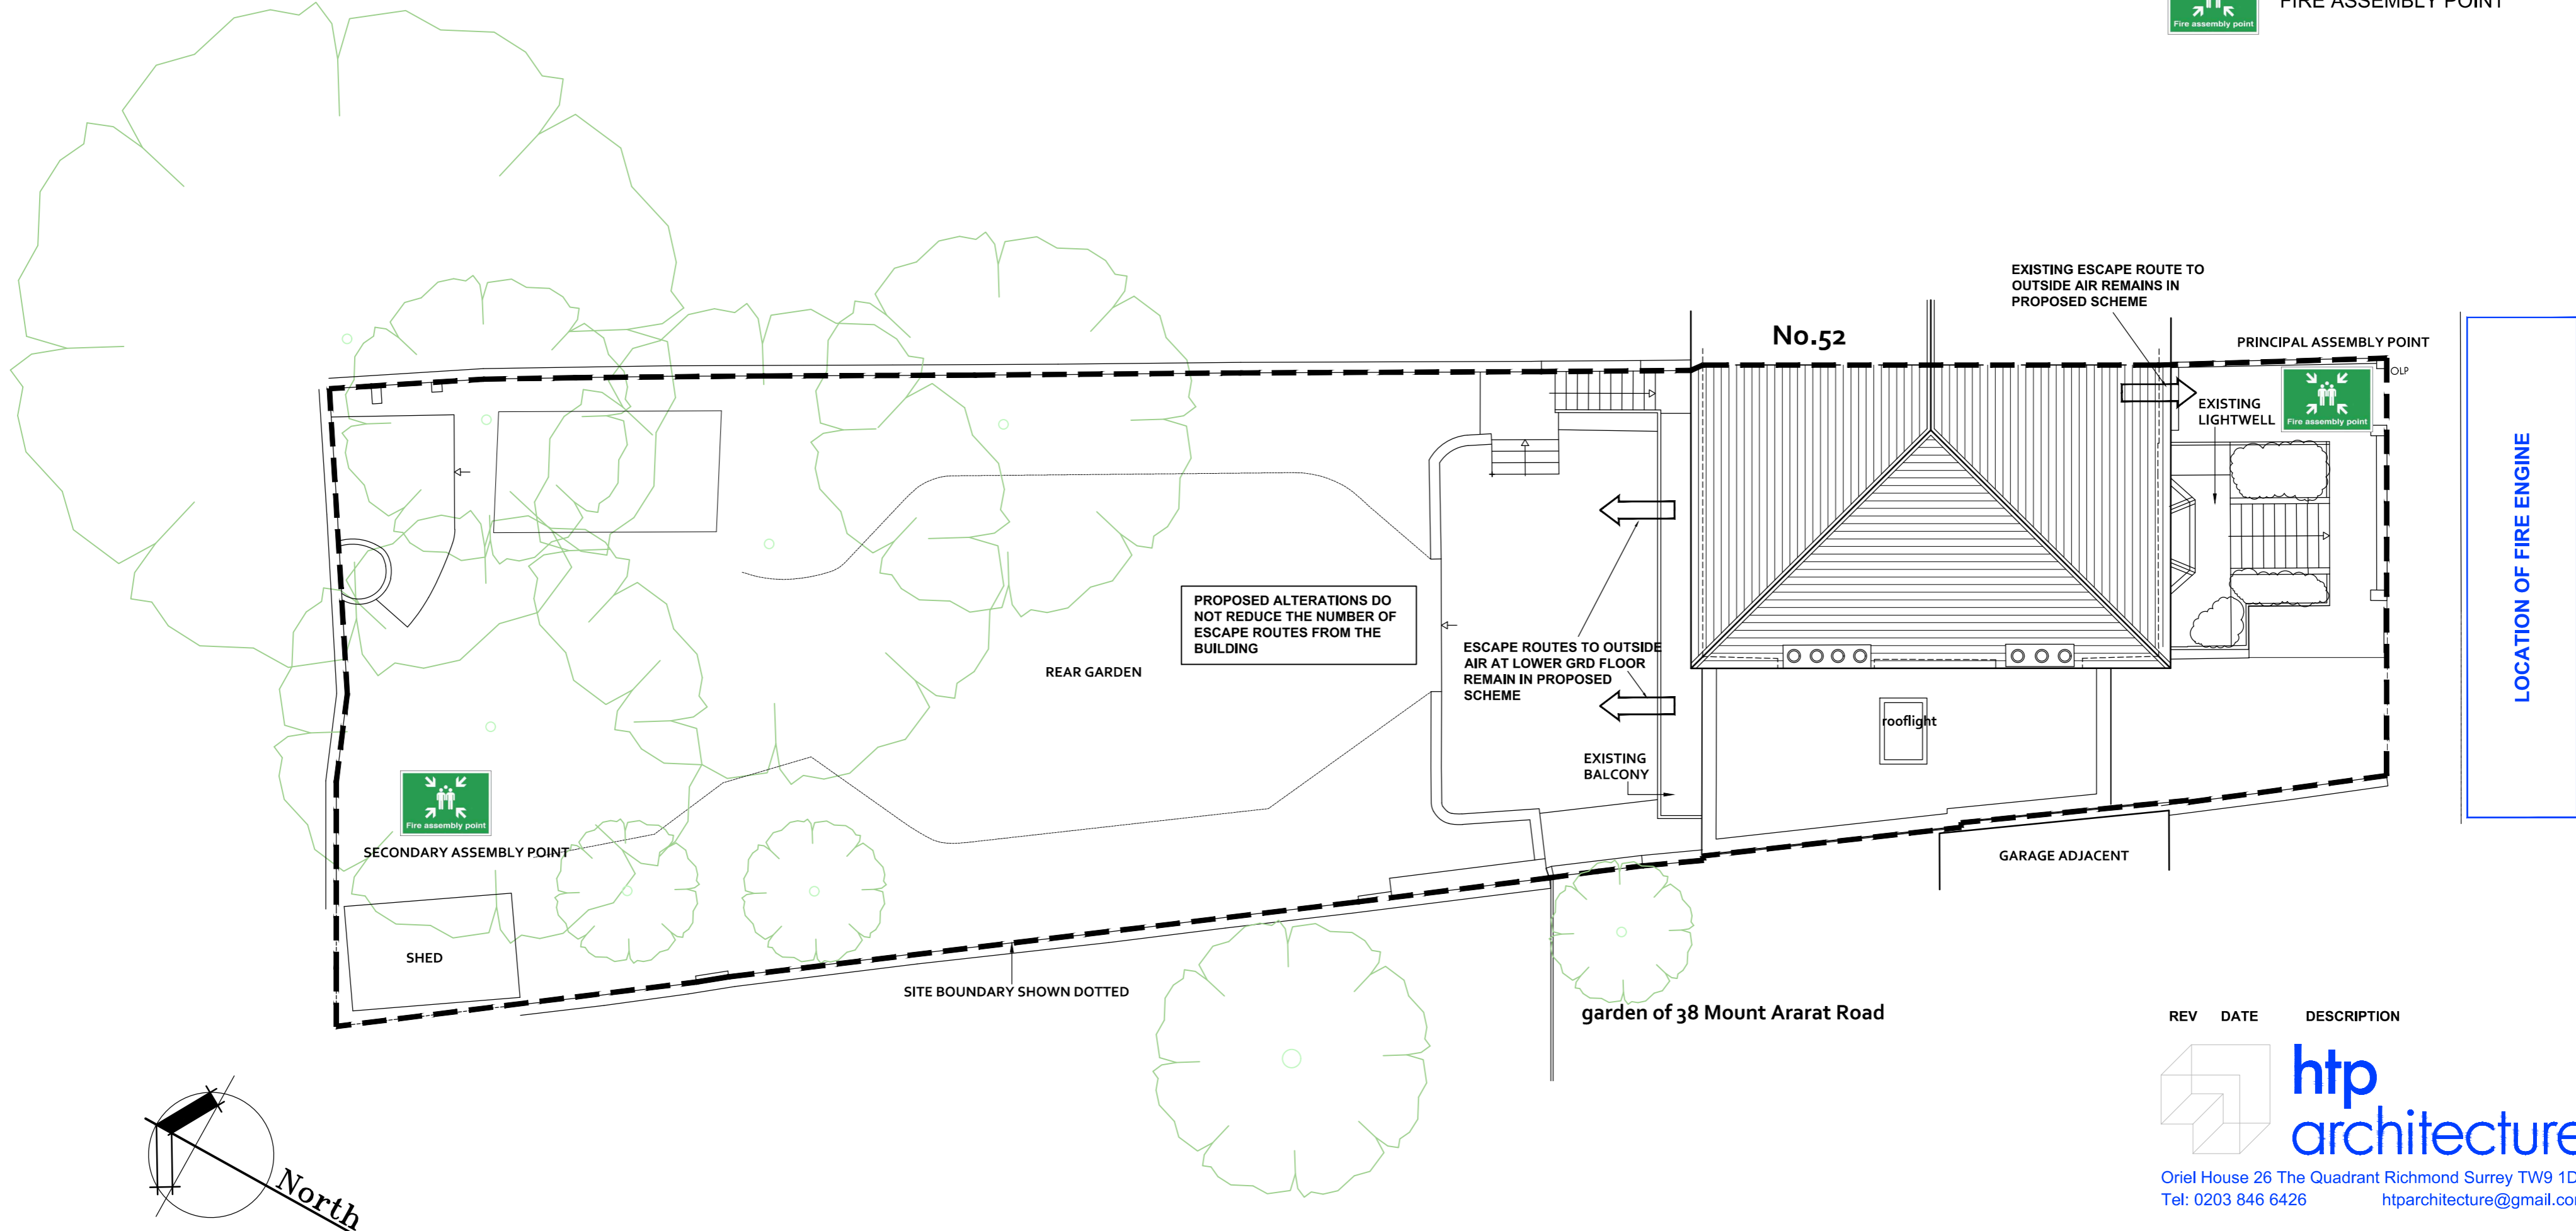

PROPOSED ALTERATIONS DO NOT REDUCE THE NUMBER OF ESCAPE ROUTES FROM THE BUILDING

ESCAPE ROUTES TO OUTSIDE AIR AT LOWER GRD FLOOR REMAIN IN PROPOSED SCHEME

EXISTING ESCAPE ROUTE TO OUTSIDE AIR REMAINS IN PROPOSED SCHEME

PRINCIPAL ASSEMBLY POINT

SECONDARY ASSEMBLY POINT

REAR GARDEN

SHED

SITE BOUNDARY SHOWN DOTTED



EXISTING BALCONY

rooflight

GARAGE ADJACENT

garden of 38 Mount Ararat Road

LOCATION OF FIRE ENGINE

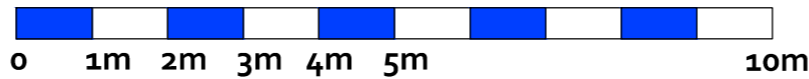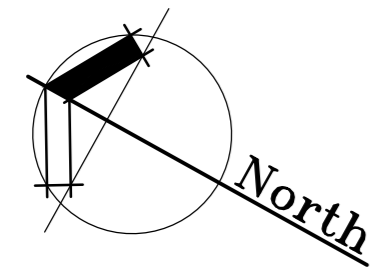

REV DATE DESCRIPTION



Oriel House 26 The Quadrant Richmond Surrey TW9 1DL
Tel: 0203 846 6426 htparchitecture@gmail.com

PROJECT
**50 THE VINEYARD
RICHMOND SURREY
TW10 6AT**

DRAWING TITLE
**PROPOSED EXTENSION & ALTERATIONS:
FIRE SAFETY PLAN**

SCALE	DATE	DRAWN BY
1:100@A2	AUG 24	
JOB No	DRAWING No	
18025	TV/11	