



BOUNDARY LINE

BOUNDARY LINE

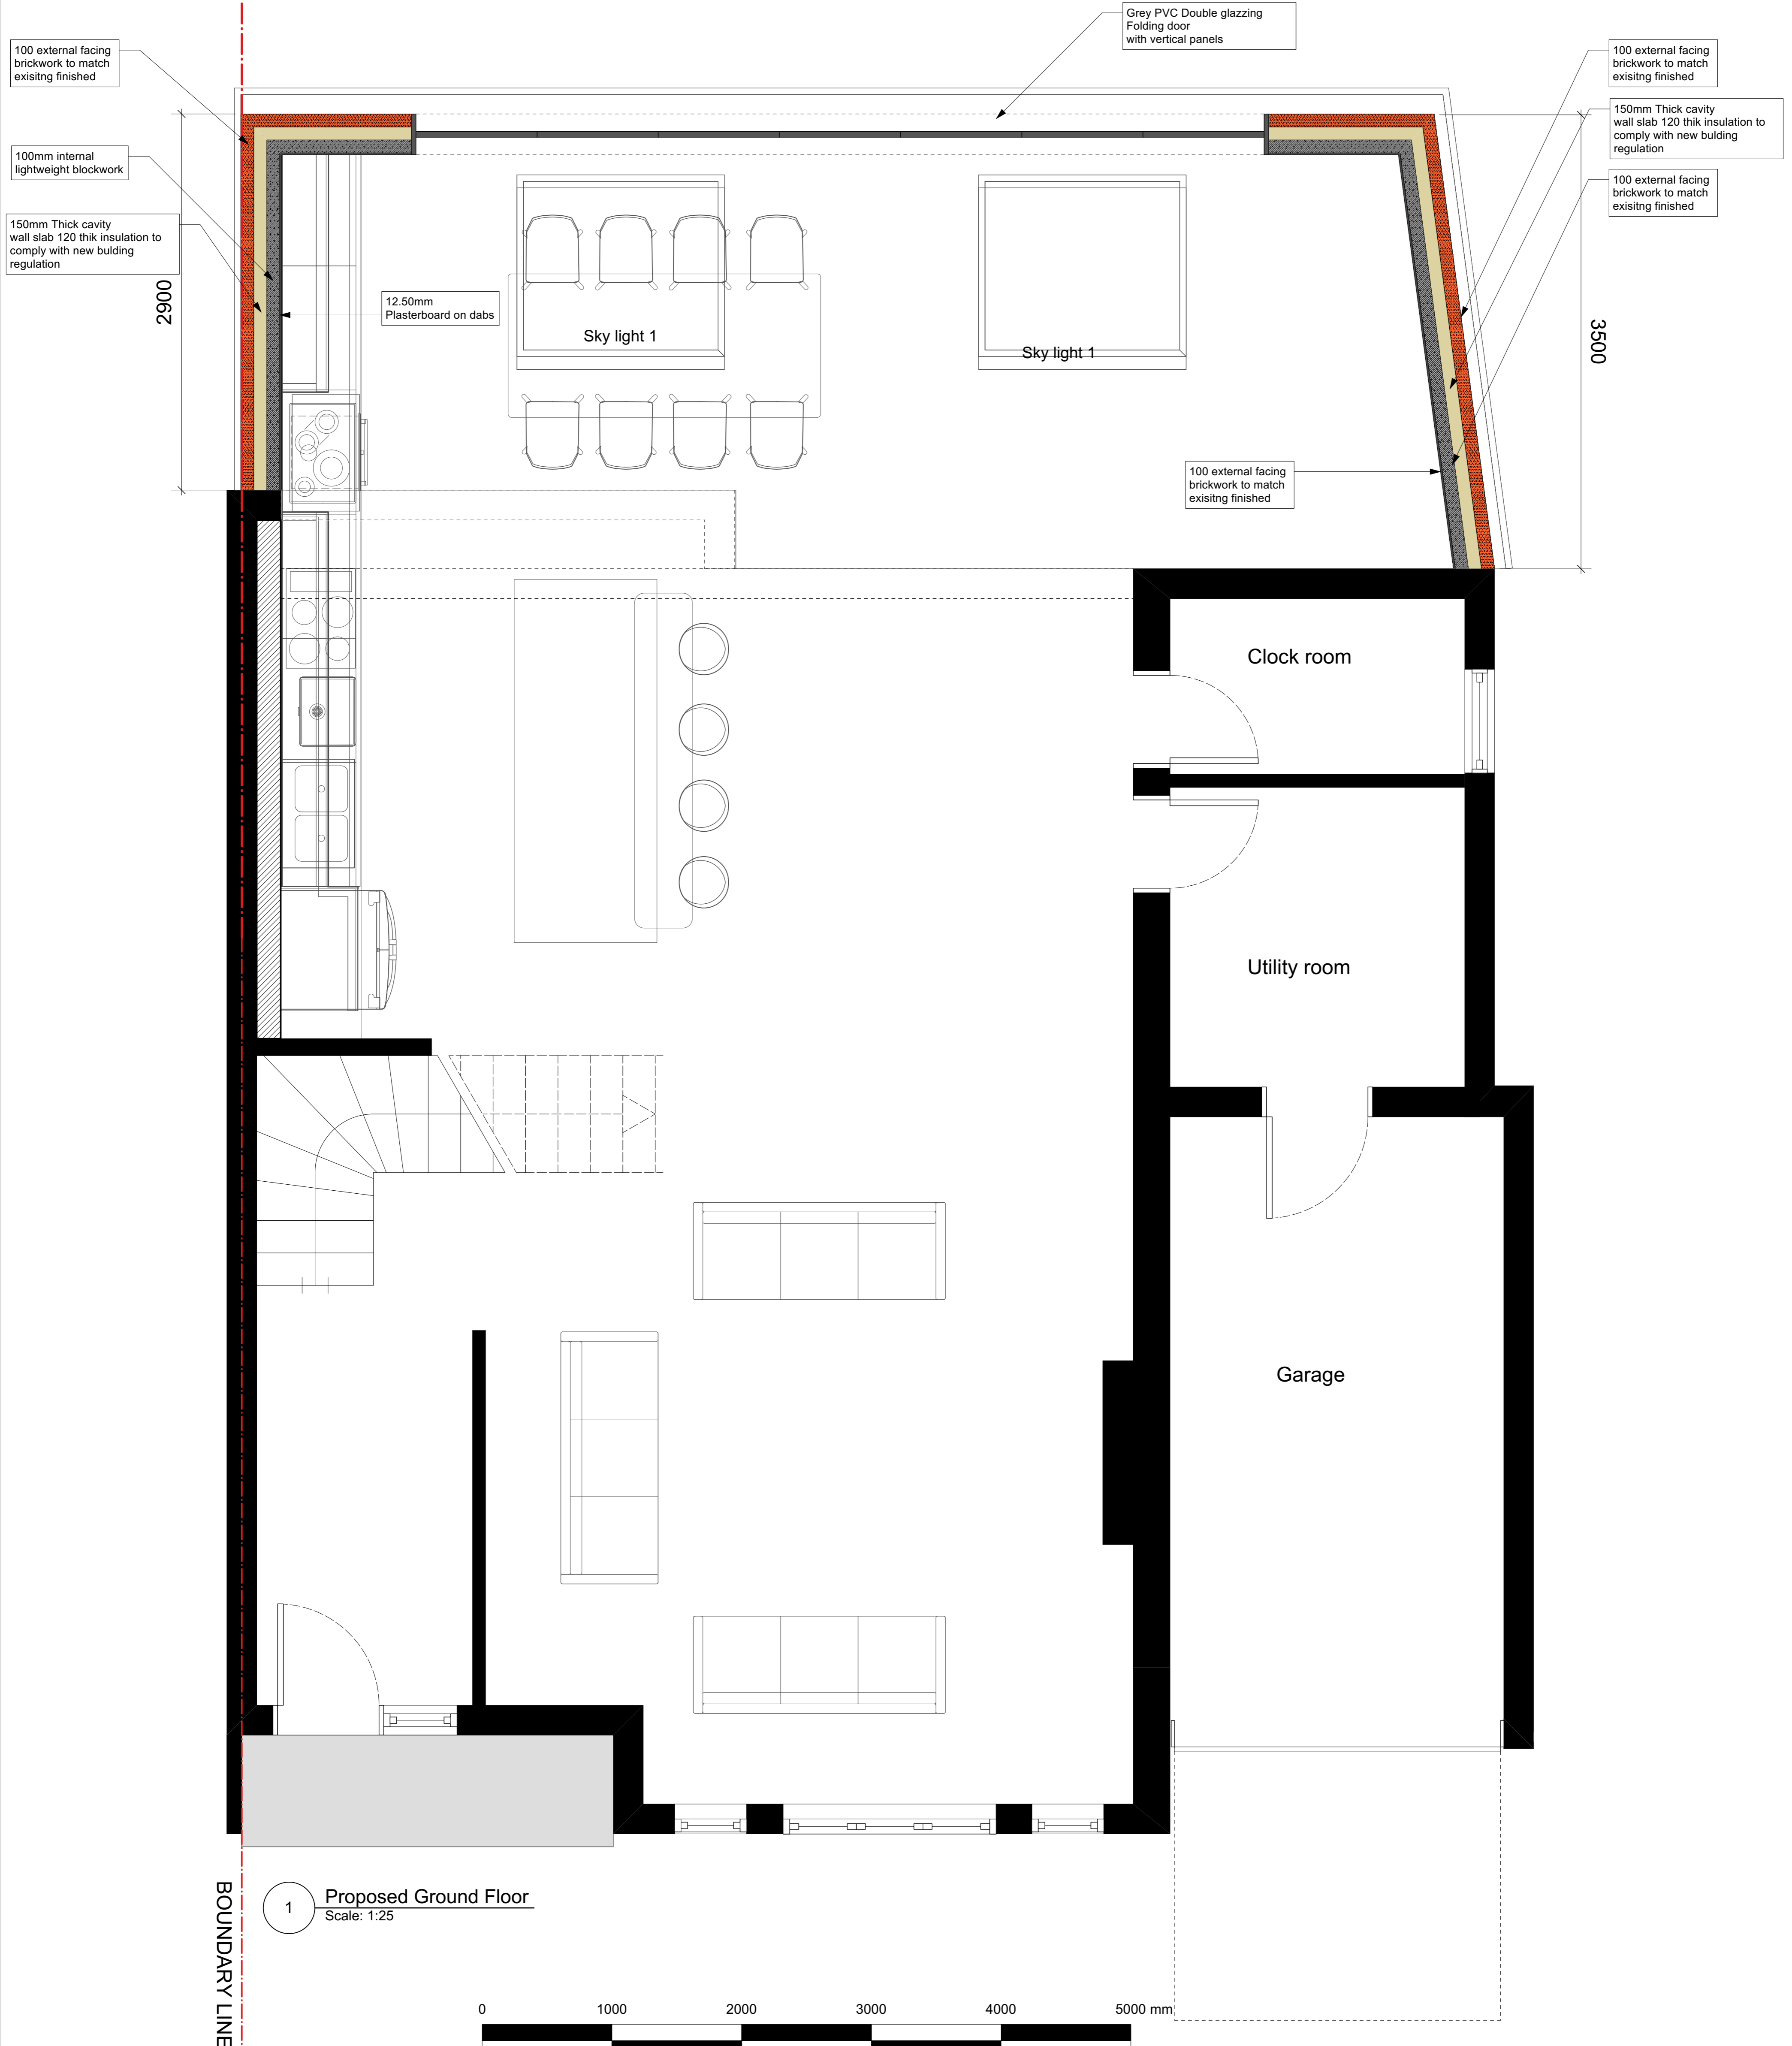

1 Proposed Ground Floor
Scale: 1:25

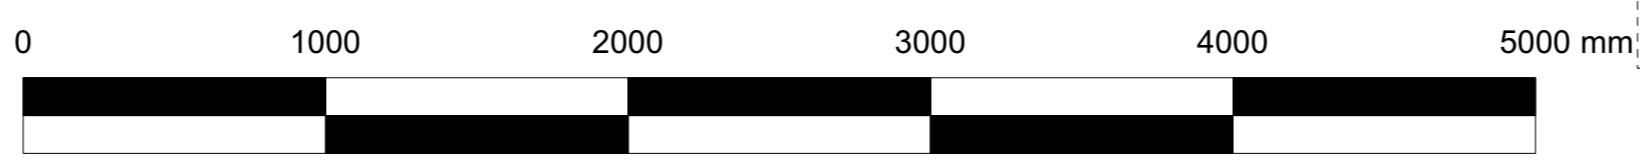

Client: Mahmod Chahine	Address: 2 Burdenshoot Av. London	Job Number: 100/27	As Propose - GF
Sheet #: 04.0	Scale@A1: 1:25	Project Name: Refurbishment	Date: 22/07/2024
Drawn By: A.Clima	Status: Stage 3		

