


 WALLS TO BE DOMOLISHED

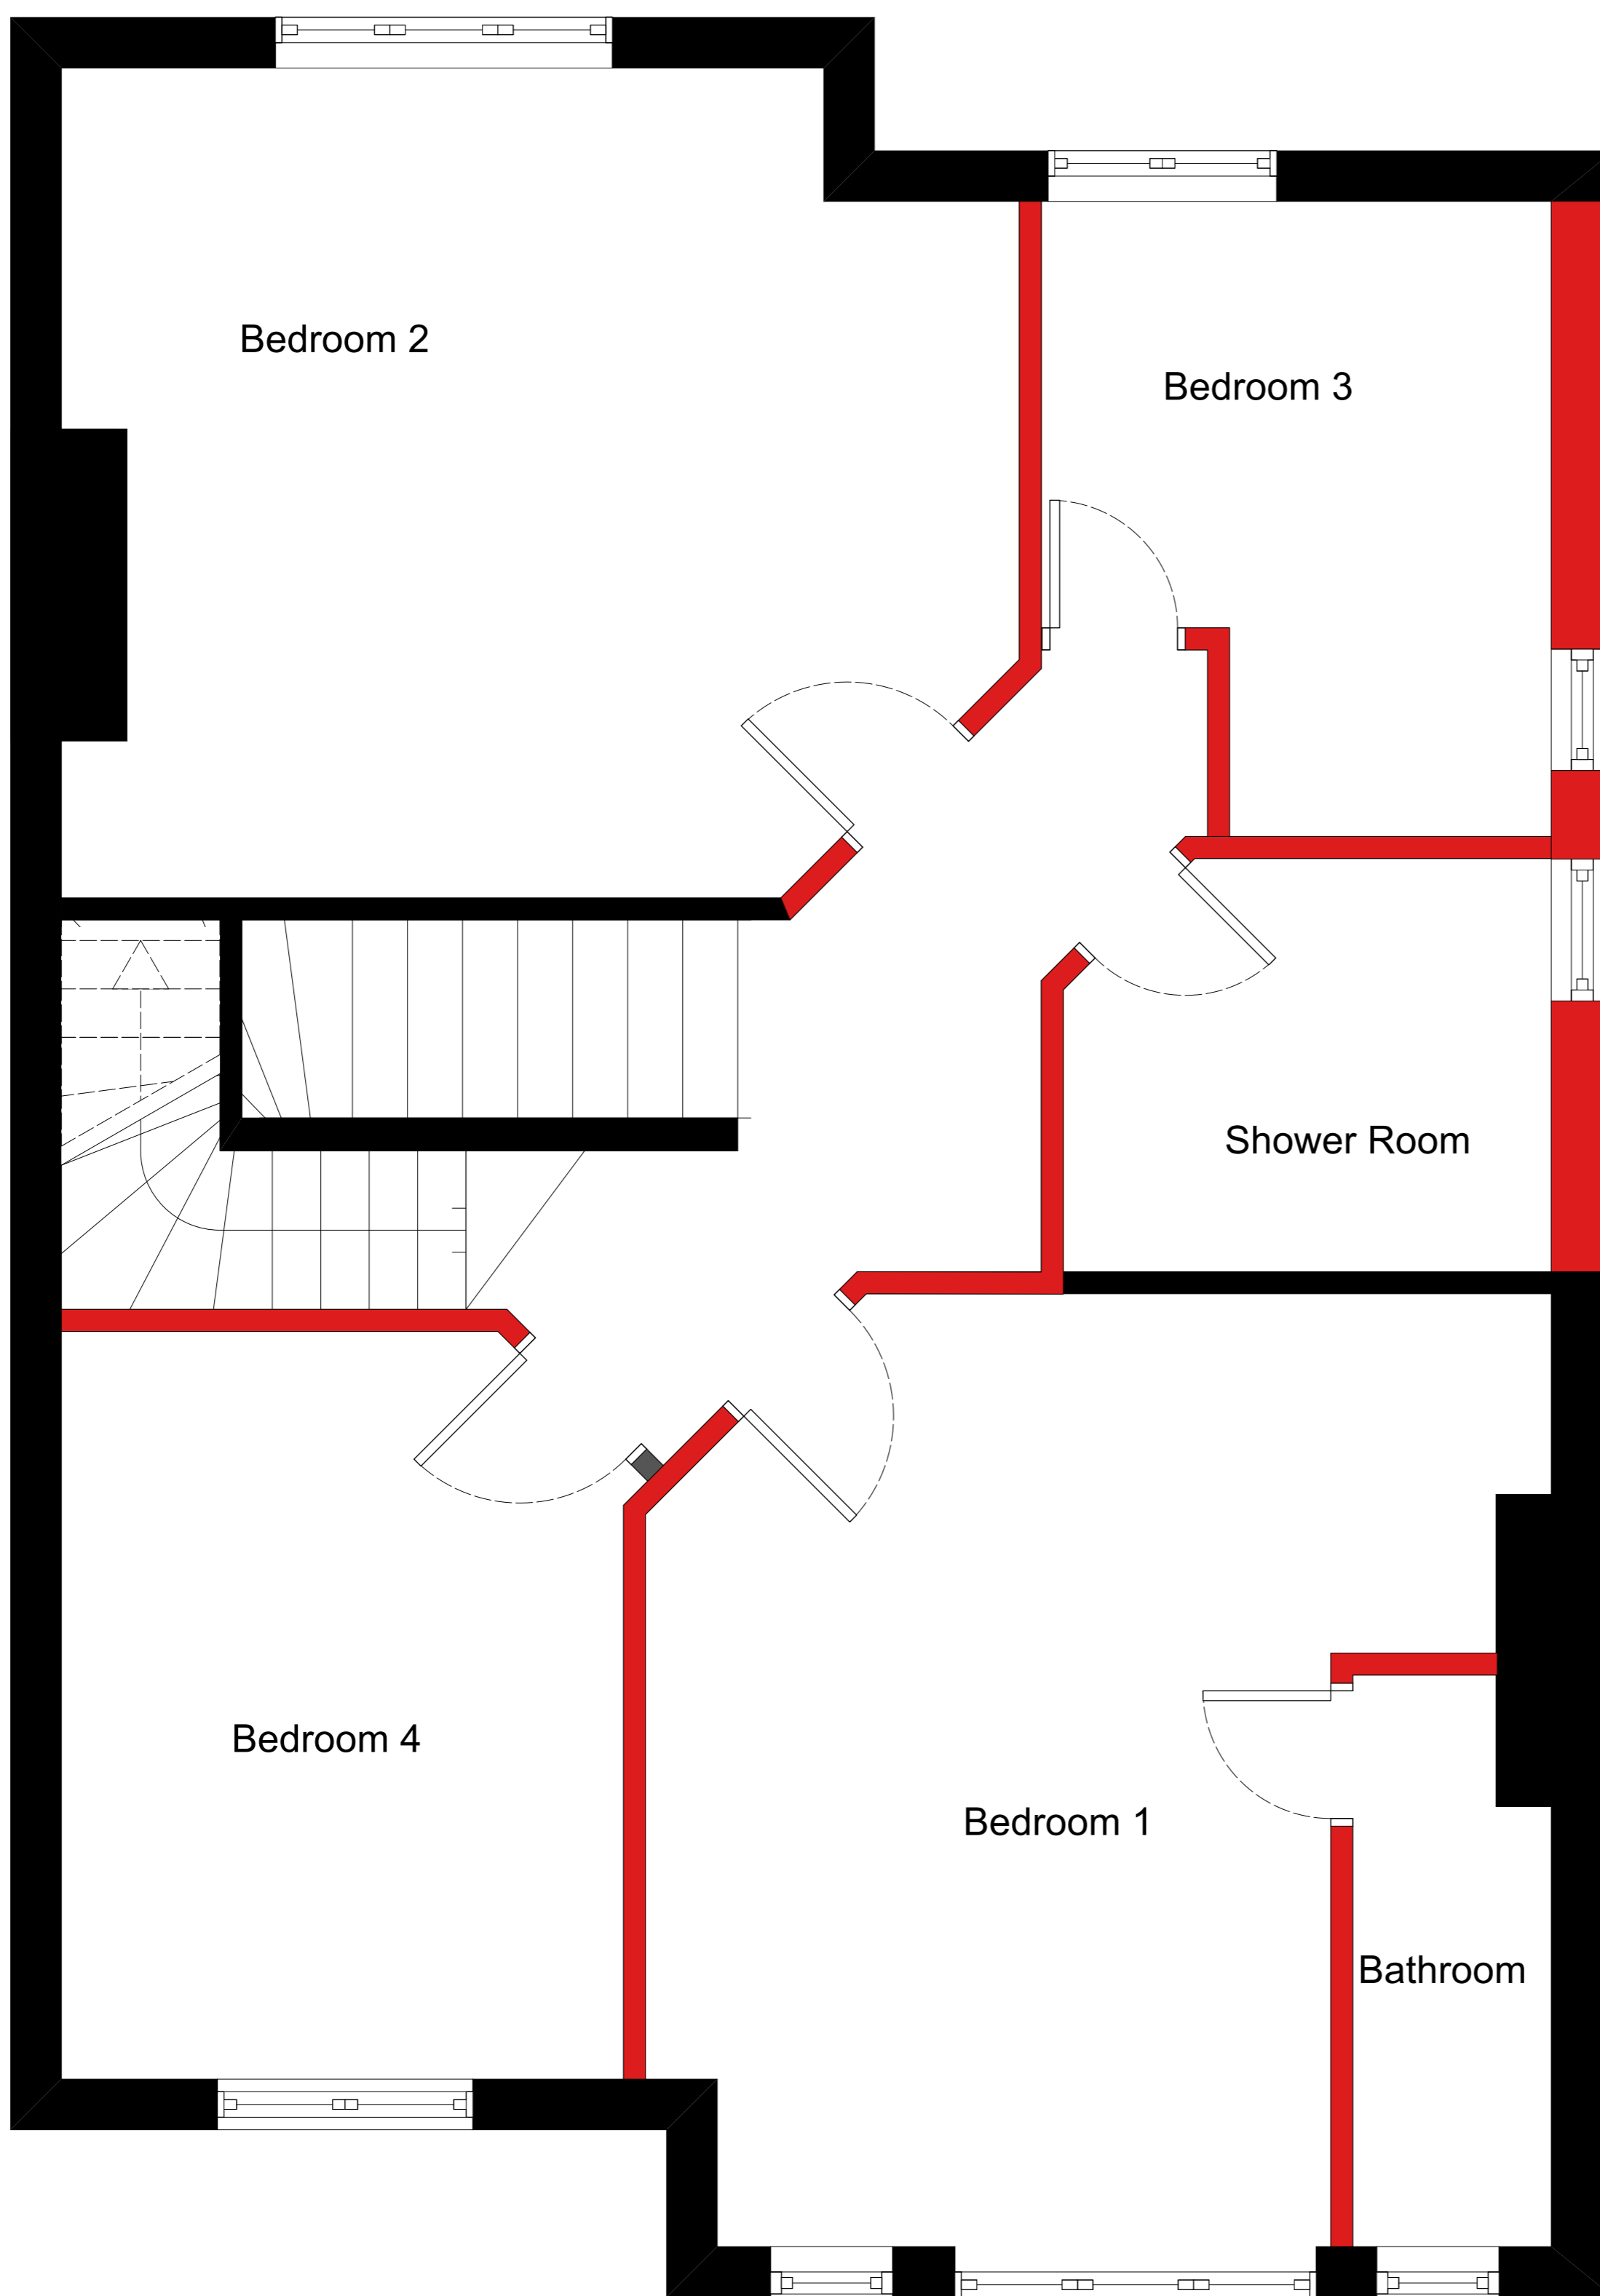

1 Ground Floor  
Scale: 1:25



Client:  
Mahmod Chahine

Address:  
2 Burdeshoot Av. London

Job Number:  
100/27

Demolition - First Floor

Sheet #: 06.1

Scale@A1: 1:25

Project Name:

Date:

Drawn By: A.Clima

Status: Stage 3

Refurbishment

22/07/2024

