


Notes:


REV	DATE	DESCRIPTION	INITIALS
P5	28.06.2024	PLANNING ISSUE	CJB

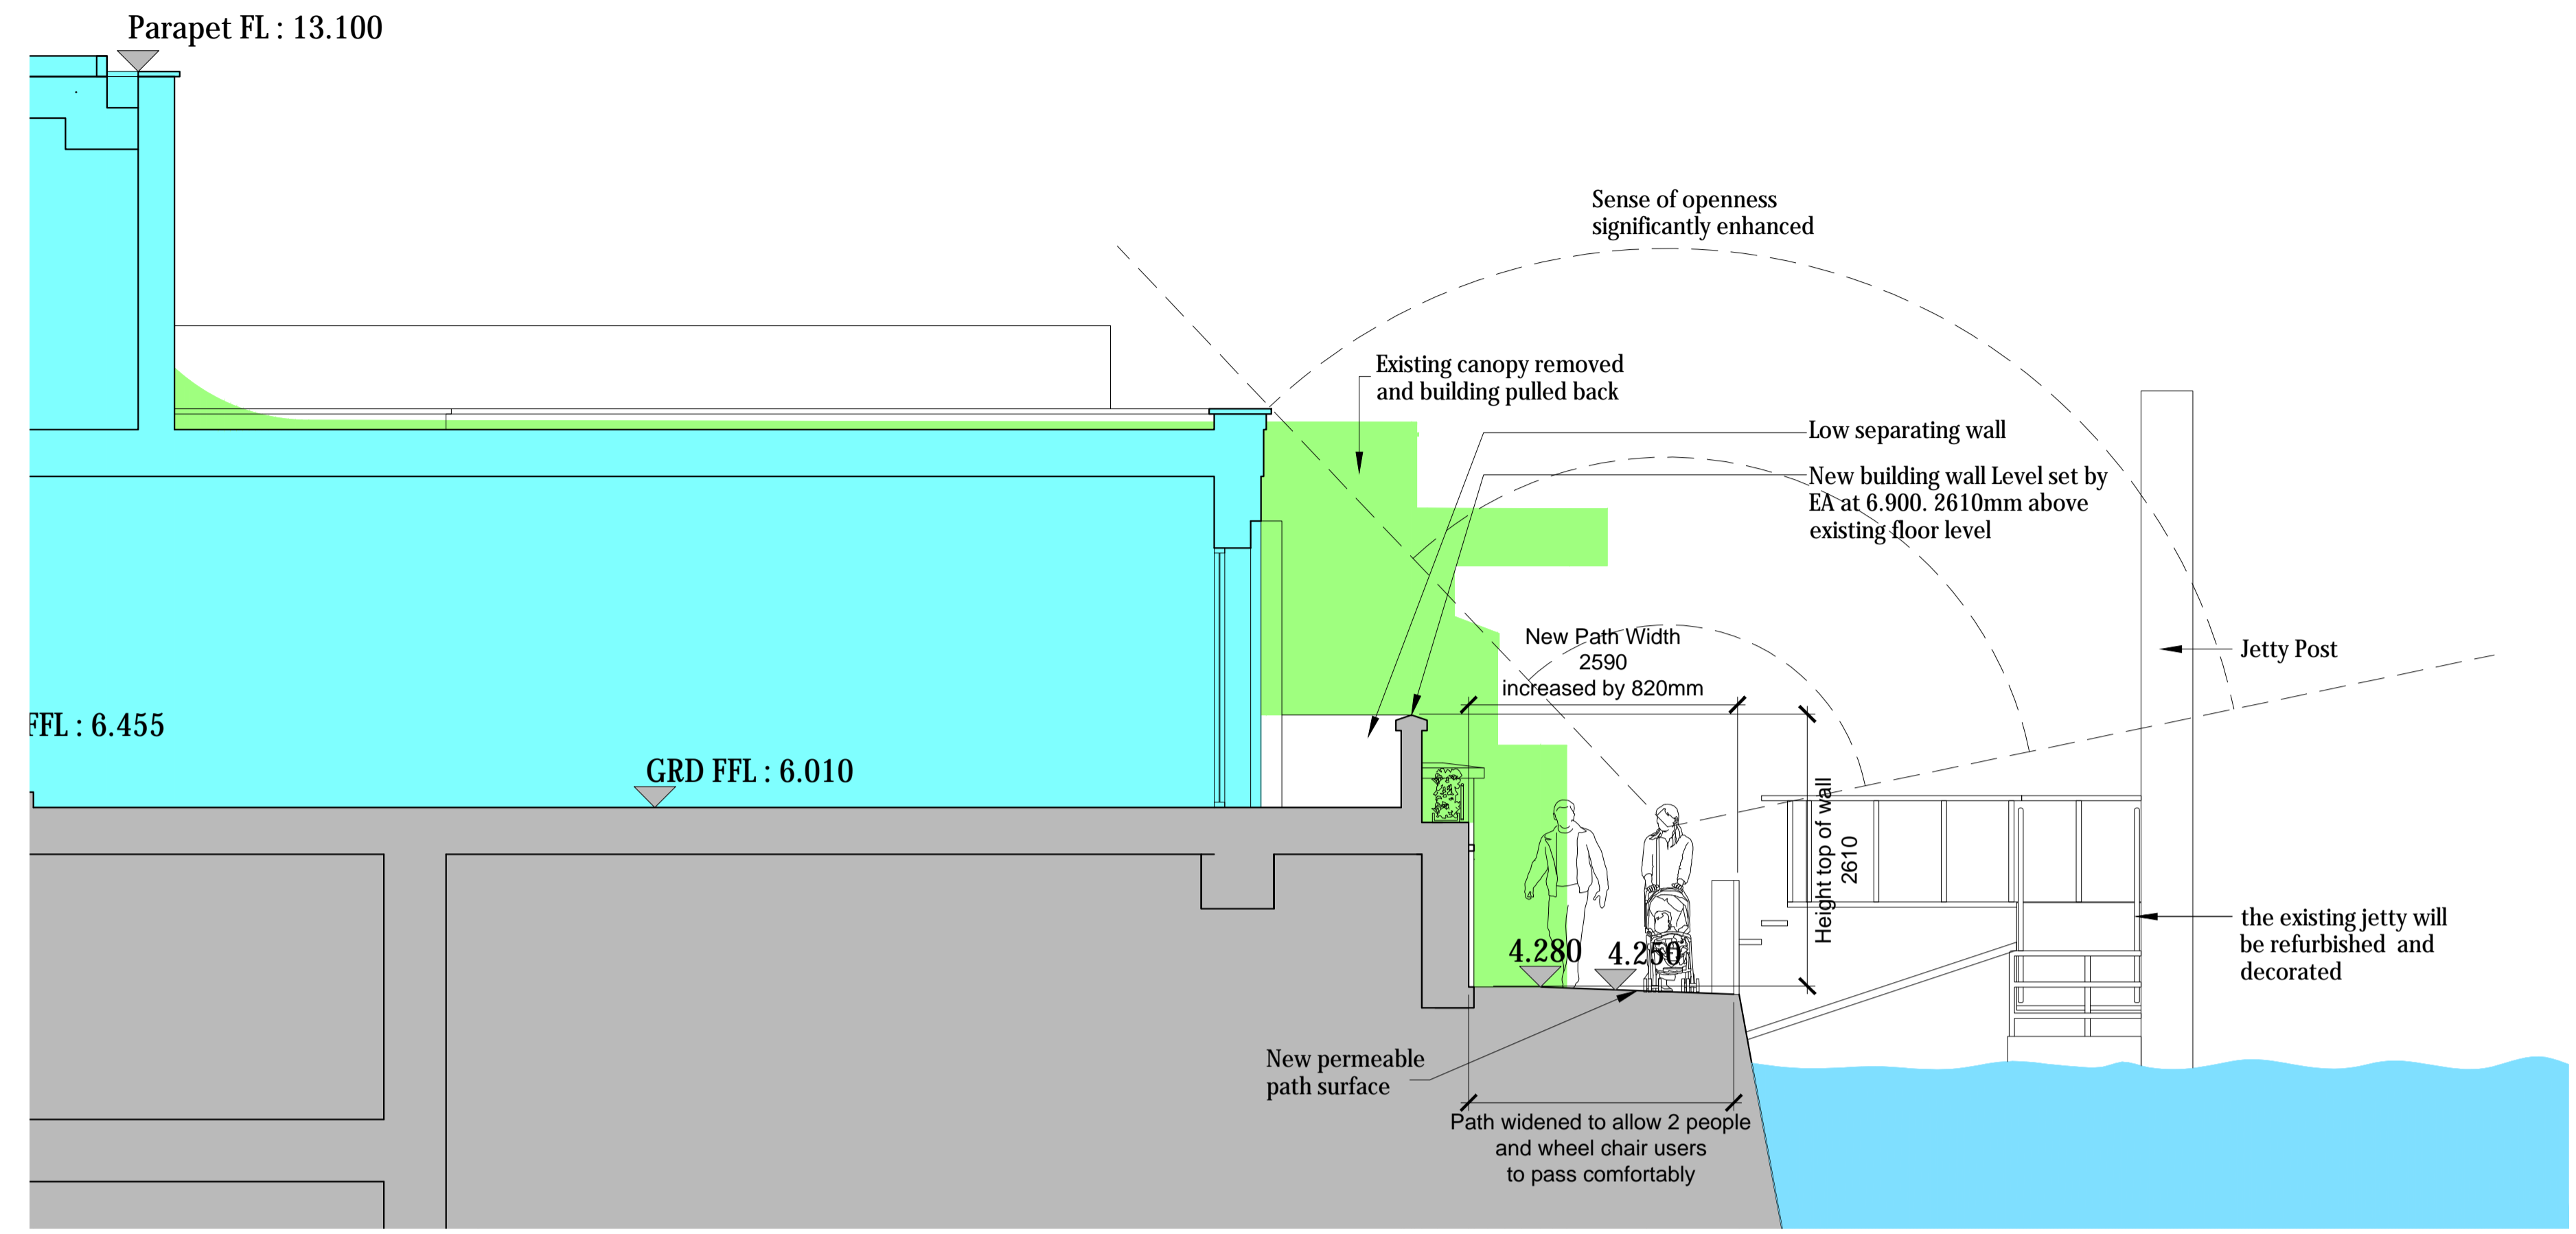

Proposed River Section CC
 Scale @ 1:50


Area of Proposed to EA Level
 Area of new open space created

NB : Path widening increases the width by 820mm minimum - 2800mm maximum

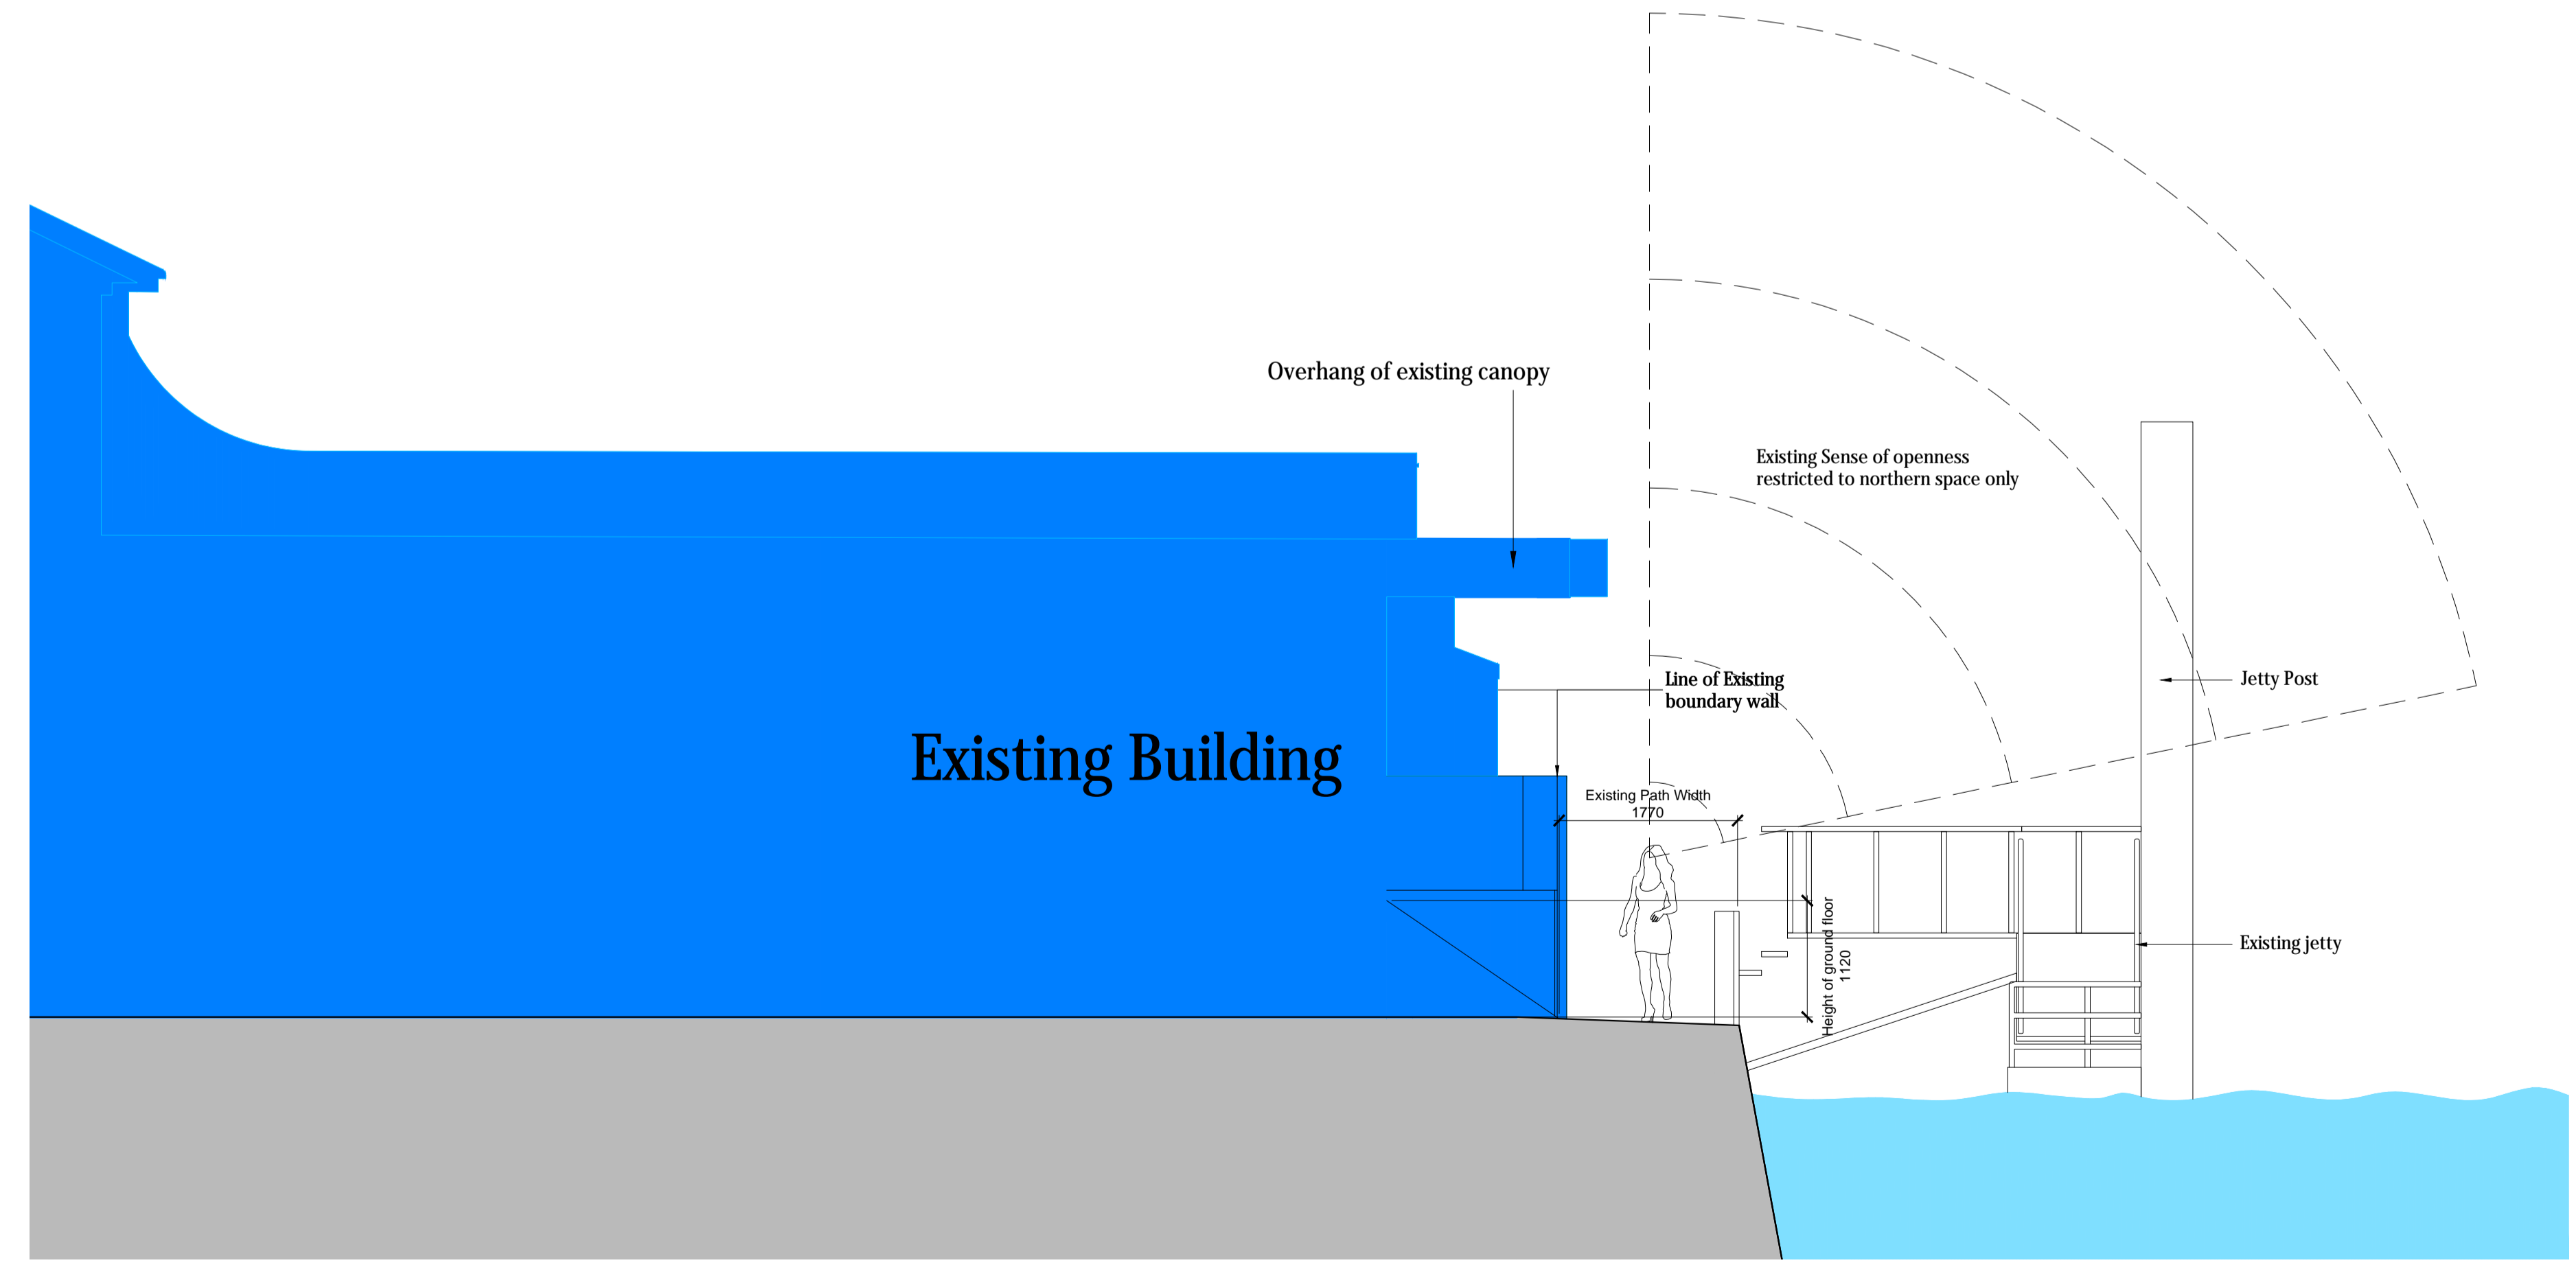

Existing River Section BB
 Scale @ 1:50

Outline of existing building and perimeter wall

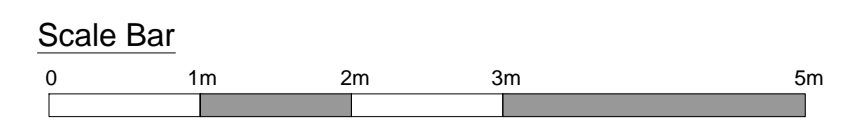

Project No:	The Boathouse	
Project Address:	Ranelagh Drive Twickenham TW1 1QZ	
Project Name:	Existing and Proposed River Walk Section BB - CC	
Drawing Scale:	1:50 @ A1	
Project Number:	PL-062	P5
Project Name:	SJ 171001	CJB
Issue Date:	29.02.2024	JA
Project Stage:	PLANNING	