
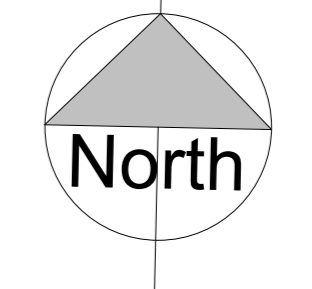
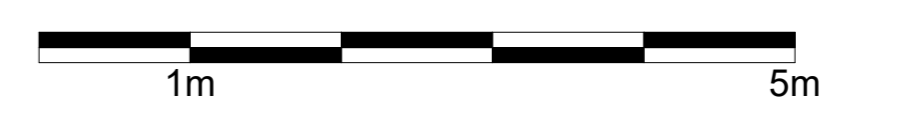
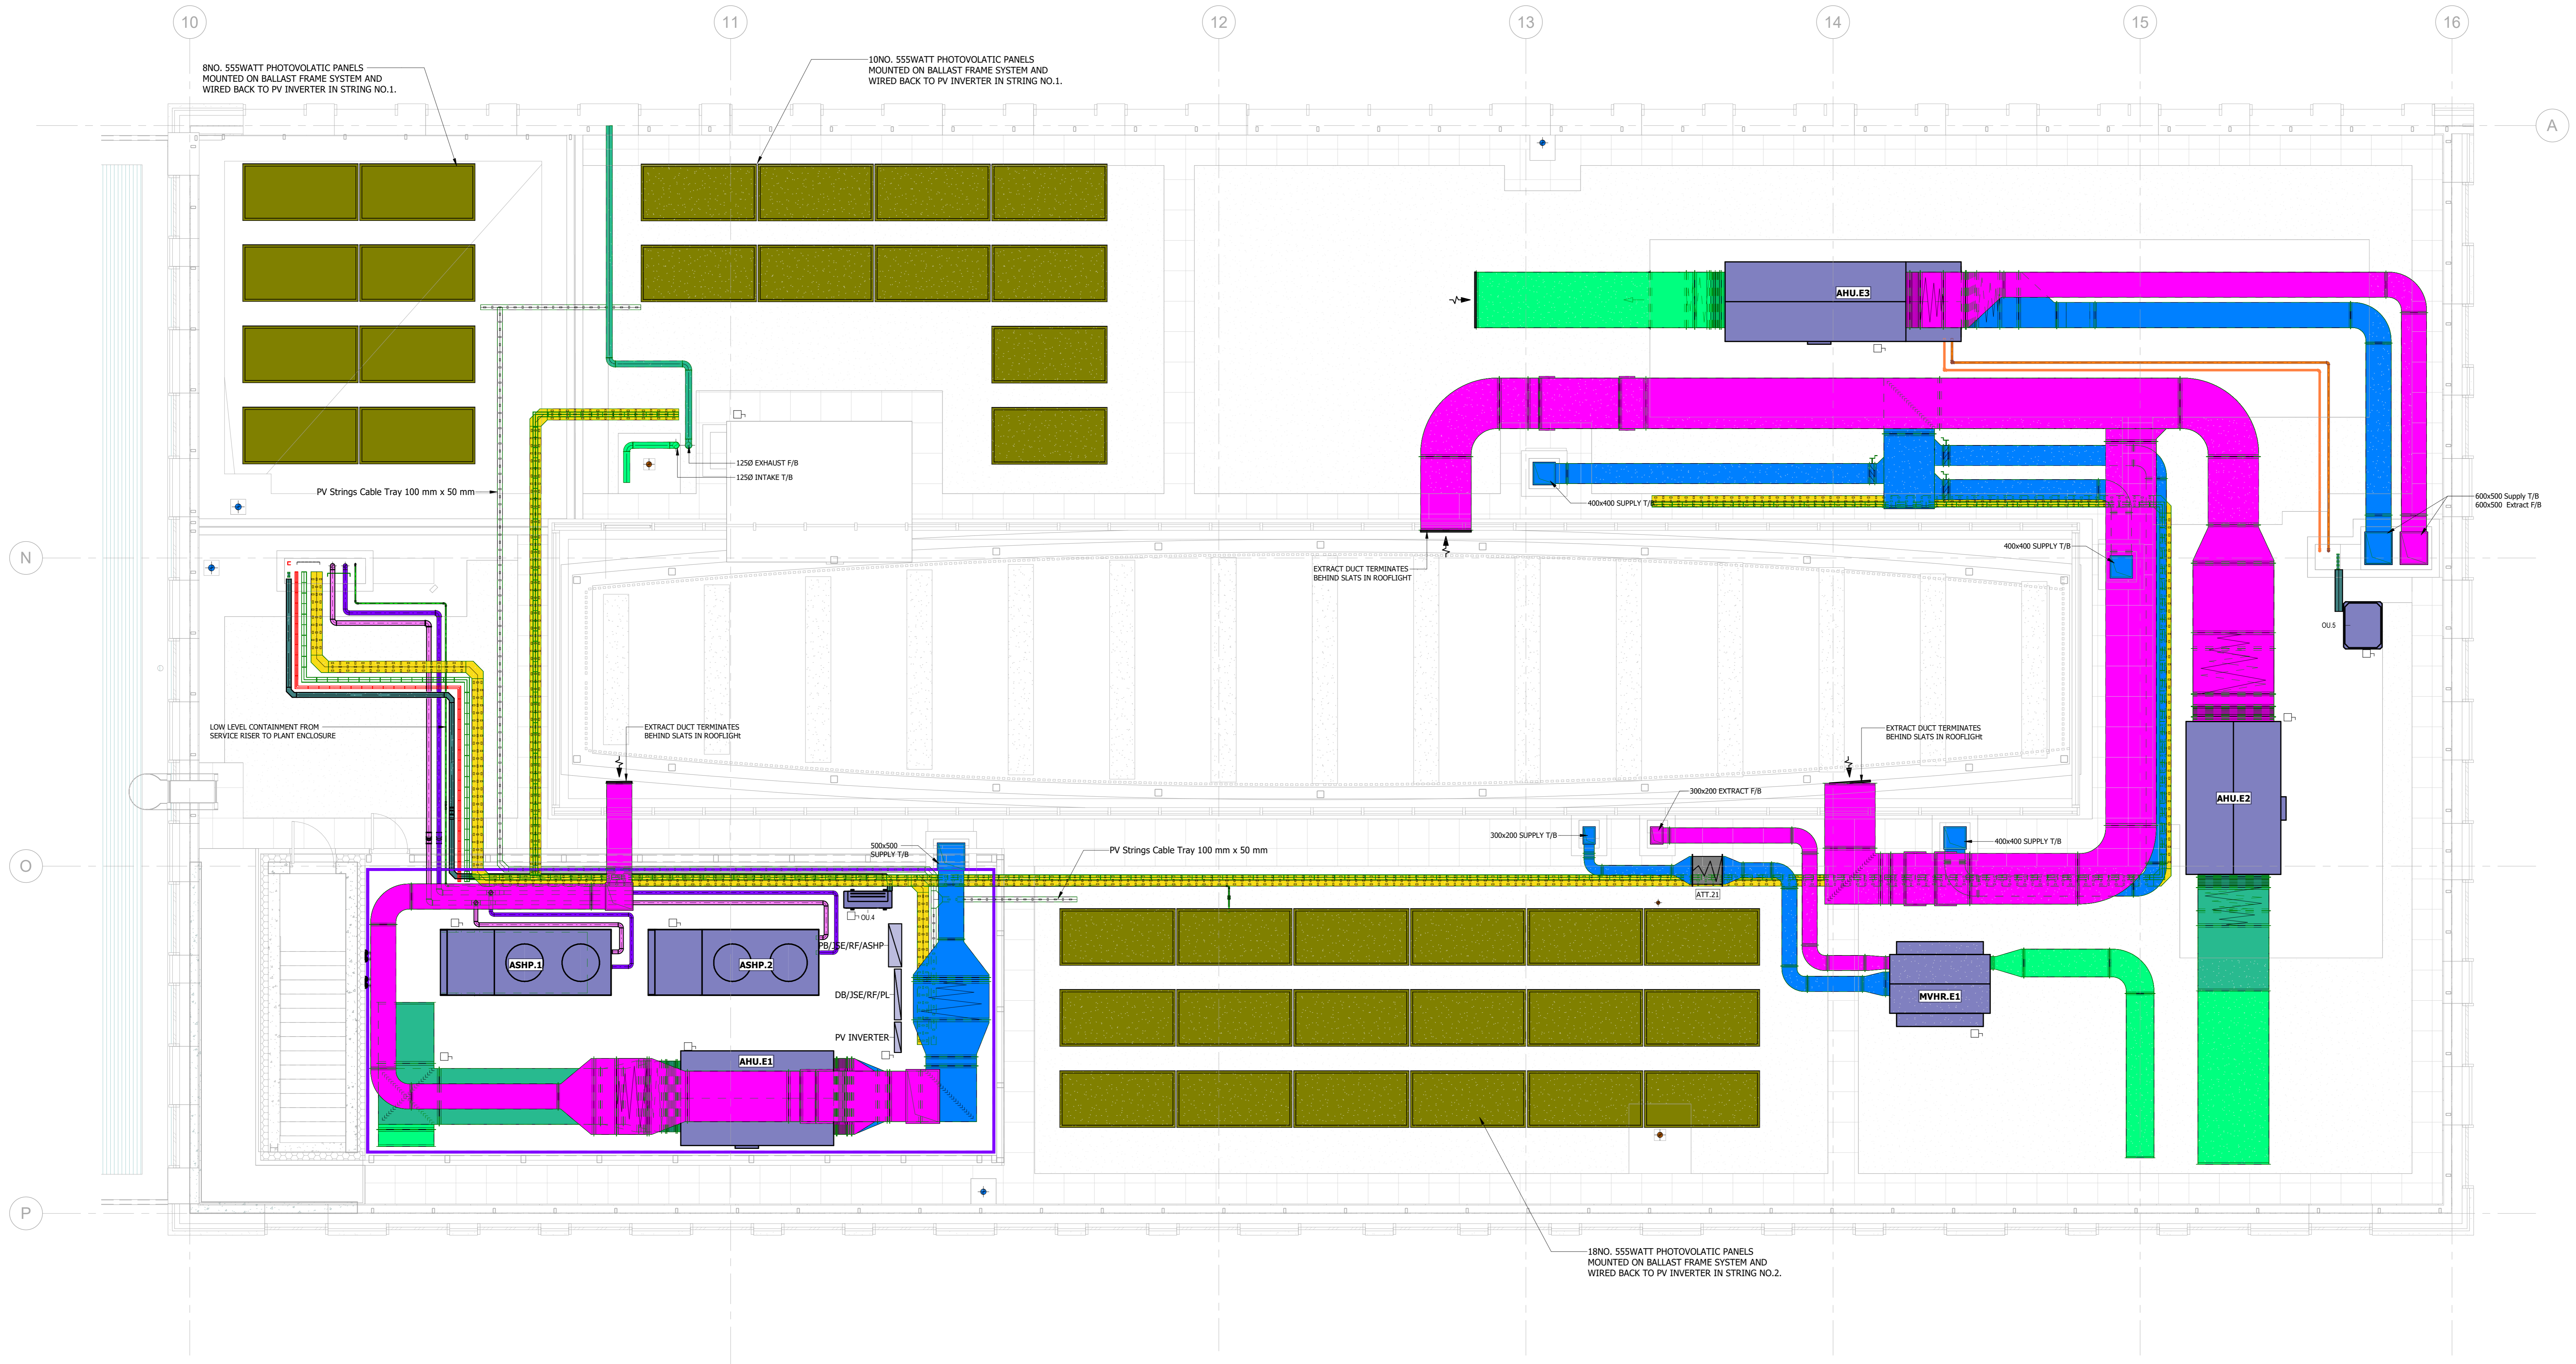


No.	Description	Date
P01	S2 - For Information	29/05/24
P02	S2 - For Information	16/07/24

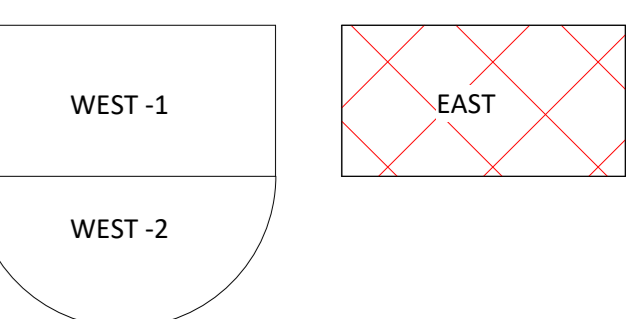

NUGENT

Project
St Paul's School Junior School

Title
Level RF Combined Services Layout JE

Project No. MP_23_005 Date 29/05/24

Drawn by CM Checked by CS

Status
S2 - FOR INFORMATION

Drig. No. SPJS-MNL-JE-RF-DR-ME-60001

Scale 1:50 Sheet A0 Rev. P02