
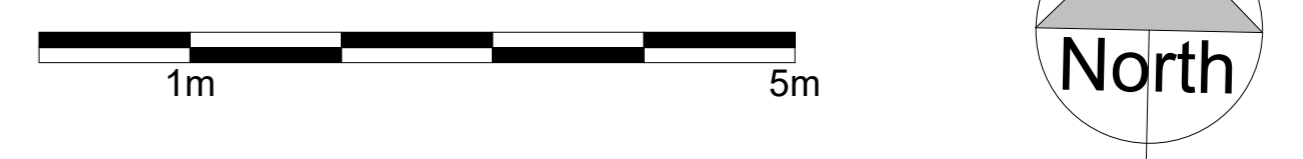
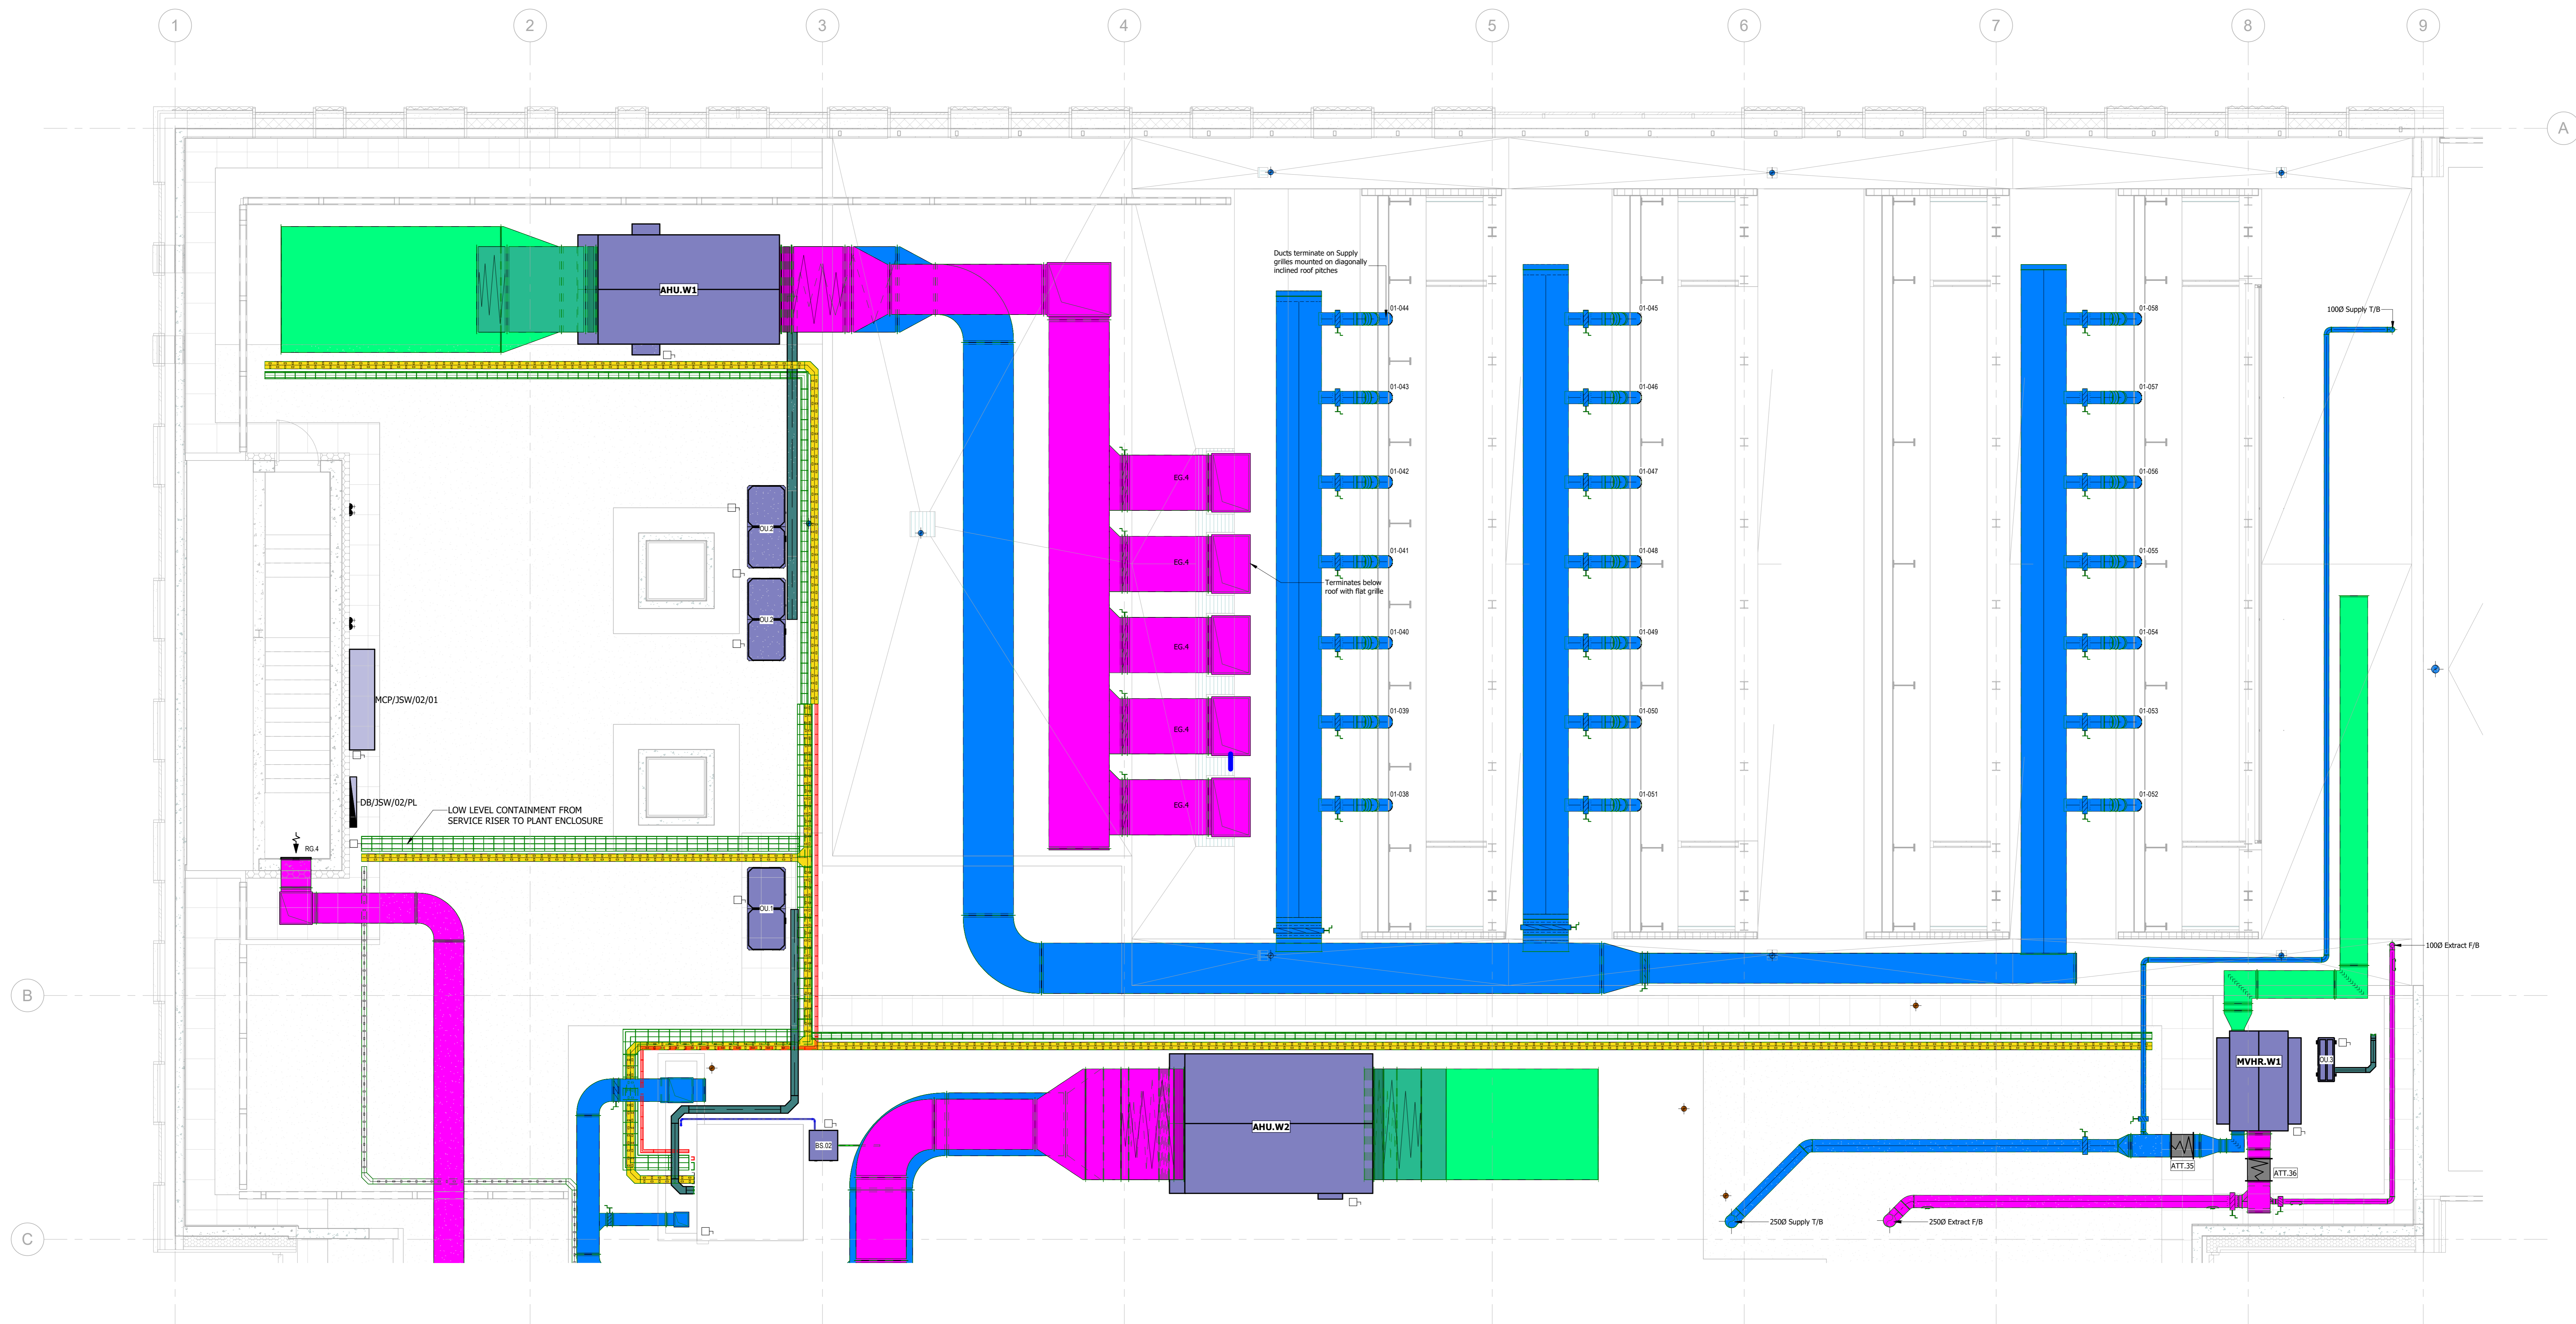


No.	Description	Date
P01	S2 - For Information	29/05/24
P02	S2 - For Information	16/07/24

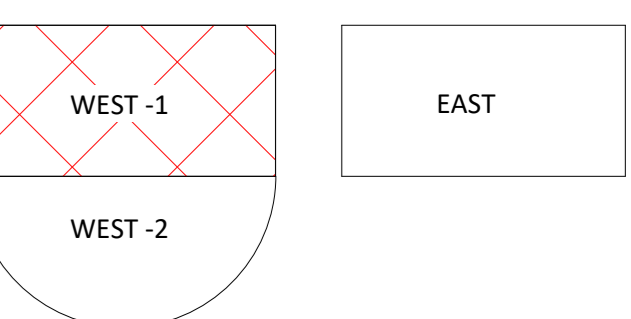

NUGENT

Project: St Paul's School Junior School
 Title: Level RF Combined Services Layout JW Sheet 1
 Project No.: MP_23_005
 Date: 29/05/24
 Drawn by: CM
 Checked by: CS
 Status: S2 - FOR INFORMATION
 Dwg. No.: SPJS-MNL-JW-RF-DR-ME-90002
 Scale: 1:50
 Sheet: A0
 Rev: P02