


1 Proposed Ground Floor
 1 : 50

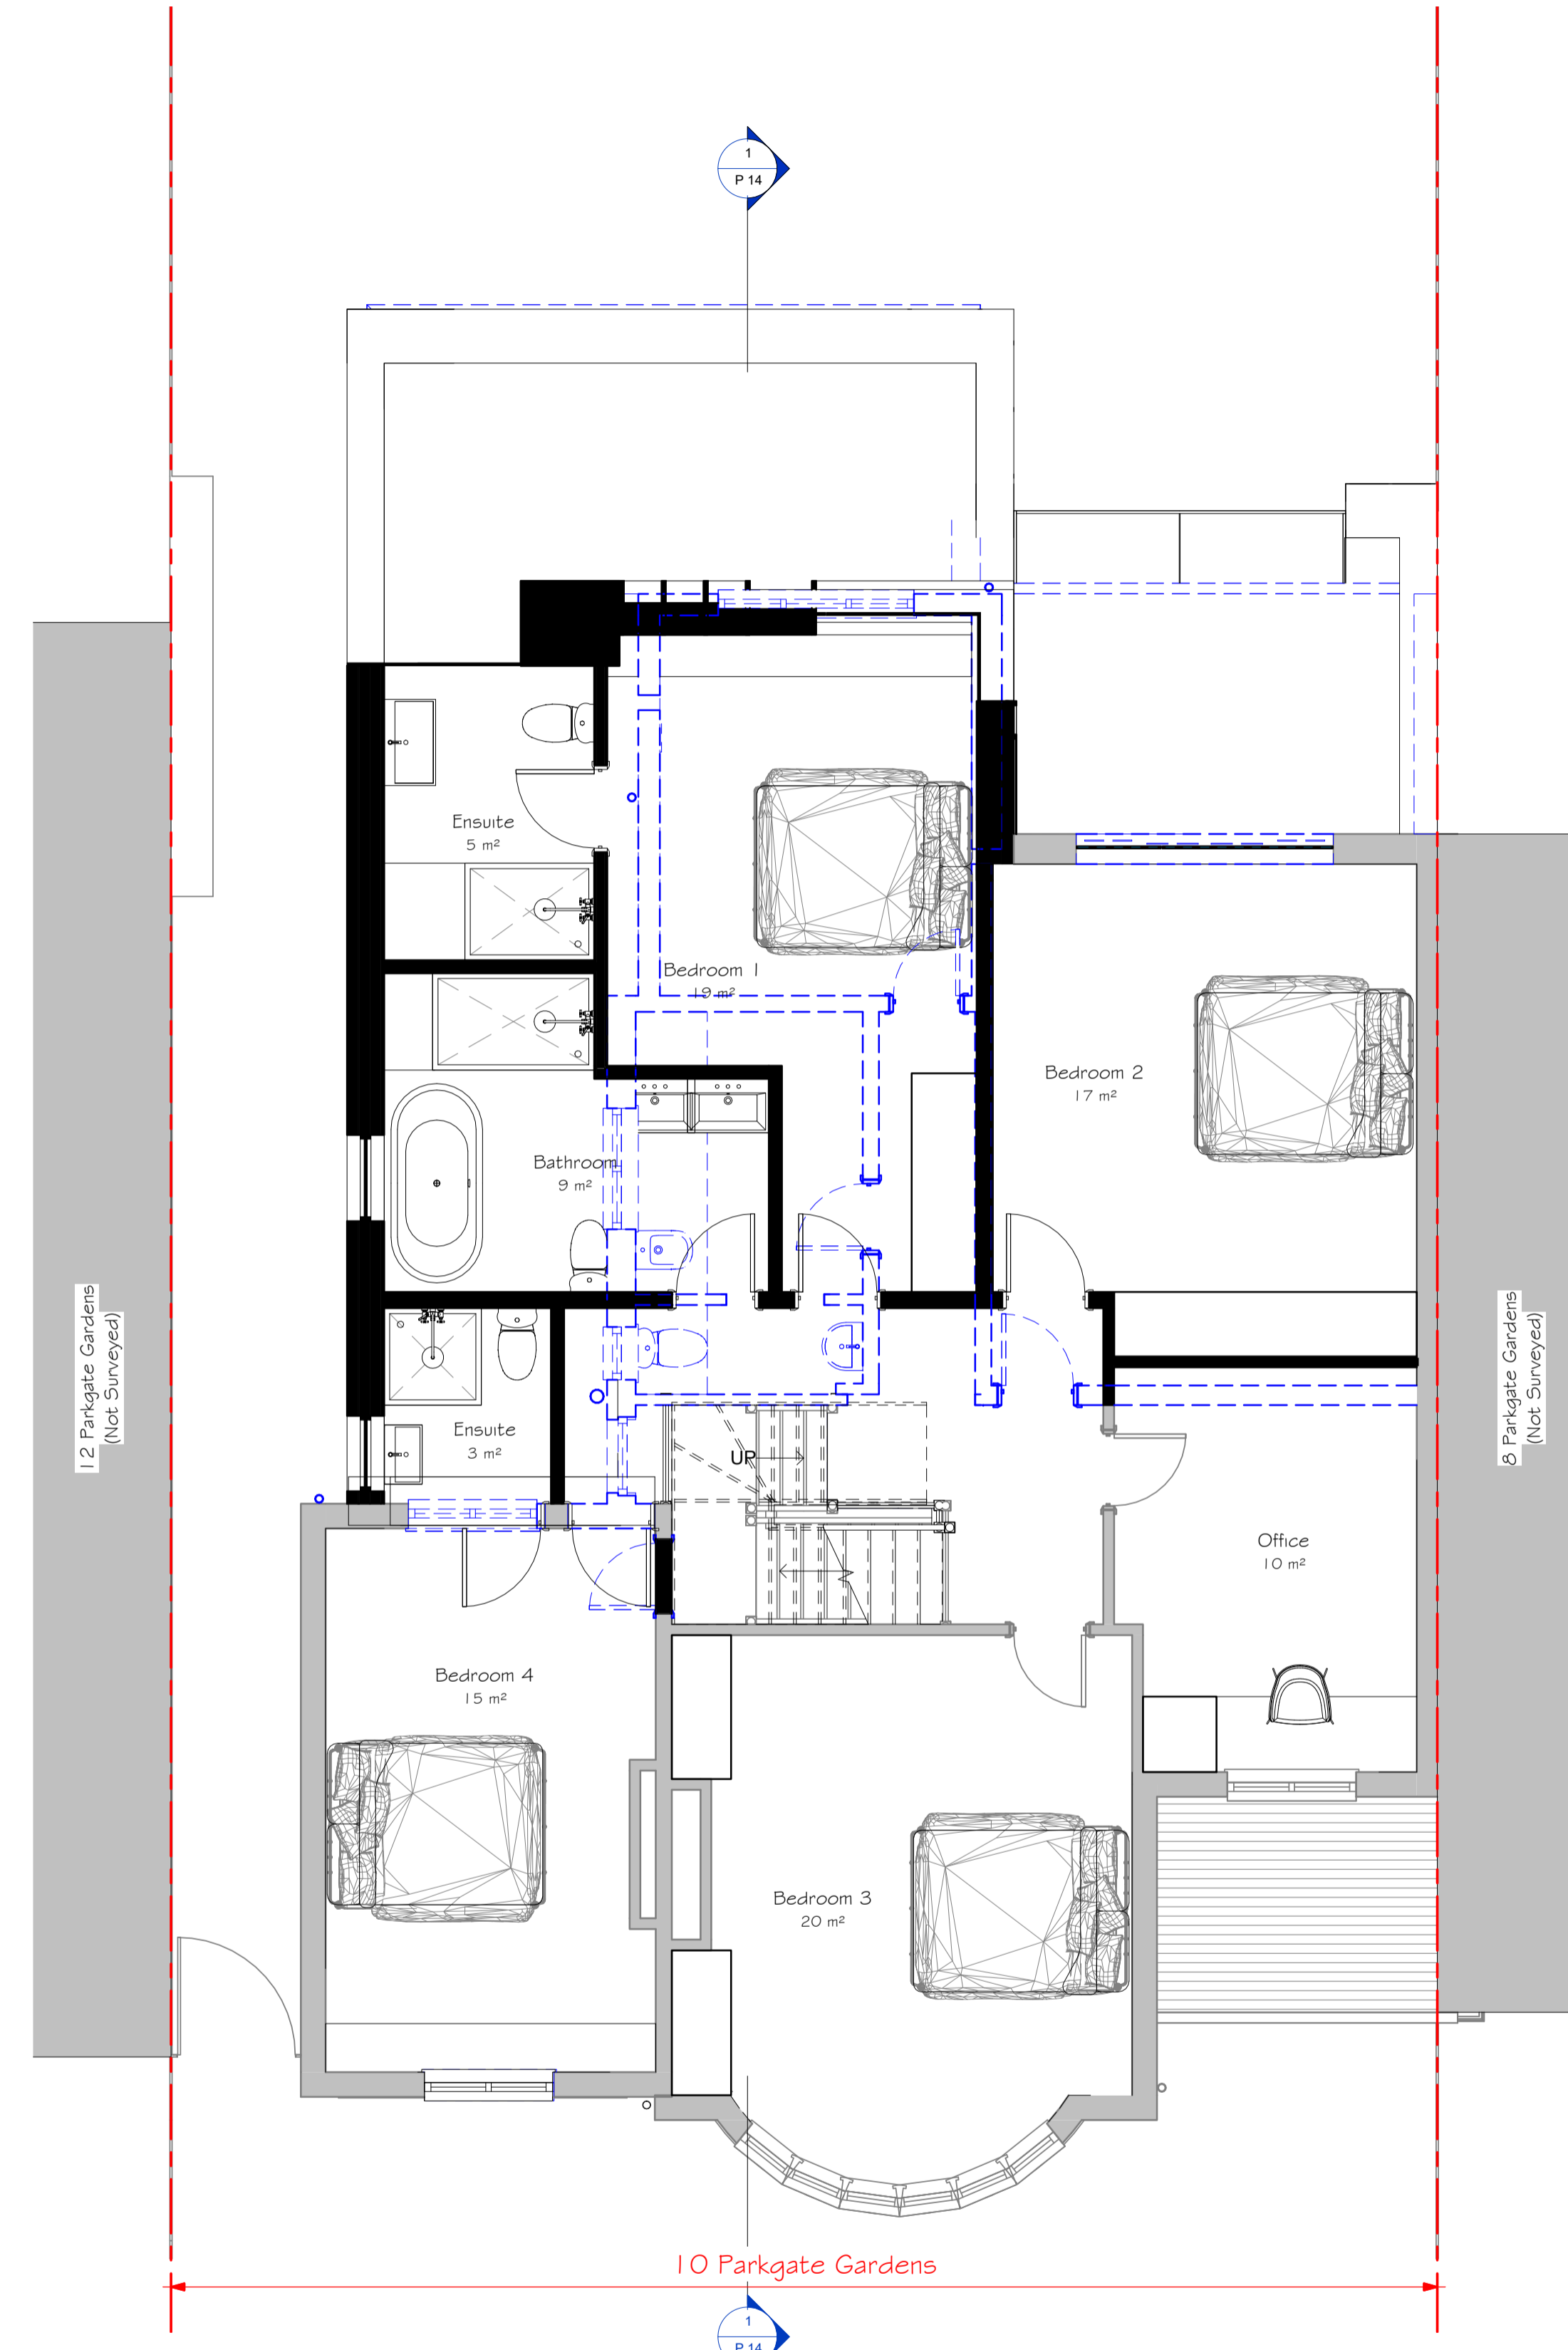

2 Proposed First Floor
 1 : 50