
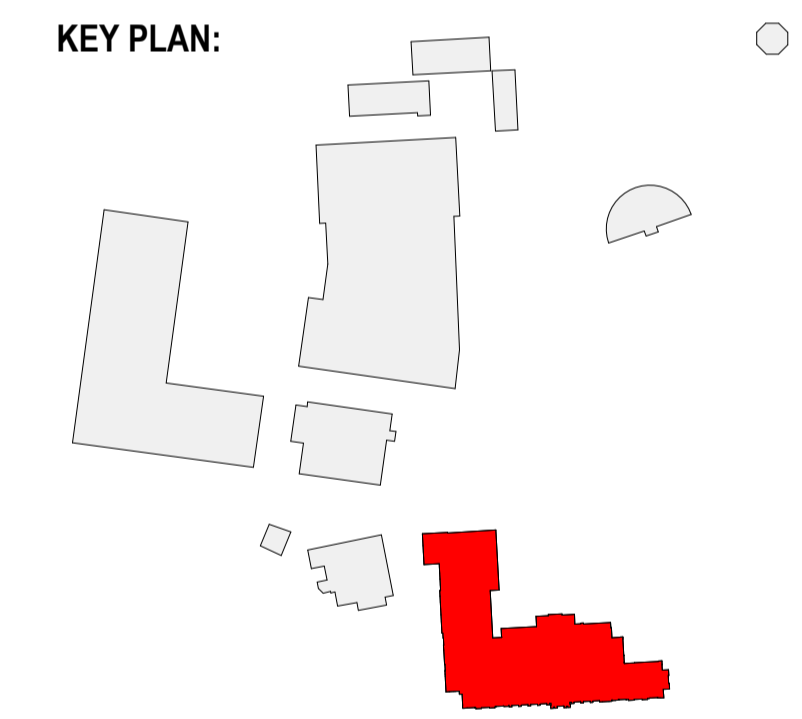


NOTE:
 EXISTING DRAWINGS BASED ON REVIT SURVEY
 MODEL FROM WARNER SURVEYS - LT1210535-
 KNELLER HALL - BG2 - LOD3
 CONTRACTOR TO CHECK ALL DIMENSIONS AND
 VERIFY ON SITE. REPORT ANY ERRORS OR
 OMISSIONS.

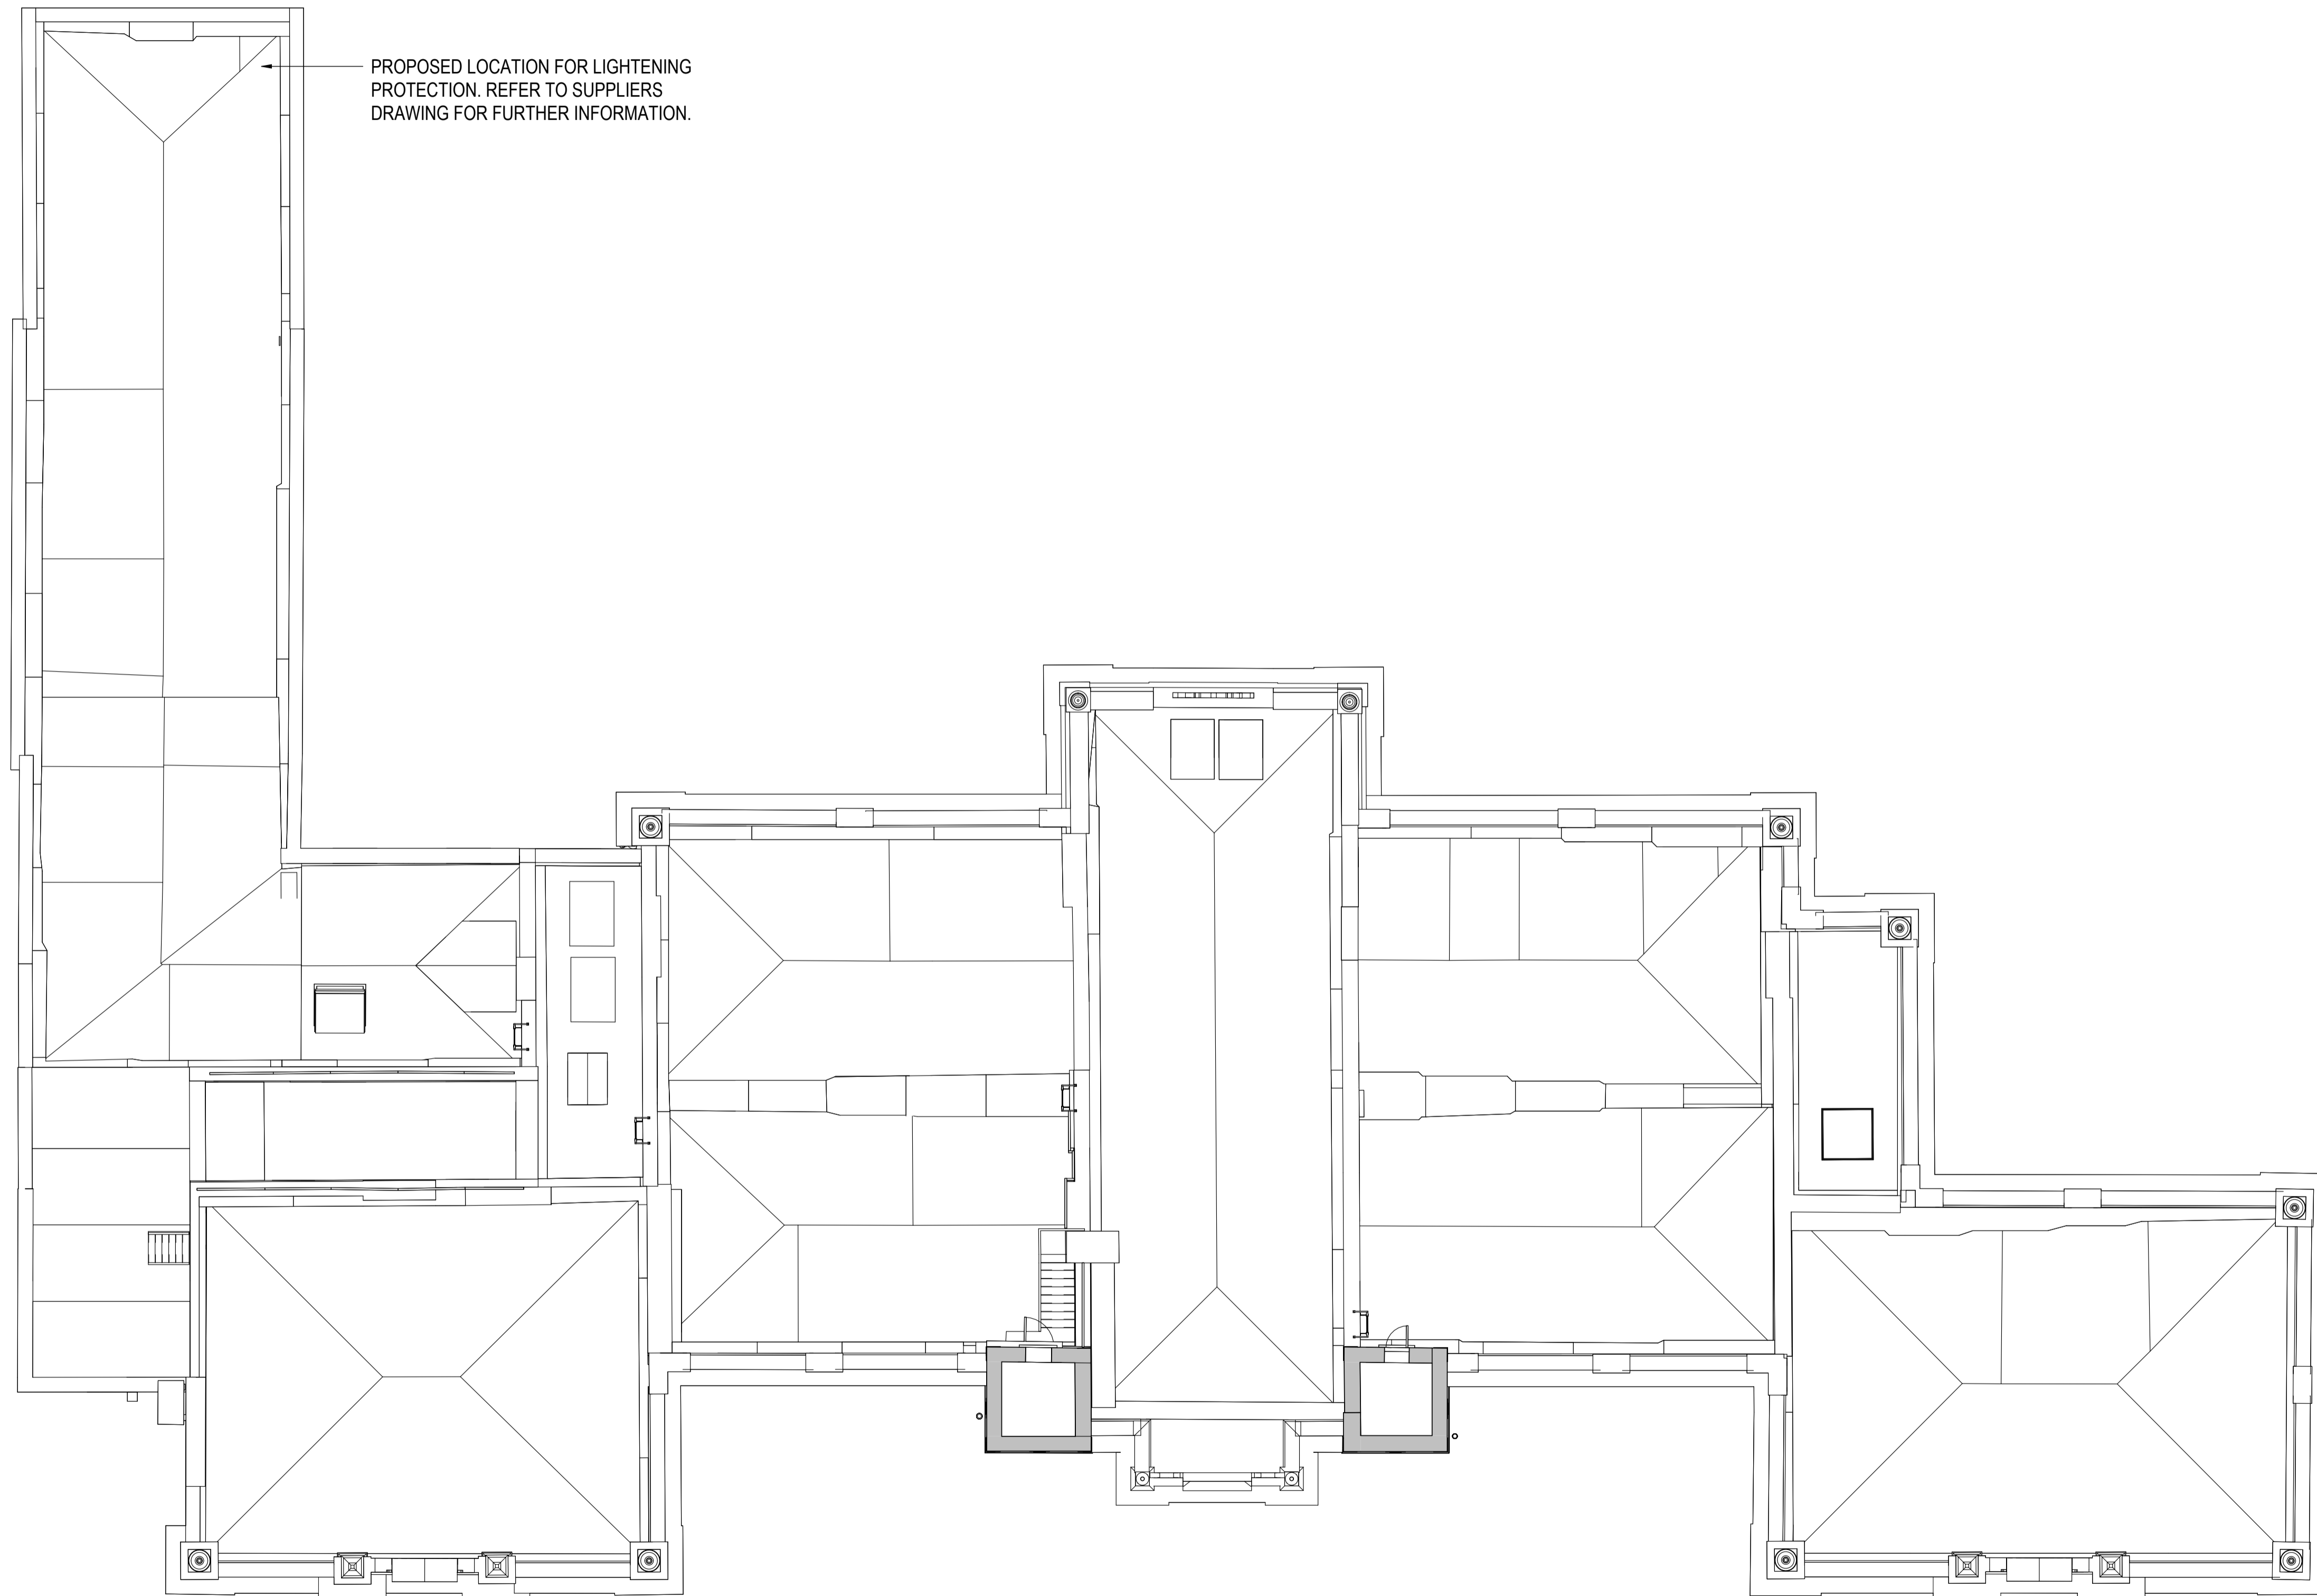

LISTED BUILDING APPLICATION

REVISION	DATE	DESCRIPTION	ARCHITECT	PARTNER
S2 P 1	15.08.22	Design Freeze Issue	NM	ADP
S2 P 2	21.09.22	Planning Submission	NM	ADP
S2 P 3	04.11.22	Stage 3 Issue	AL	ADP
S2 P 4	14.12.22	Stage 3 Layouts	AL	ADP
D2 P 5	28.04.23	STAGE 4a ISSUE	AL	ADP
D2 P 6	30.06.23	STAGE 4 ISSUE	AL	ADP
D2 P 7	28.06.24	PRIORITY ISSUE	LW	ADP
S2 P 8	21.08.24	External repairs works application additions	LW	ADP

CHECK ALL DIMENSIONS AND VERIFY ON SITE. REPORT ANY ERRORS OR OMISSIONS

adp The Fire Station
 150 Waterloo Road
 London
 SE1 8SB
 T +44 (0) 20 7089 3720
 E london@adp-architecture.com
 www.adp-architecture.com

JOB TITLE:
KNELLER HALL

DRAWING TITLE:
LEVEL R1 - PROPOSED

SCALE:	DRAWING SHEET SIZE:
As indicated	A1
JOB CODE: 001506	DRAWING NUMBER: ADP-01-R1-DR- A-1005
REVISION: S2 P 8	