



Original Plot Size A3

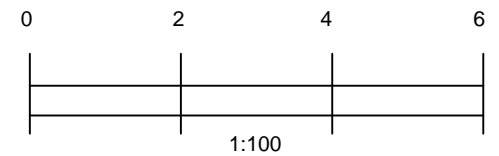


**PRELIMINARY CLIENT APPROVAL PLANNING  
BUILDING REGULATIONS TENDER  
CONSTRUCTION - AS BUILT**


**NOTE:**  
This drawing must not be reissued, loaned or copied without the written consent of Courtleas Ltd. (the originator). All errors, omissions, discrepancies should be reported to the originator immediately. All dimensions to be checked before site fabrication by the contractor, his sub-contractor or supplier. Do not scale plans - use figure or grid dimensions where given. Any deviation from the drawing to be reported to the originator immediately. The Principal Contractor shall carry out a risk assessment of the proposed work and liaise with the principal designer before works commence if there is any doubt as to being able to complete the project in a safe manner compliant with the Construction Design and Management Regulations 2015.

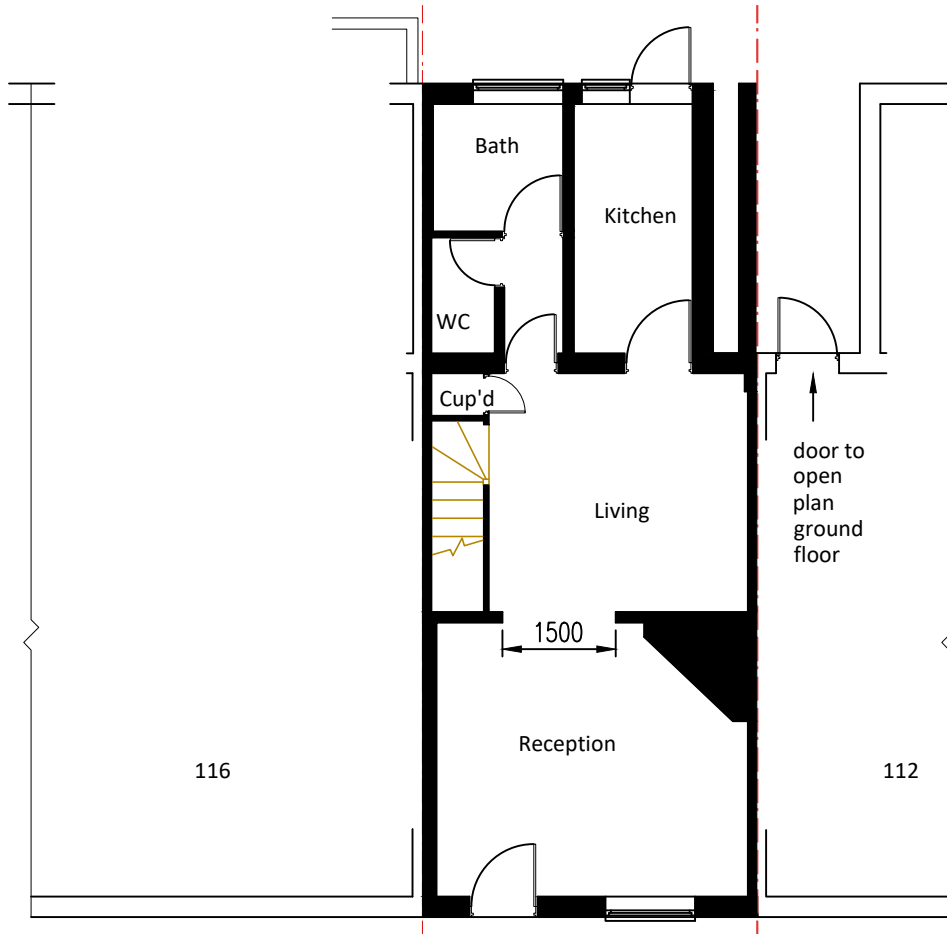


Existing Ground Floor Plan 1:100

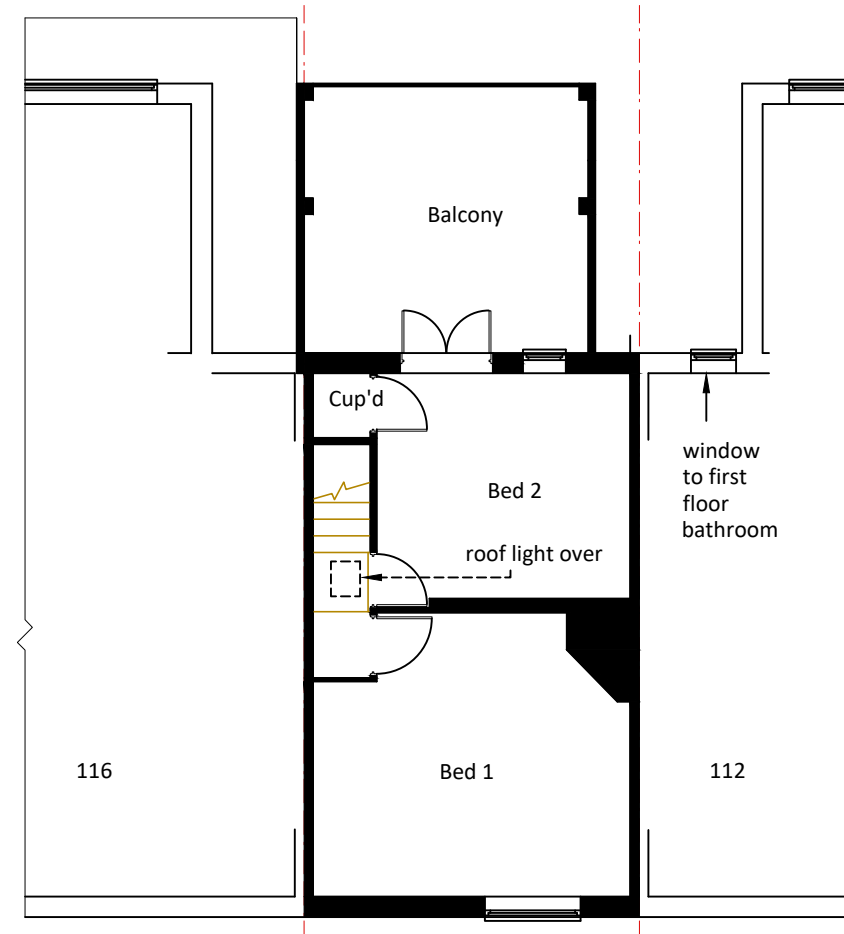

Existing First Floor Plan 1:100

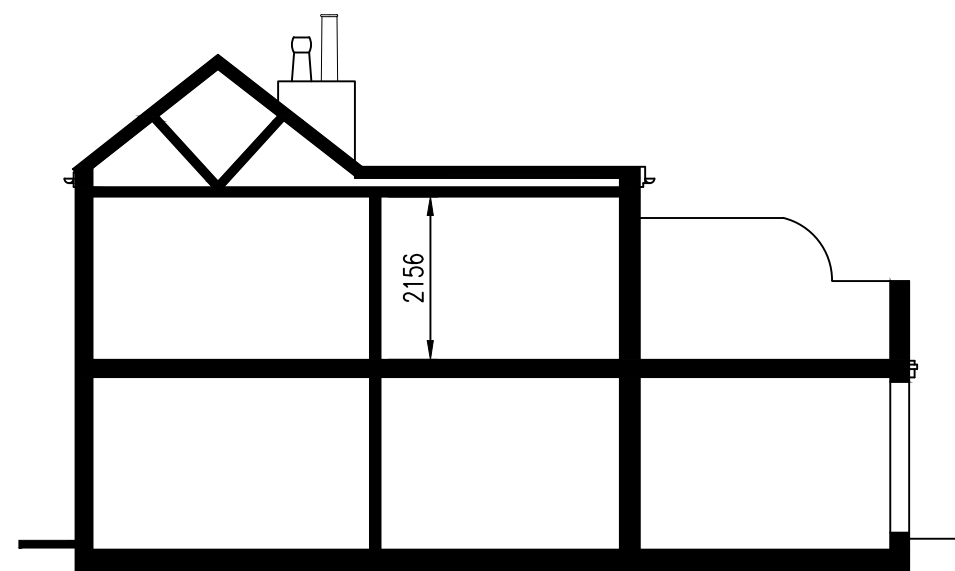

Existing Section 1:100

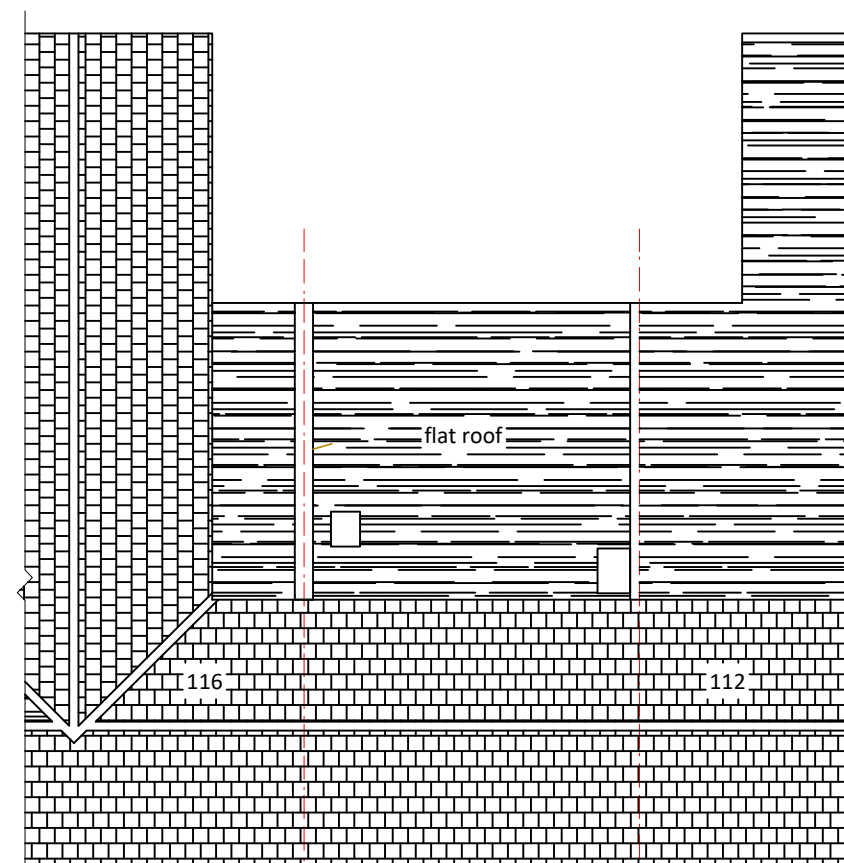

Existing Roof Plan 1:100

REV	DATE	DETAILS
© Courtleas Consulting Ltd		

DRAWING BY  
**Courtleas Consulting Ltd**  
Chartered Surveyors Development & Project Consultants  
1 COURTLEAS COBHAM  
SURREY KT11 2PW  
TEL: 01932 590 455  
Email: garymwhite@ntlworld.com

Client:  
**M Still and O Rawlings**  
114 Colne Road  
Twickenham  
TW2 6QN

Detail:  
**Existing Floor Plans,  
Roof Plan & Section**

Drawn by: GW	Date: APR-24	Scale: As stated
-----------------	-----------------	---------------------

Drawing/Cad Ref. No.:  
24-567

Drawing No.:	Rev:
<b>24-567-02</b>	<b>A</b>