




PROPOSED NORTH SIDE ELEVATION

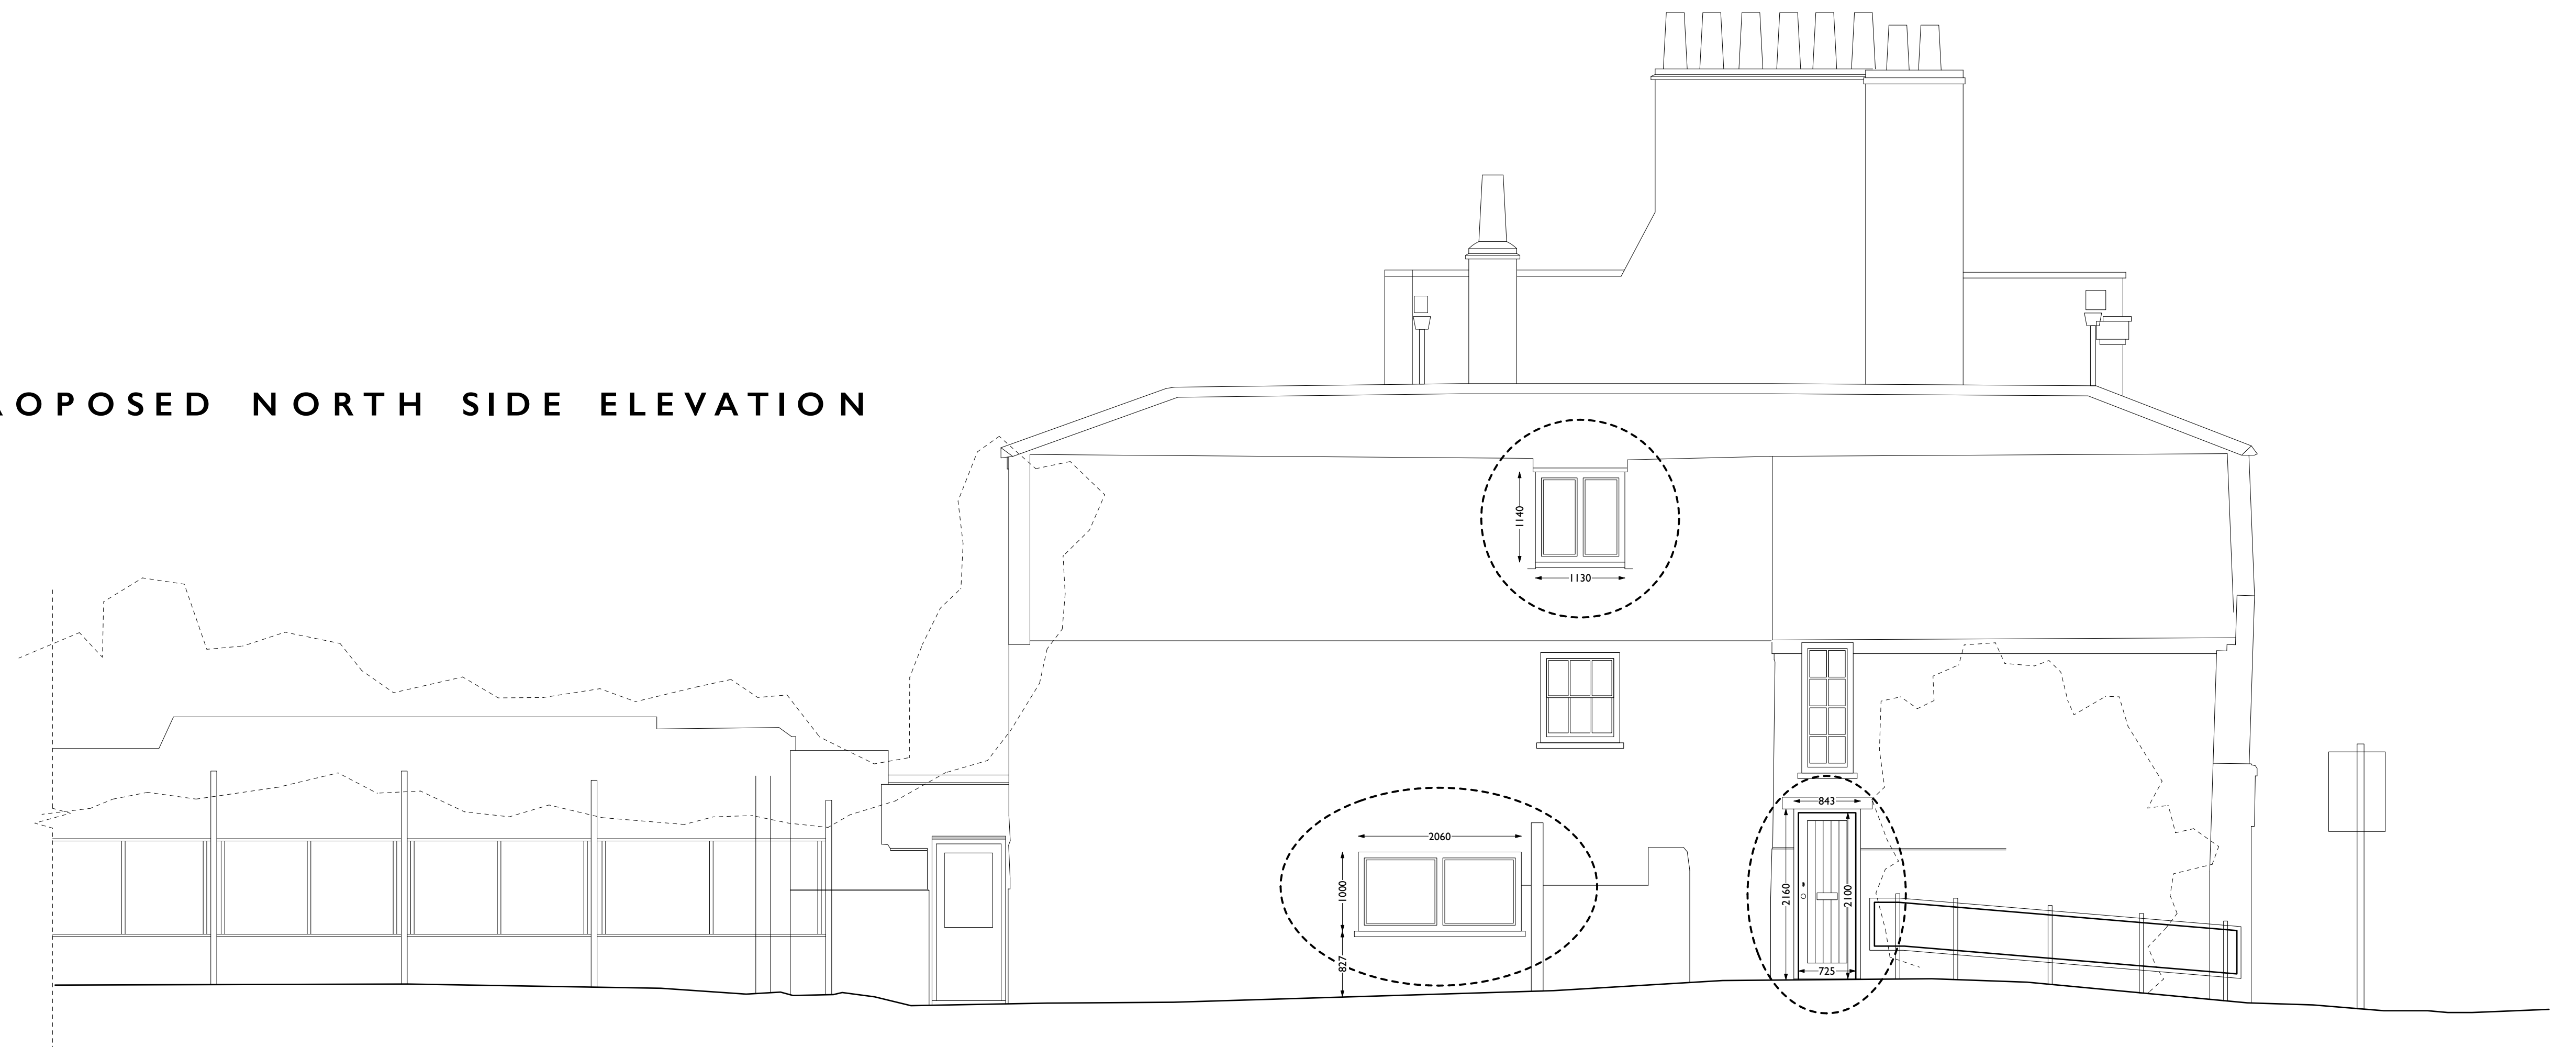

PROPOSED SOUTH SIDE ELEVATION

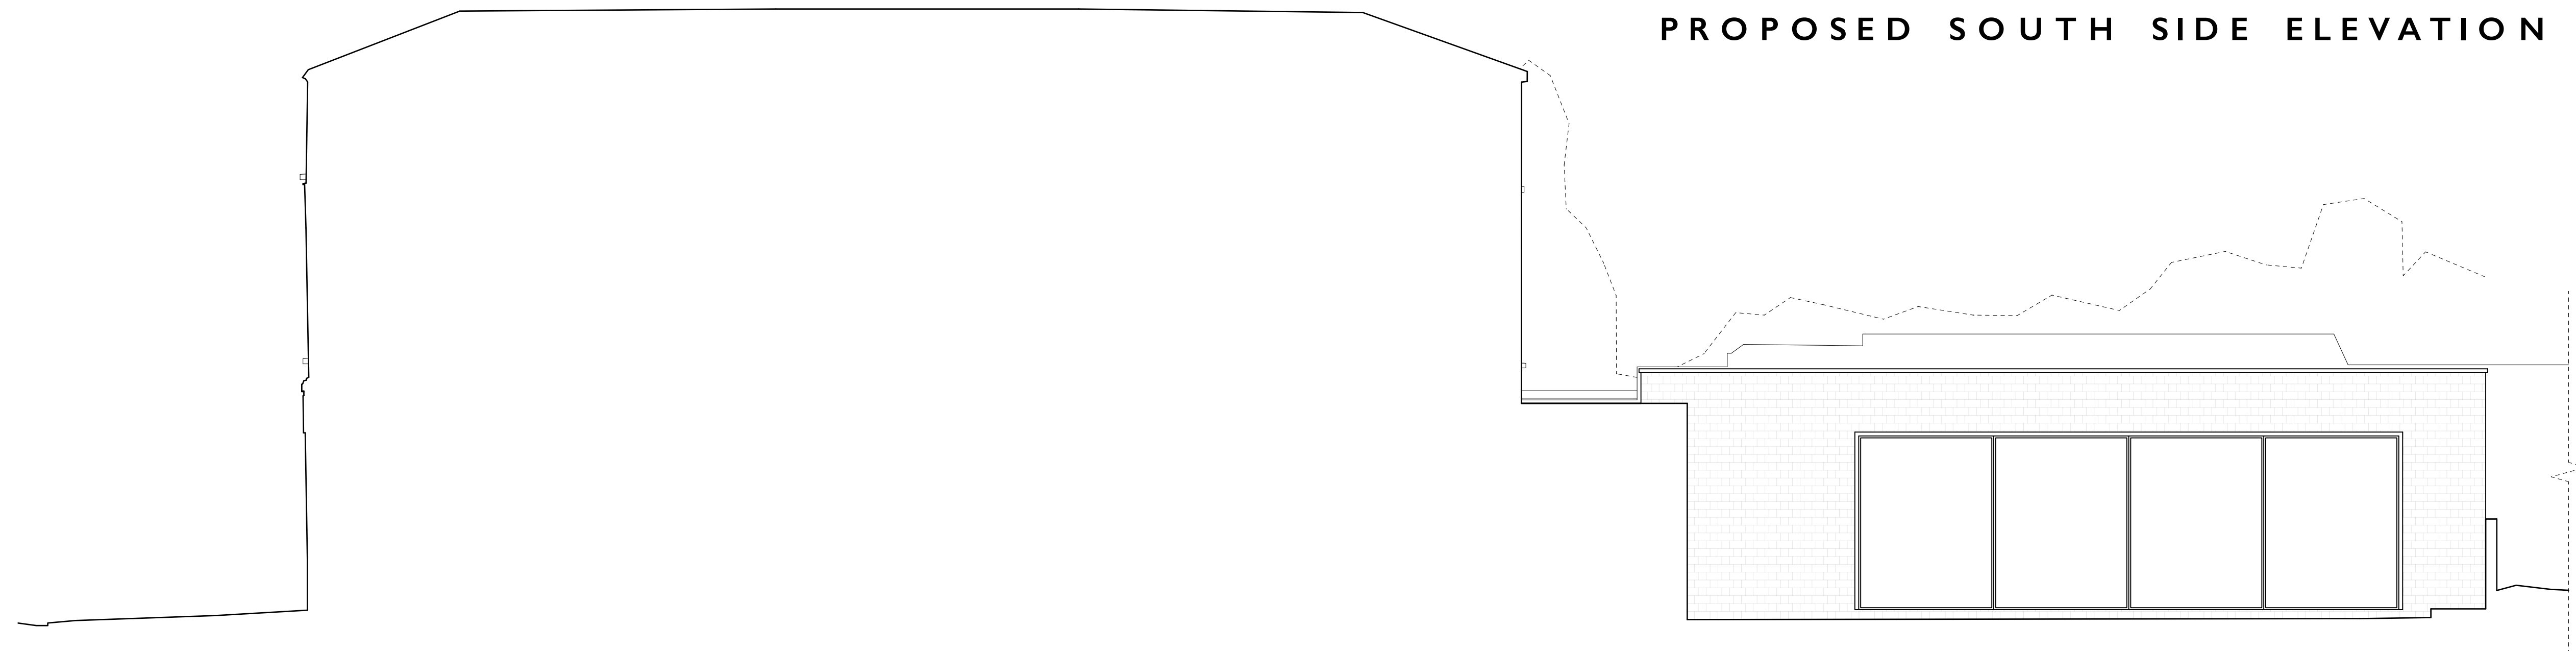

0 0.5m 1m 2m 3m

Address: 6 Kew Green, Richmond, TW9 3BH			 Tugman Studio <small>ARCHITECTURE · DESIGN</small> +44 20 8332 2885 50 The Vineyard, Richmond, TW10 6AZ www.tugman.co.uk All dimensions are in millimeters. All dimensions to be checked on site. © Tugman Studio
Drawing Name: Proposed North & South Side Elevations			
Date: August 2024	Job No: TS-2301	Drawing No: D(1)04B	
Scale: A1@1:50	Revision: -	Drawn By: OT	