

69 Lonsdale Road 67 Lonsdale Road

B A


C

C


D

D

- Removal of bathroom fittings
- Removal of ground floor roof and associated skylights
- Removal of internal partitions
- Removal of window and expansion of opening to create a new doorway
- New opening for doorway

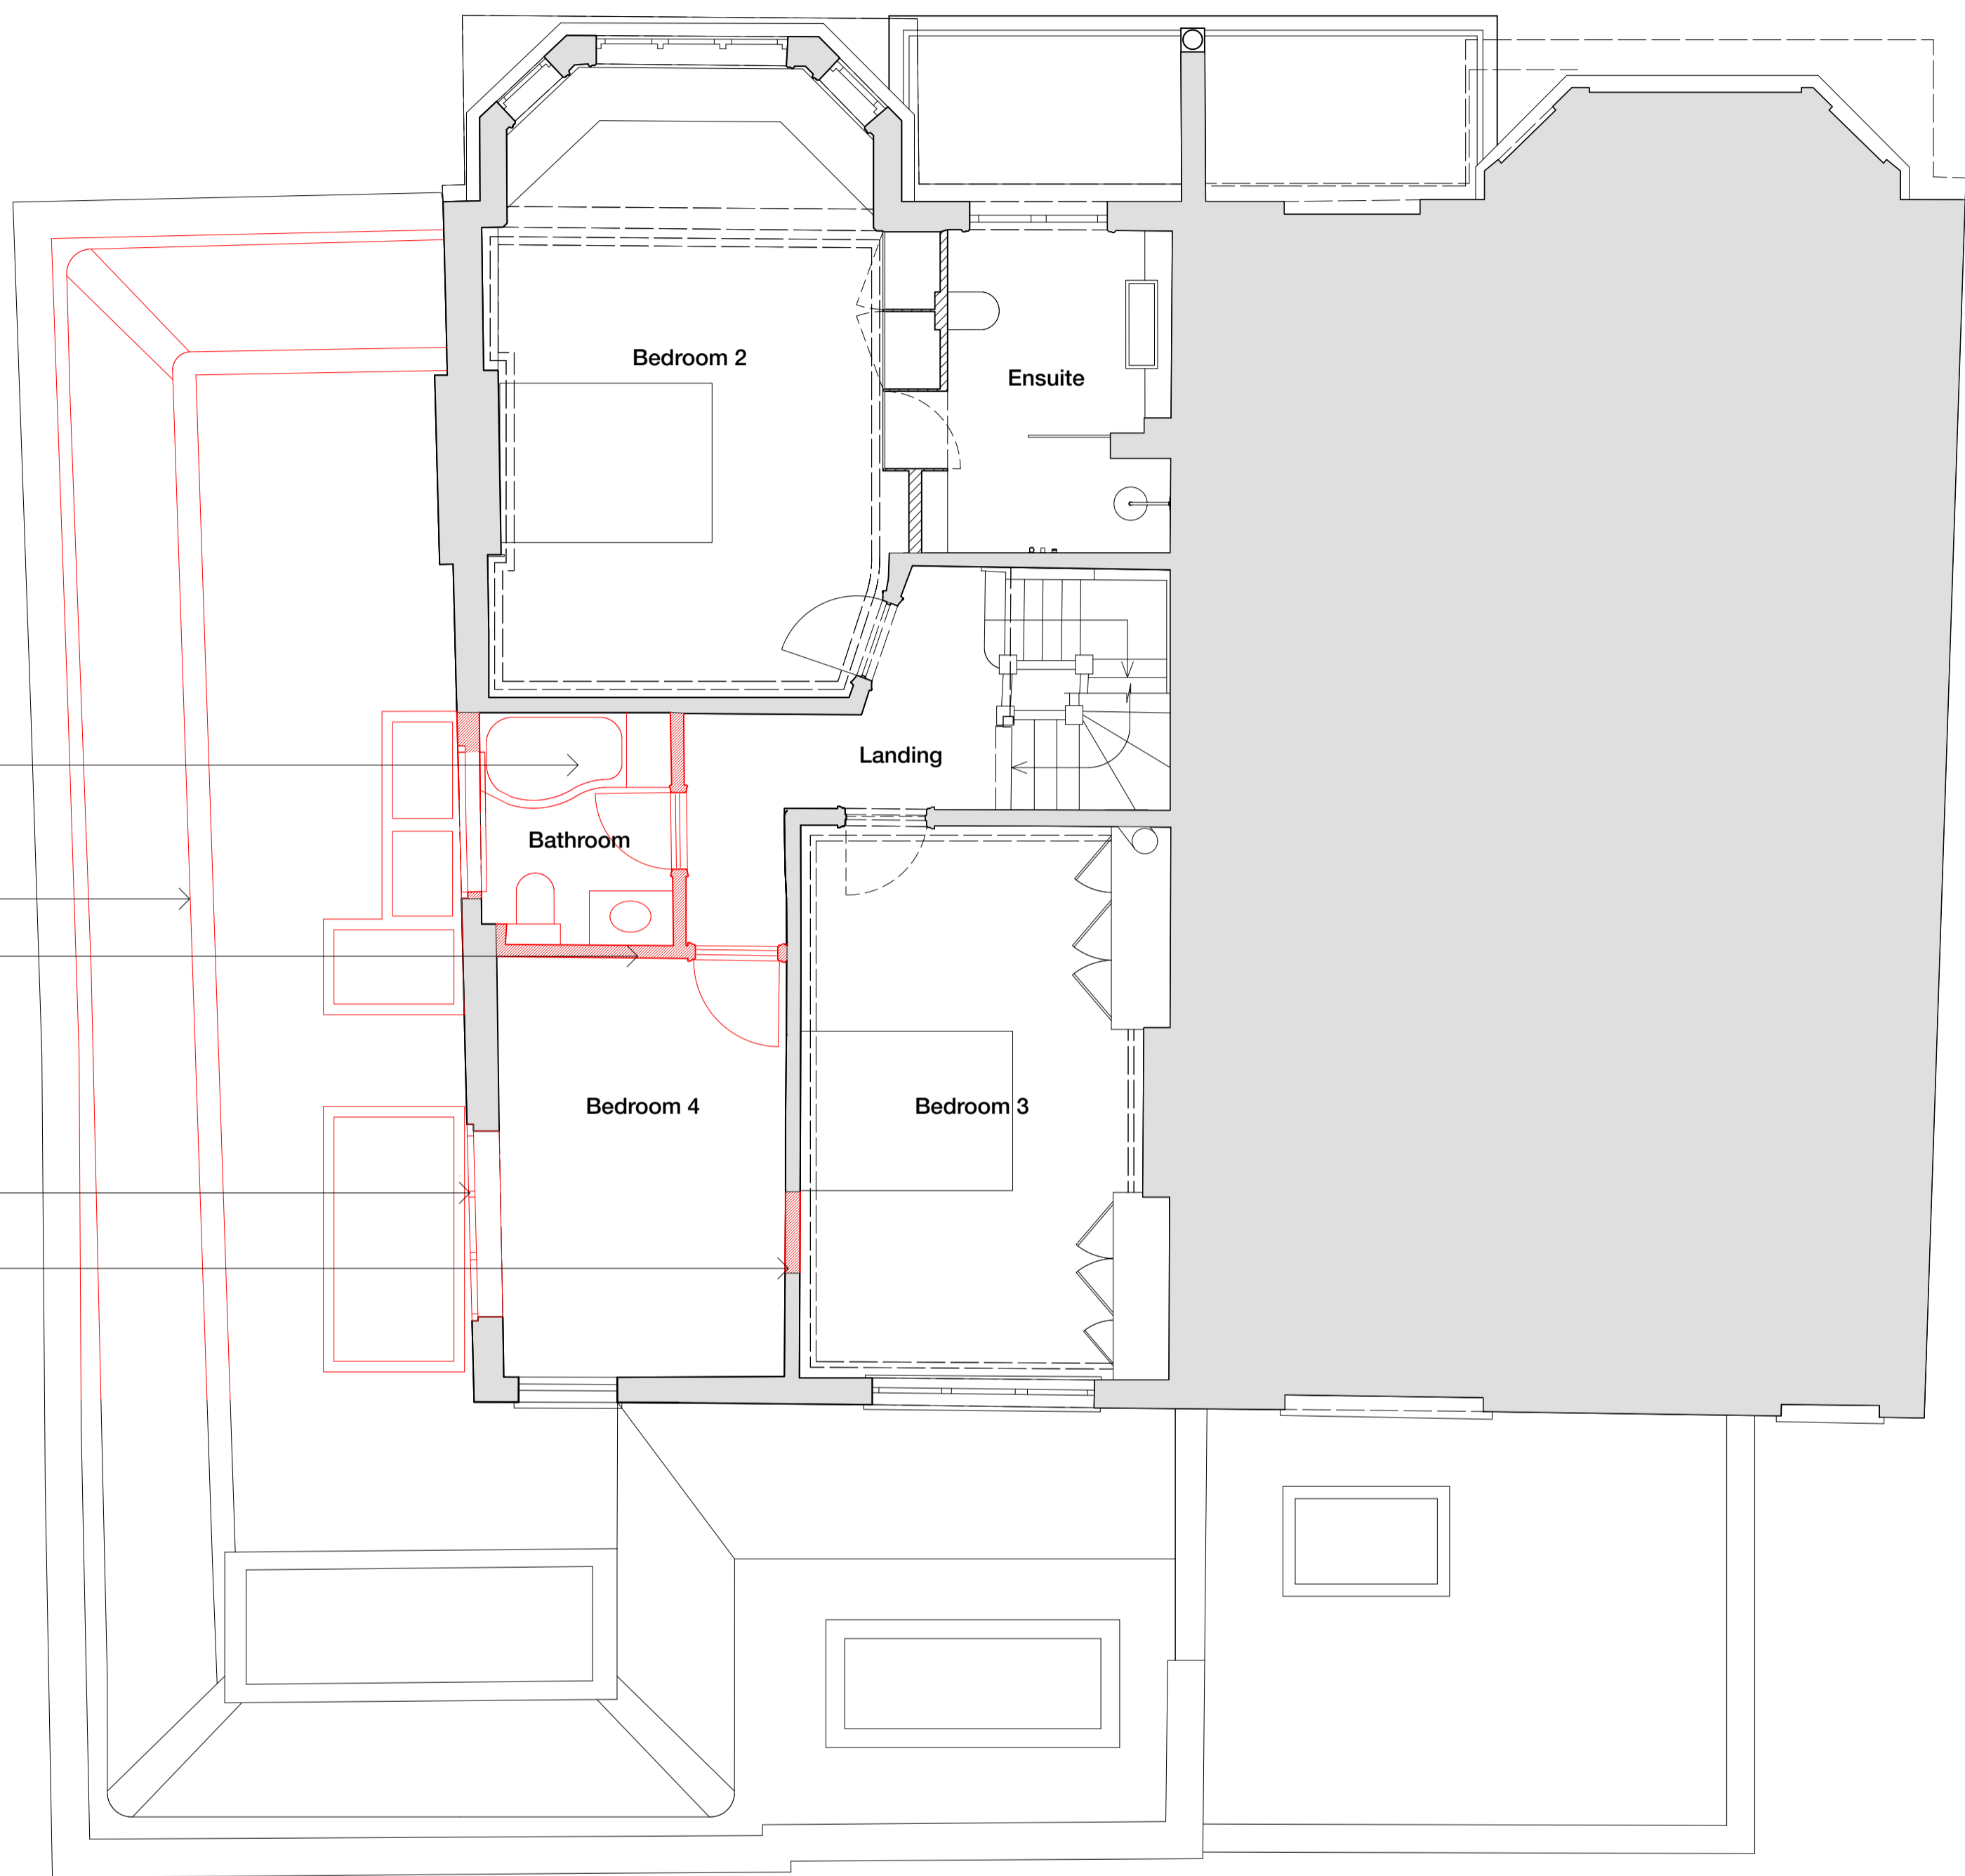

B A

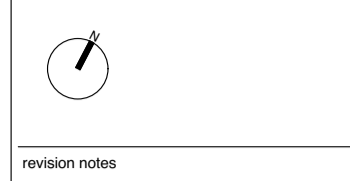

revision notes